
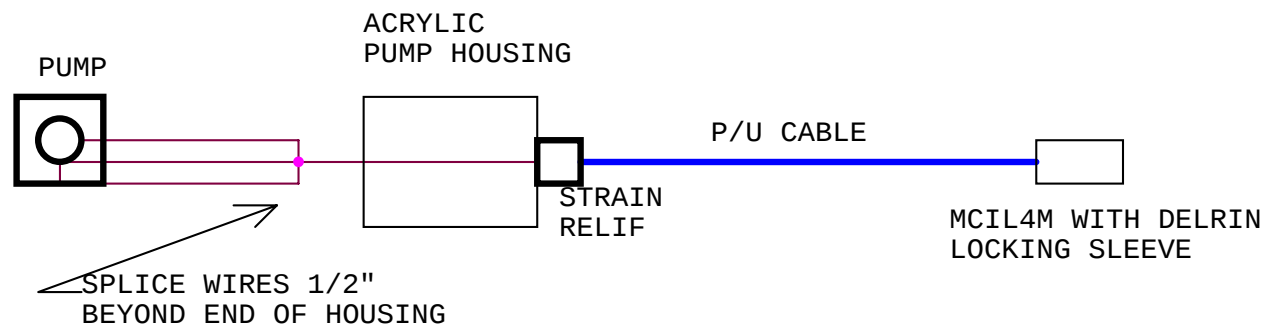
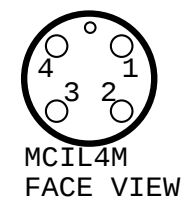


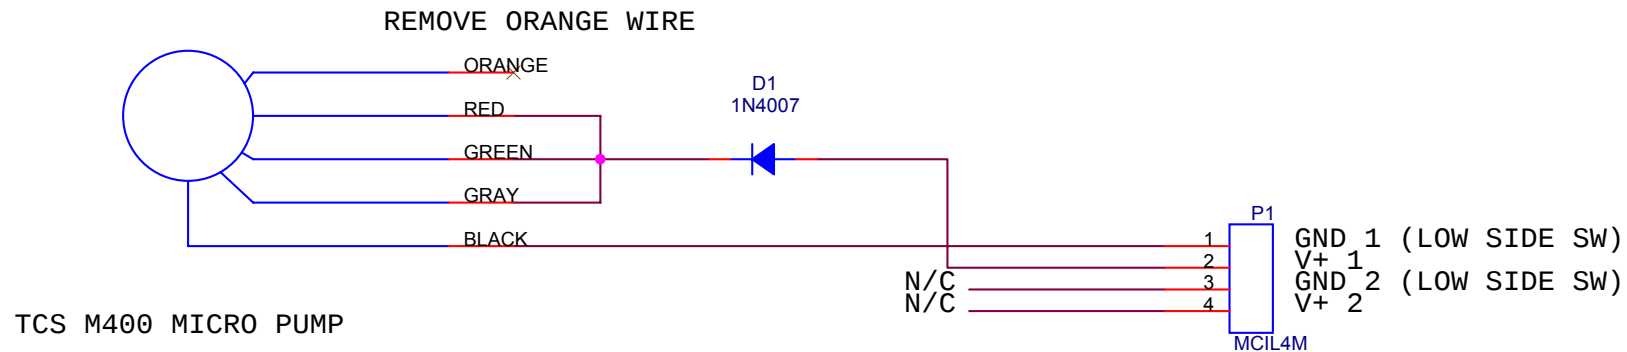

Title		
TCS M400 PUMP WIRING		
Size A	Document Number <Doc>	Rev -
Date:	Monday, March 29, 2010	Sheet 1 of 1