


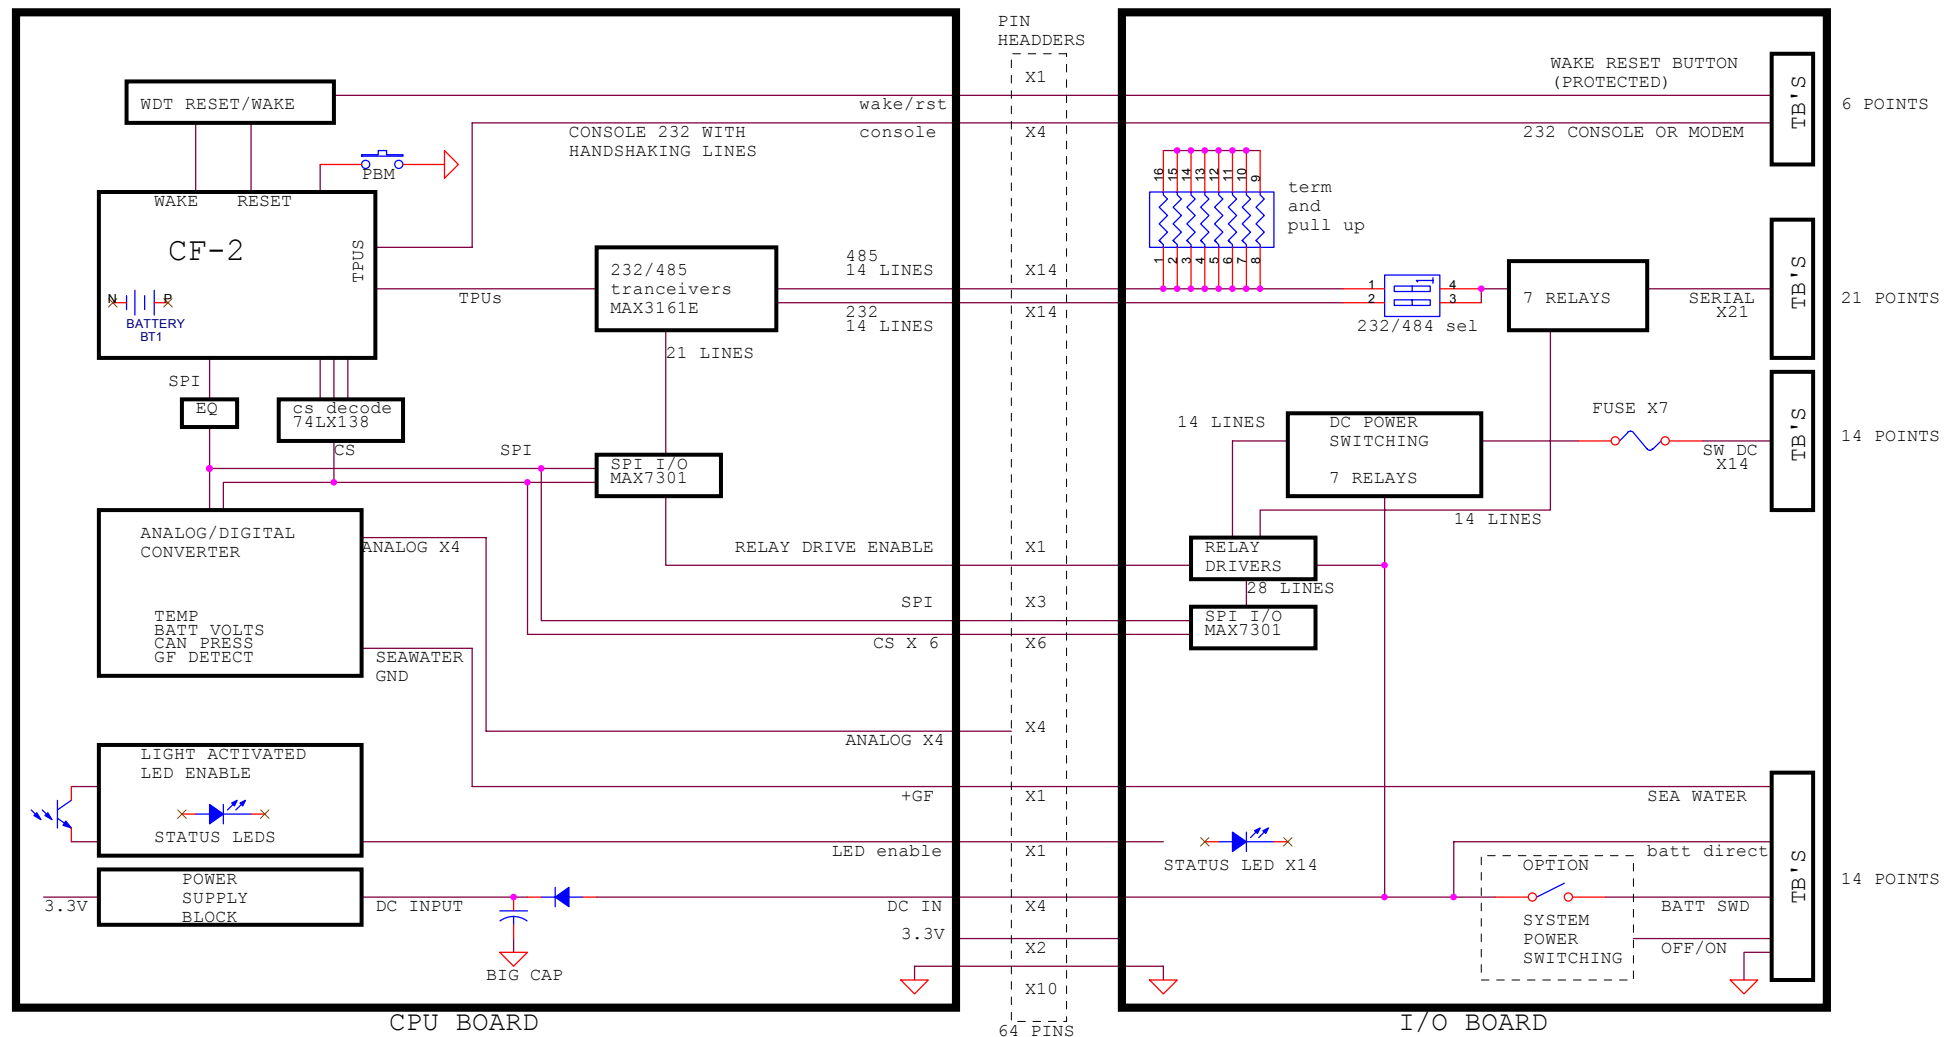

DRAFT 8/11/08

Title		
O4 Controller block diagram		
Size	Document Number	Rev
B	<Doc>	.
Date:	Monday, August 11, 2008	Sheet 1 of 1