


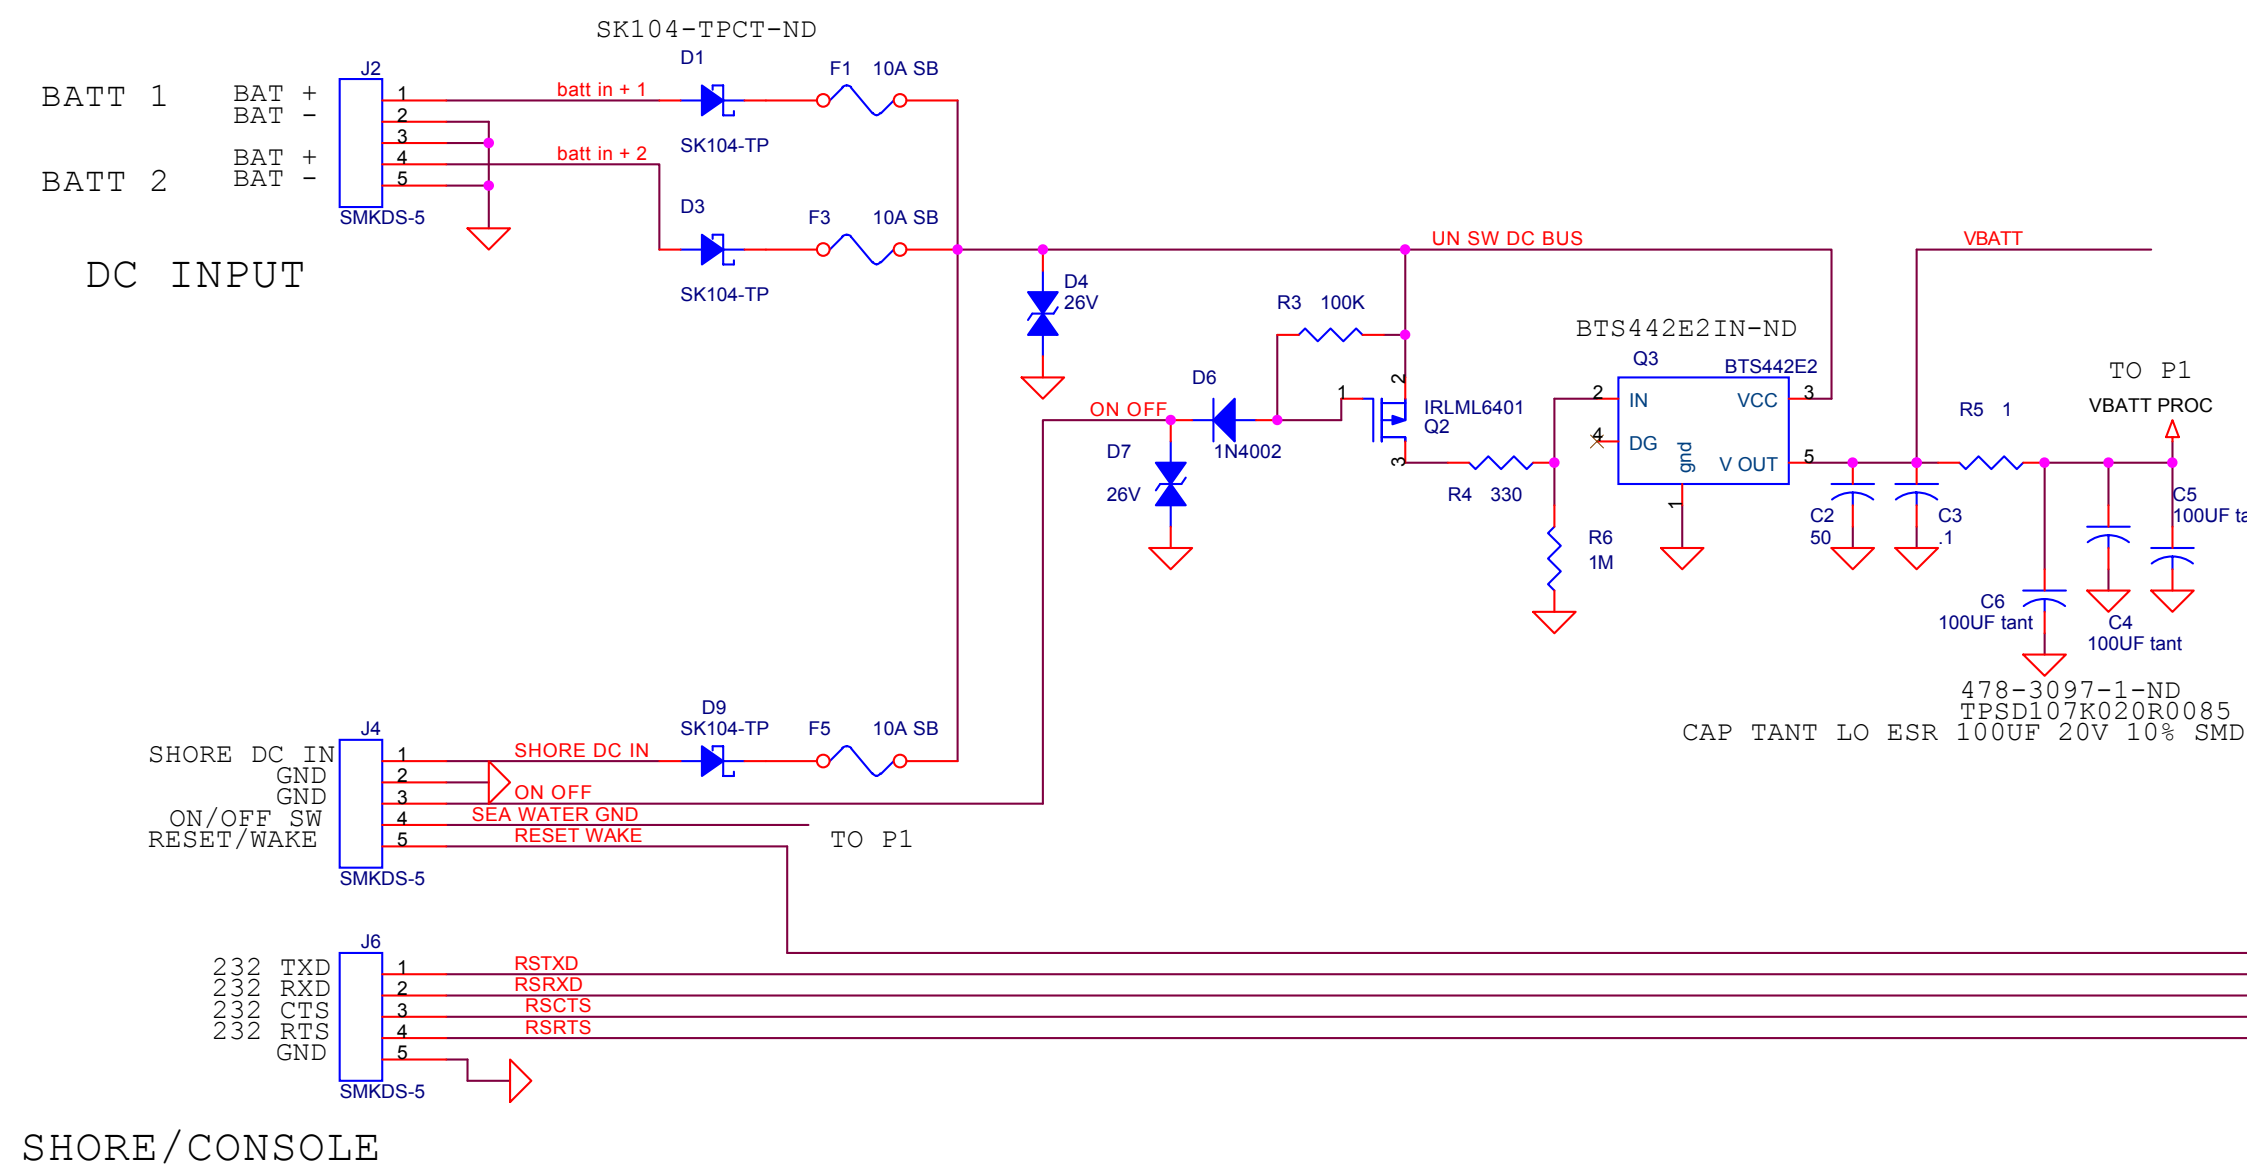

CHAMBER CONNECTOR PORT-1

232 TXD/485B
232 RXD/485A
SERIAL GND
SW DC+
SW DC-

CHAMBER CONNECTOR PORT-2

232 TXD/485B
232 RXD/485A
SERIAL GND
SW DC+
SW DC-

CHAMBER CONNECTOR PORT-3

232 TXD/485B
232 RXD/485A
SERIAL GND
SW DC+
SW DC-

CHAMBER CONNECTOR PORT-4

232 TXD/485B
232 RXD/485A
SERIAL GND
SW DC+
SW DC-

CHAMBER CONNECTOR PORT-5


232 TXD/485B
232 RXD/485A
SERIAL GND
SW DC+
SW DC-

CHAMBER CONNECTOR PORT-6

232 TXD/485B
232 RXD/485A
SERIAL GND
SW DC+
SW DC-

CHAMBER CONNECTOR PORT-7

232 TXD/485B
232 RXD/485A
SERIAL GND
SW DC+
SW DC-

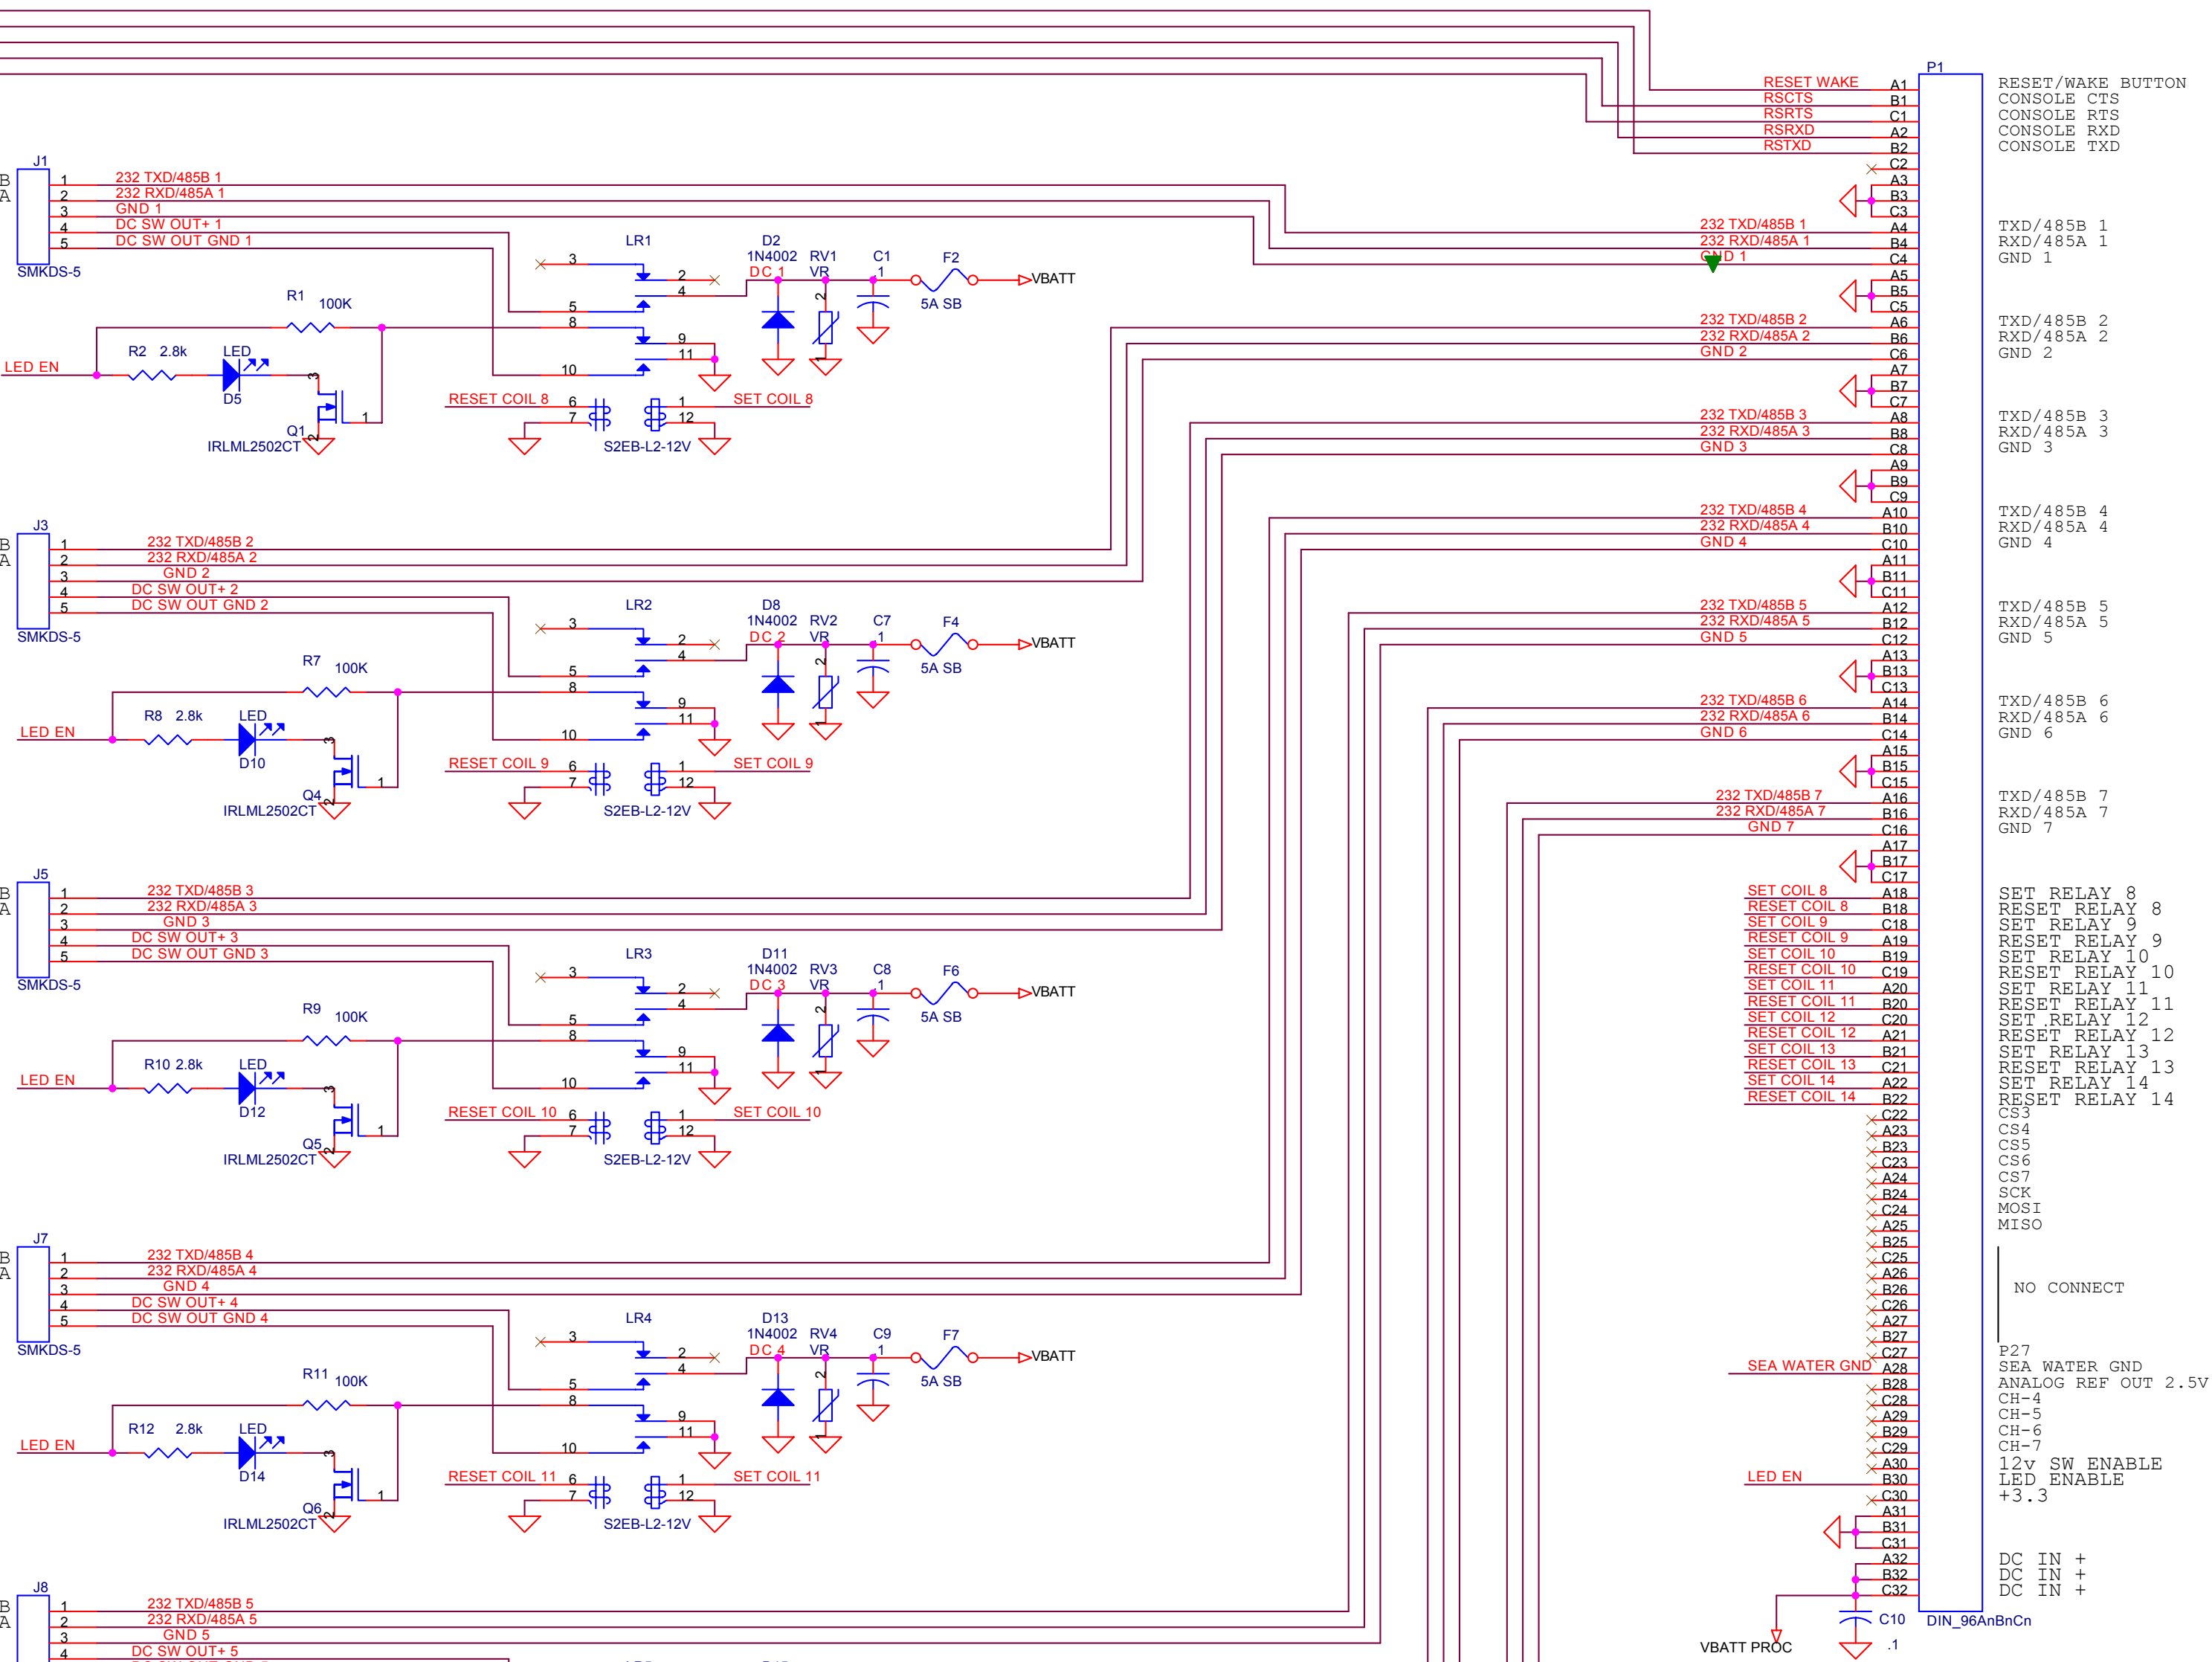

DRAFT 3/16/09

Title			<Title>
Size			Document Number
D			<Doc>
Date			Tuesday, June 02, 2009
Sheet			1 of 1