


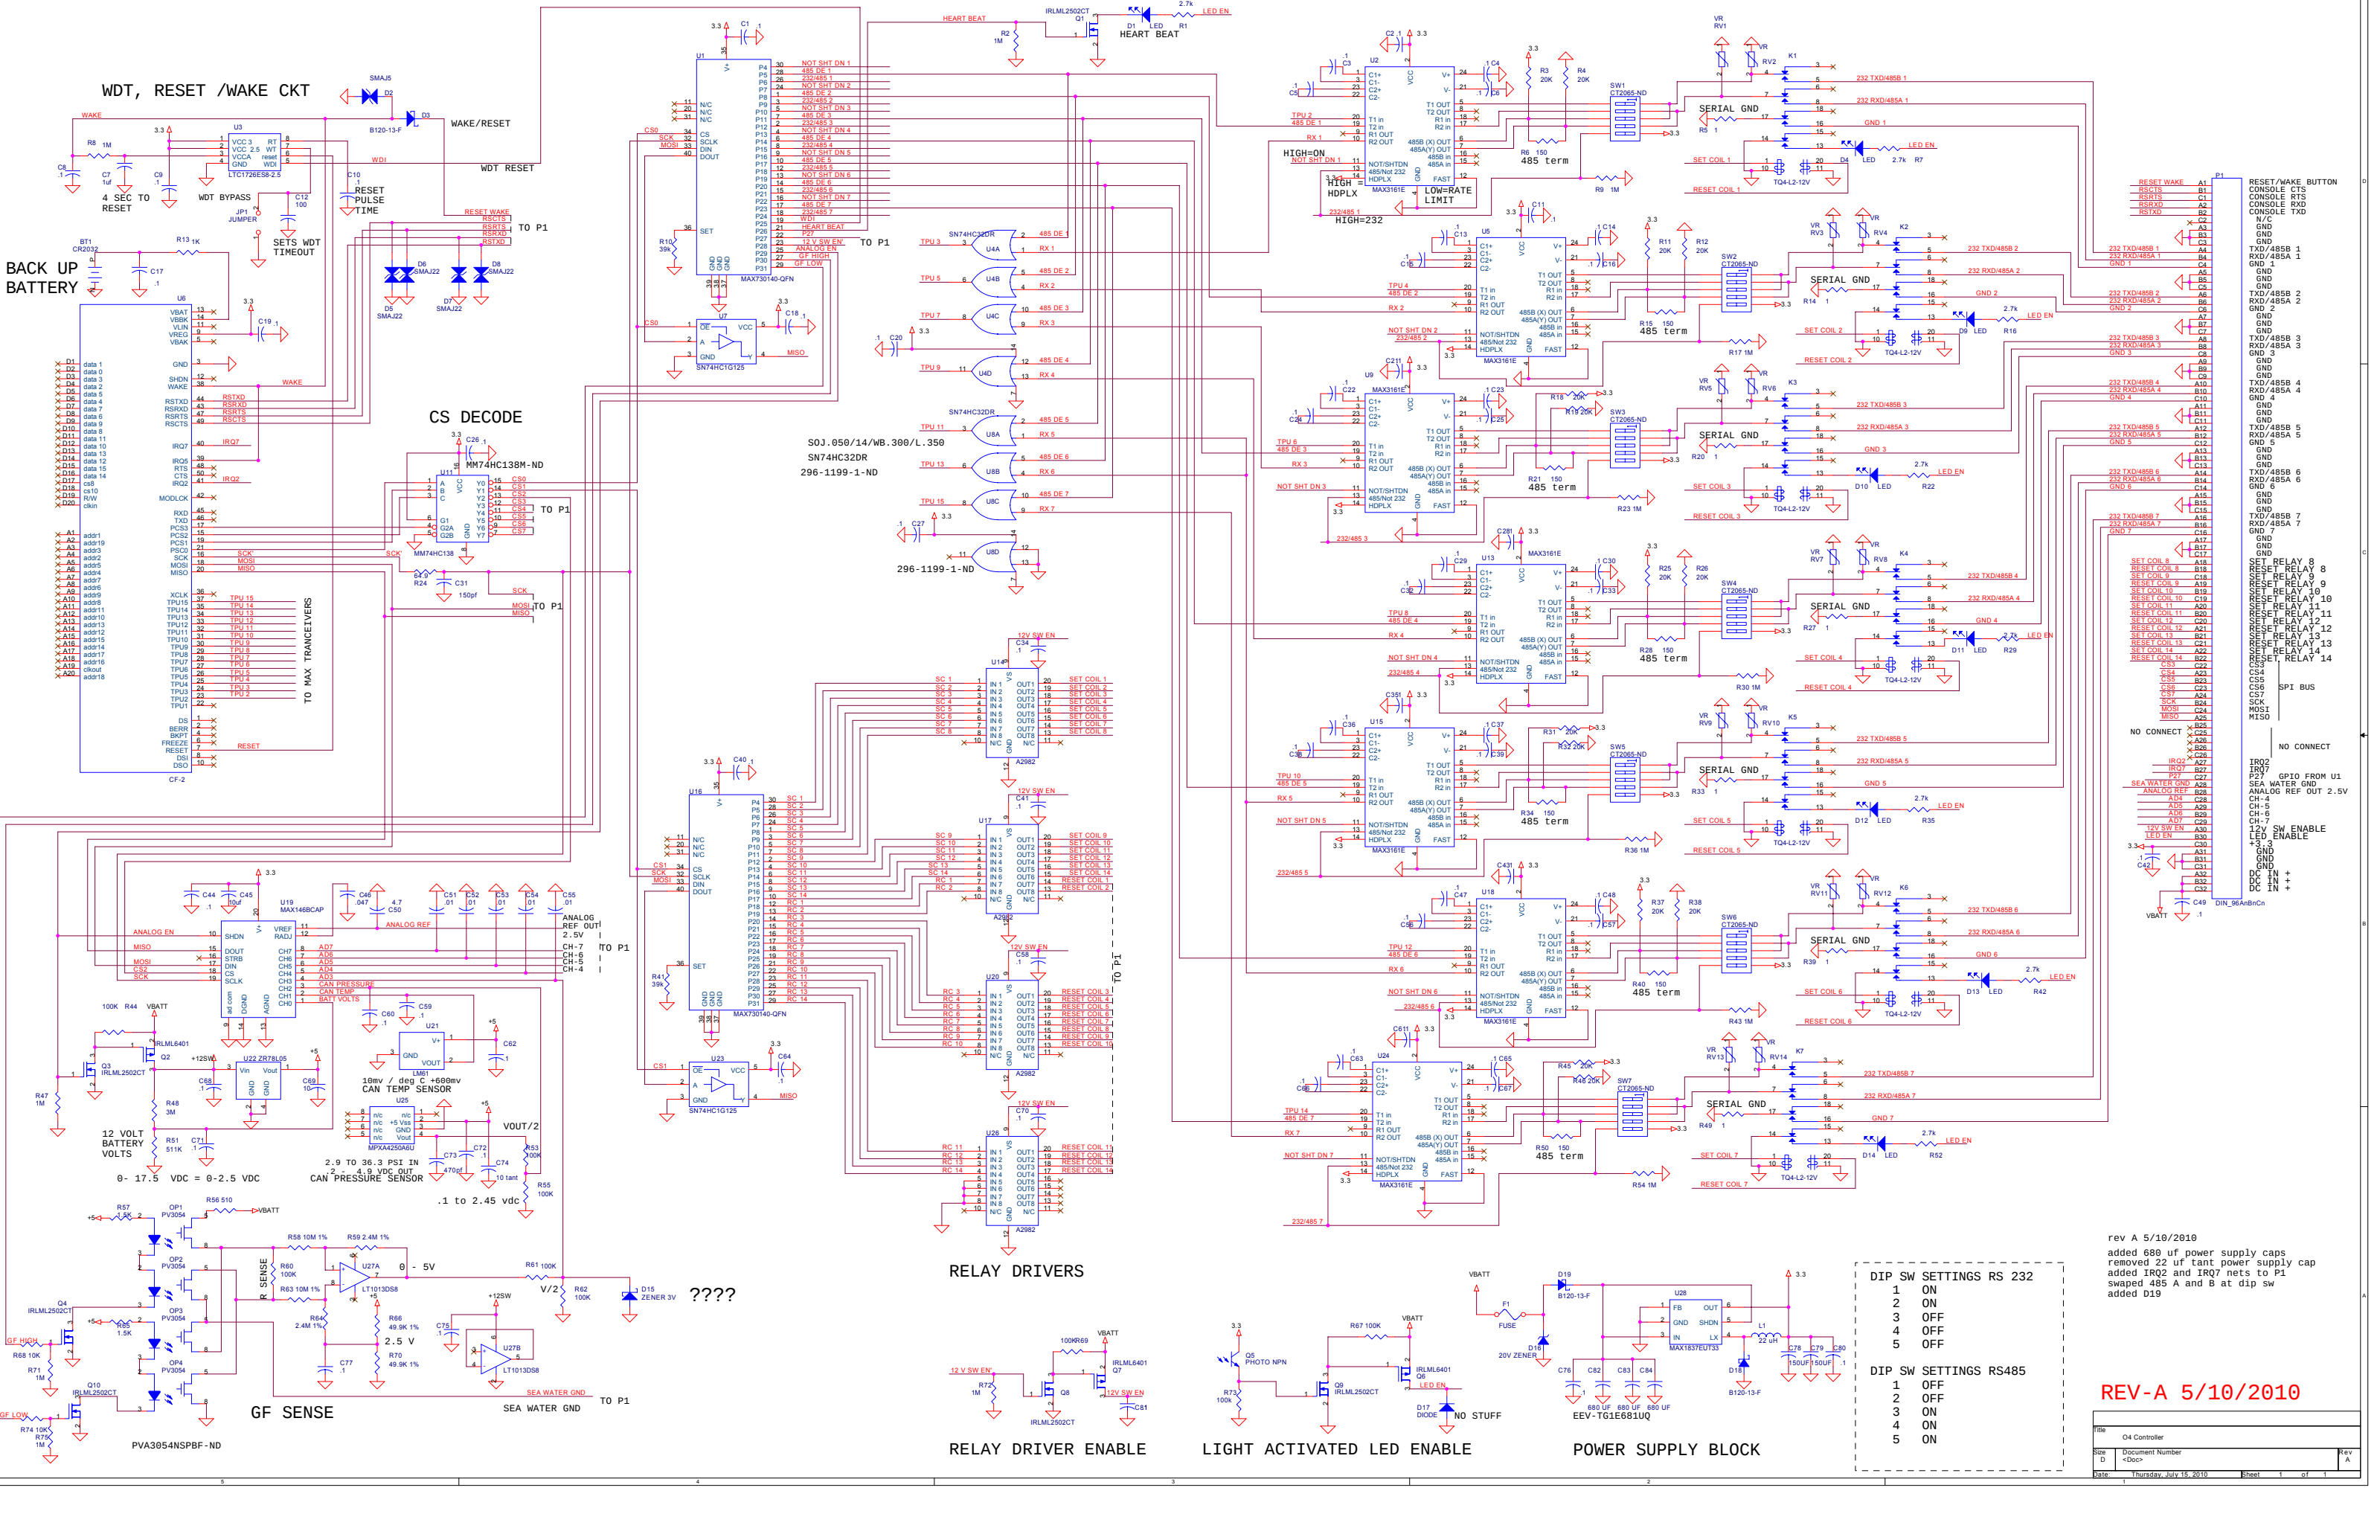

rev A 5/10/2010
added 680 uf power supply caps
removed 22 uf tant power supply cap
added IRQ2 and IRQ7 nets to P1
swapped 485 A and B at dip sw
added D19

REV-A 5/10/2010

- DIP SW SETTINGS RS 232
- 1 ON
 - 2 ON
 - 3 OFF
 - 4 OFF
 - 5 OFF
- DIP SW SETTINGS RS485
- 1 OFF
 - 2 OFF
 - 3 ON
 - 4 ON
 - 5 ON

O4 Controller		
Size	Document Number	Rev
D	<Doc>	A
Date:	Thursday, July 15, 2010	Sheet 1 of 1