



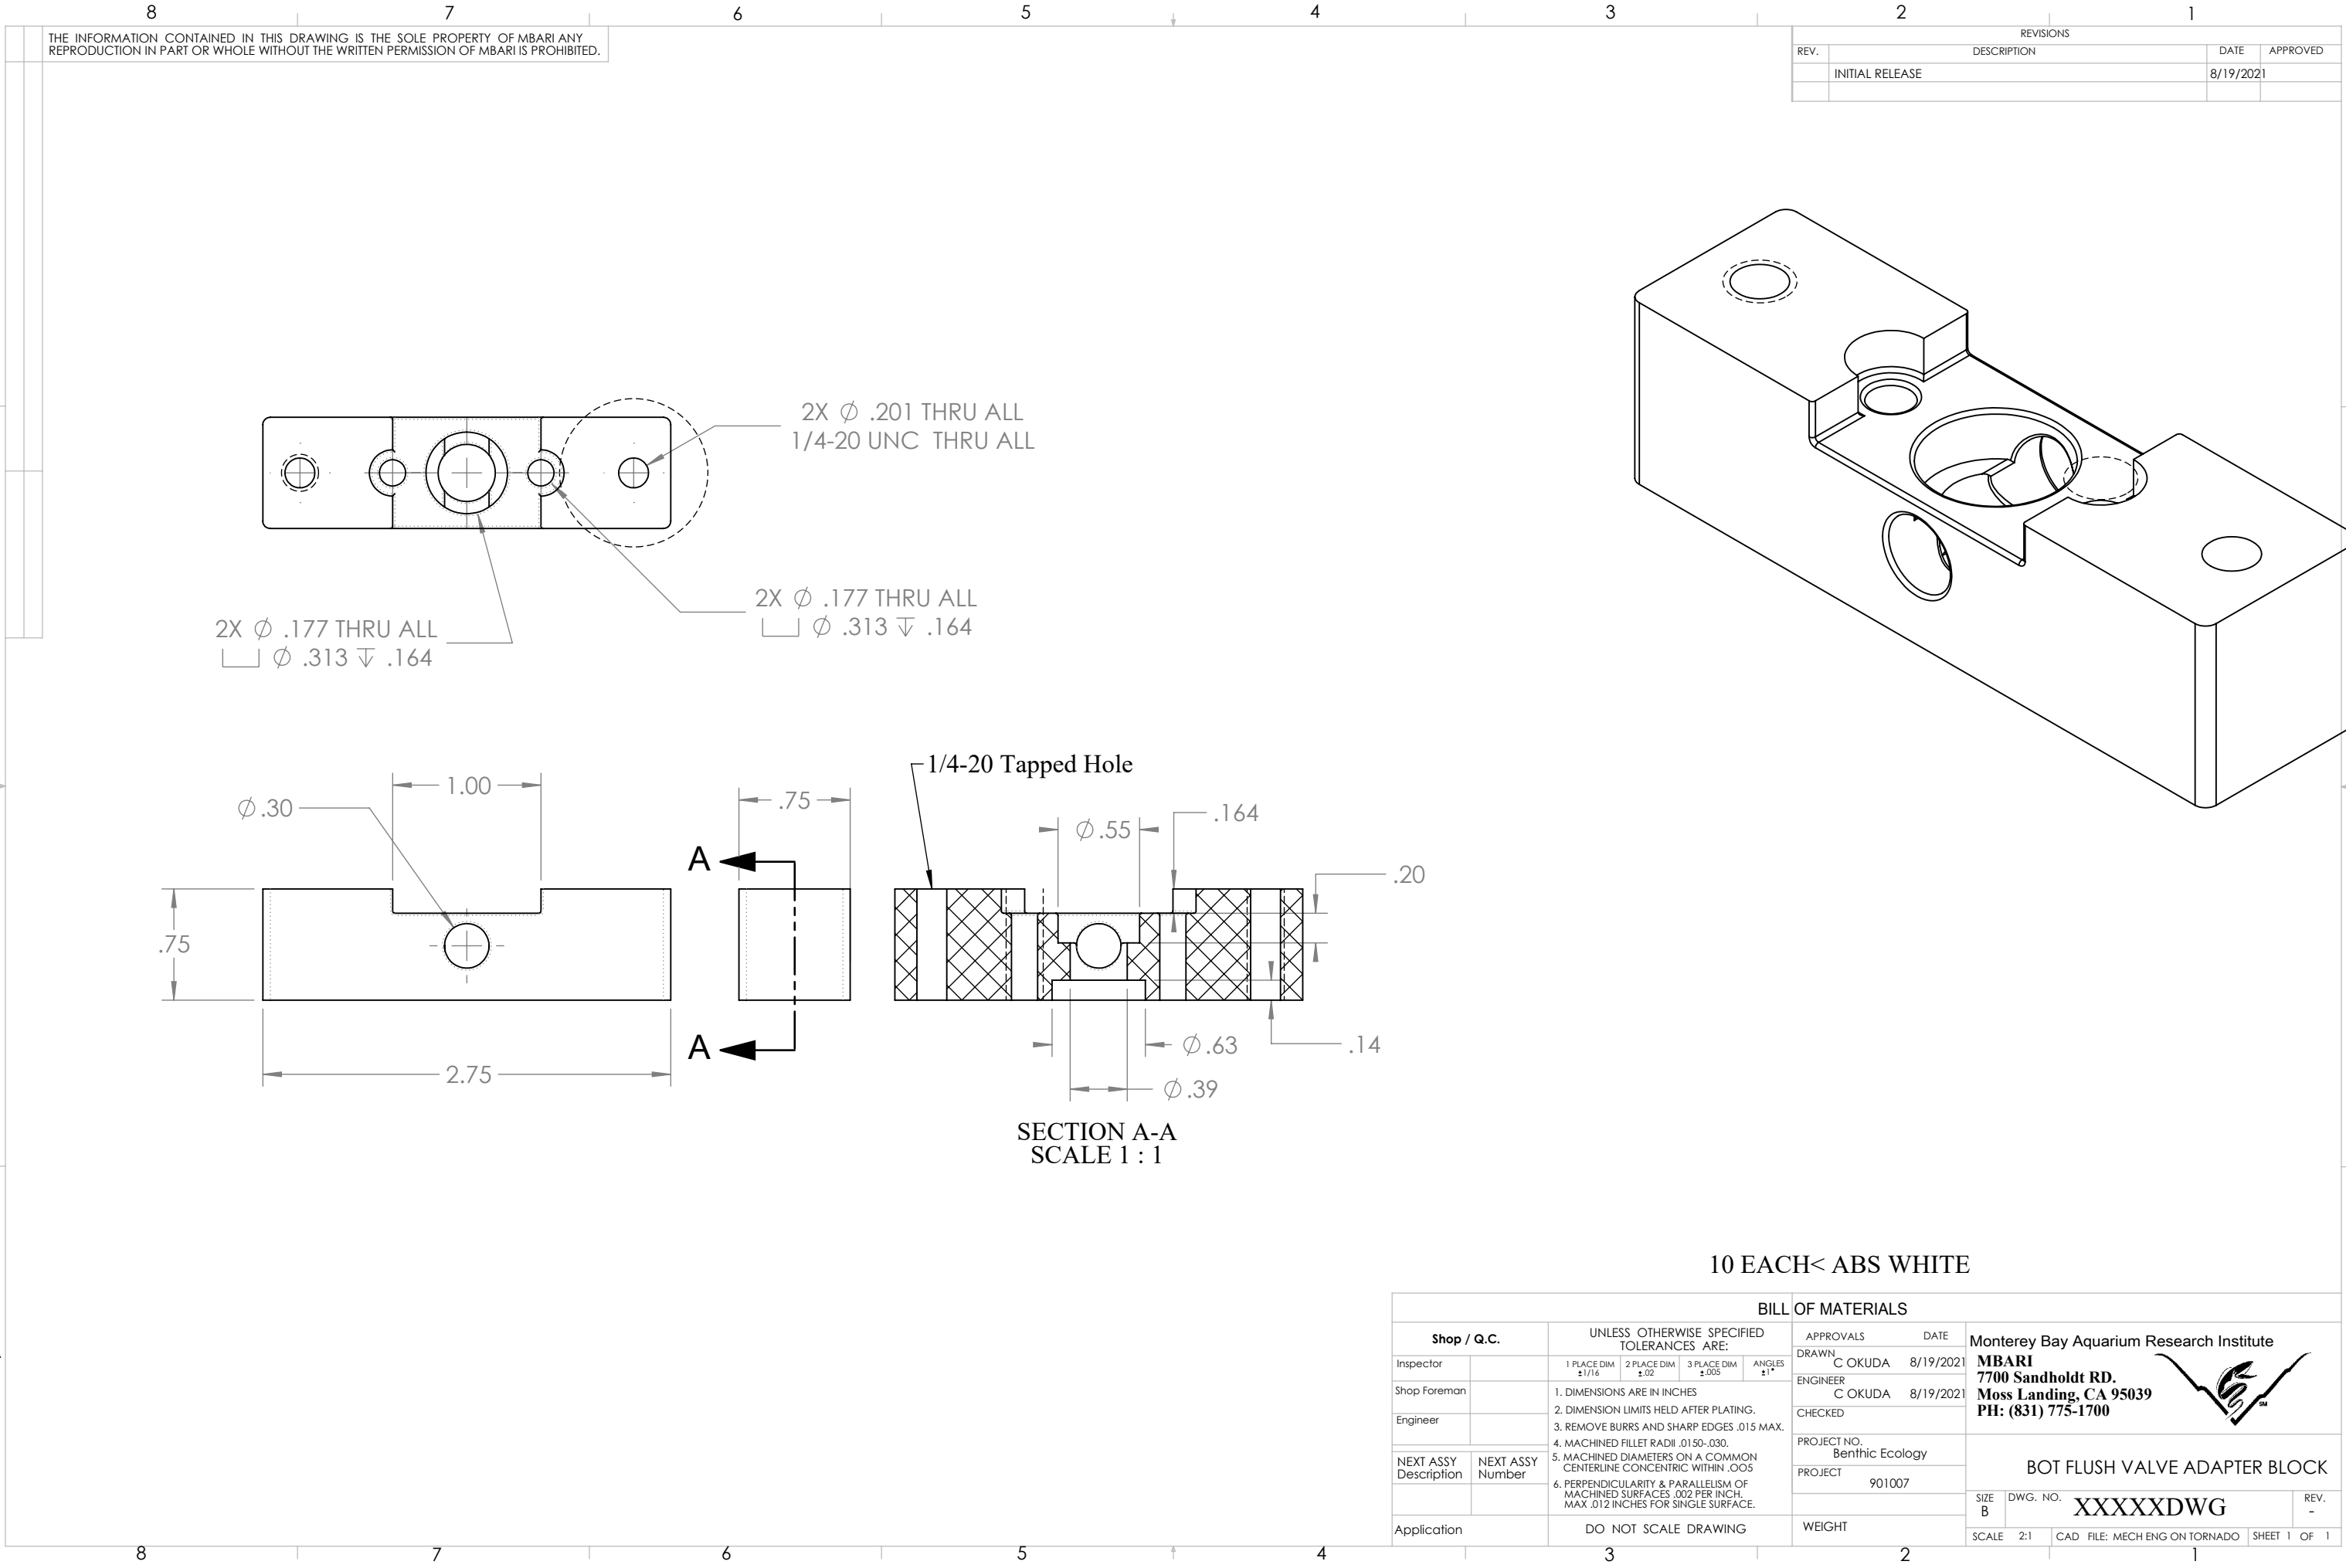

THE INFORMATION CONTAINED IN THIS DRAWING IS THE SOLE PROPERTY OF MBARI ANY REPRODUCTION IN PART OR WHOLE WITHOUT THE WRITTEN PERMISSION OF MBARI IS PROHIBITED.



REVISIONS			
REV.	DESCRIPTION	DATE	APPROVED
	INITIAL RELEASE	8/19/2021	

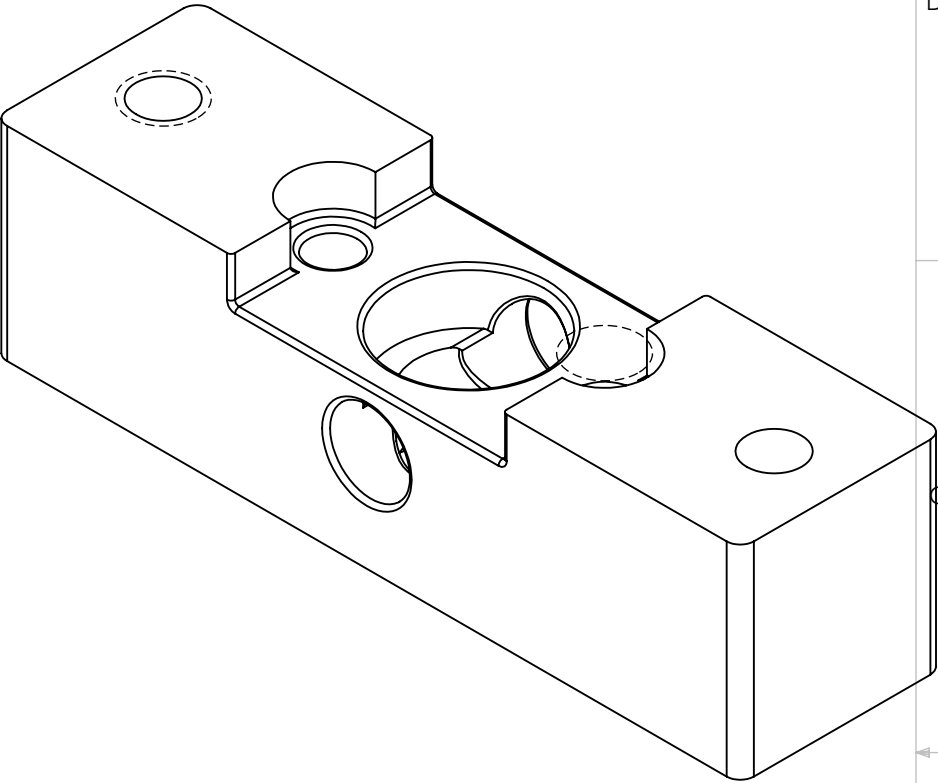

2X ϕ .201 THRU ALL
1/4-20 UNC THRU ALL

2X ϕ .177 THRU ALL
 $\square$ ϕ .313 ∇ .164

2X ϕ .177 THRU ALL
 $\square$ ϕ .313 ∇ .164

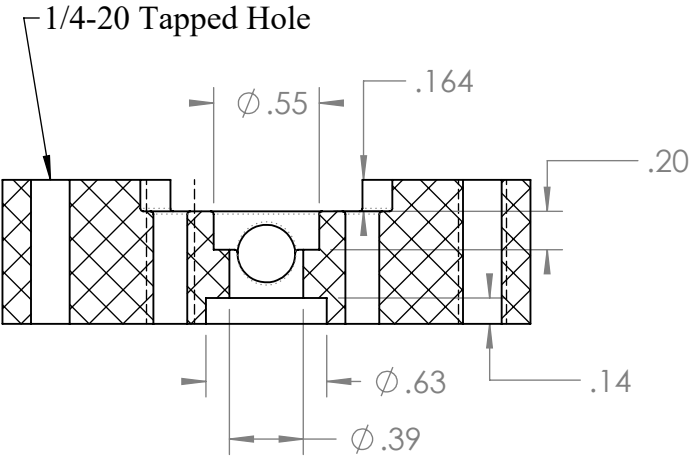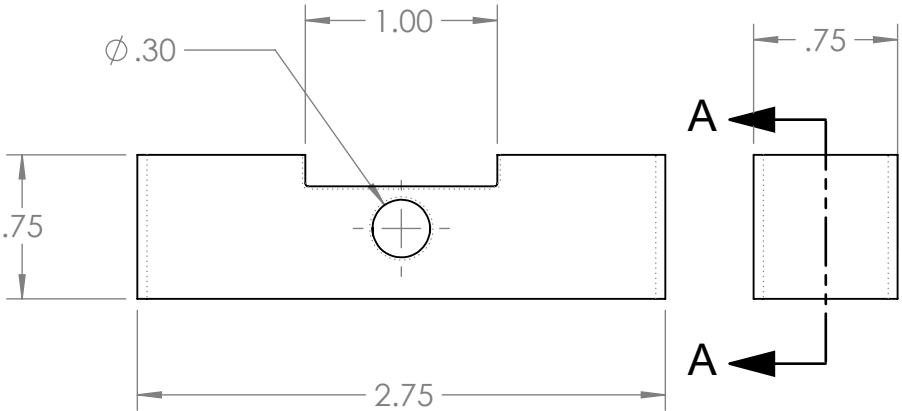

SECTION A-A
SCALE 1 : 1

10 EACH< ABS WHITE

BILL OF MATERIALS									
Shop / Q.C.		UNLESS OTHERWISE SPECIFIED TOLERANCES ARE:				APPROVALS	DATE	Monterey Bay Aquarium Research Institute MBARI 7700 Sandholdt RD. Moss Landing, CA 95039 PH: (831) 775-1700 	
Inspector		1 PLACE DIM $\pm 1/16$	2 PLACE DIM $\pm .02$	3 PLACE DIM $\pm .005$	ANGLES $\pm 1^\circ$	DRAWN C OKUDA	8/19/2021		
Shop Foreman		1. DIMENSIONS ARE IN INCHES 2. DIMENSION LIMITS HELD AFTER PLATING. 3. REMOVE BURRS AND SHARP EDGES .015 MAX. 4. MACHINED FILLET RADII .0150-.030. 5. MACHINED DIAMETERS ON A COMMON CENTERLINE CONCENTRIC WITHIN .005 6. PERPENDICULARITY & PARALLELISM OF MACHINED SURFACES .002 PER INCH, MAX .012 INCHES FOR SINGLE SURFACE.				ENGINEER C OKUDA	8/19/2021		
Engineer						CHECKED			
NEXT ASSY Description	NEXT ASSY Number					PROJECT NO. Benthic Ecology		BOT FLUSH VALVE ADAPTER BLOCK	
						PROJECT 901007			
Application		DO NOT SCALE DRAWING				WEIGHT		SIZE B	DWG. NO. XXXXXXDWG
								SCALE 2:1	CAD FILE: MECH ENG ON TORNADO
								SHEET 1	OF 1