
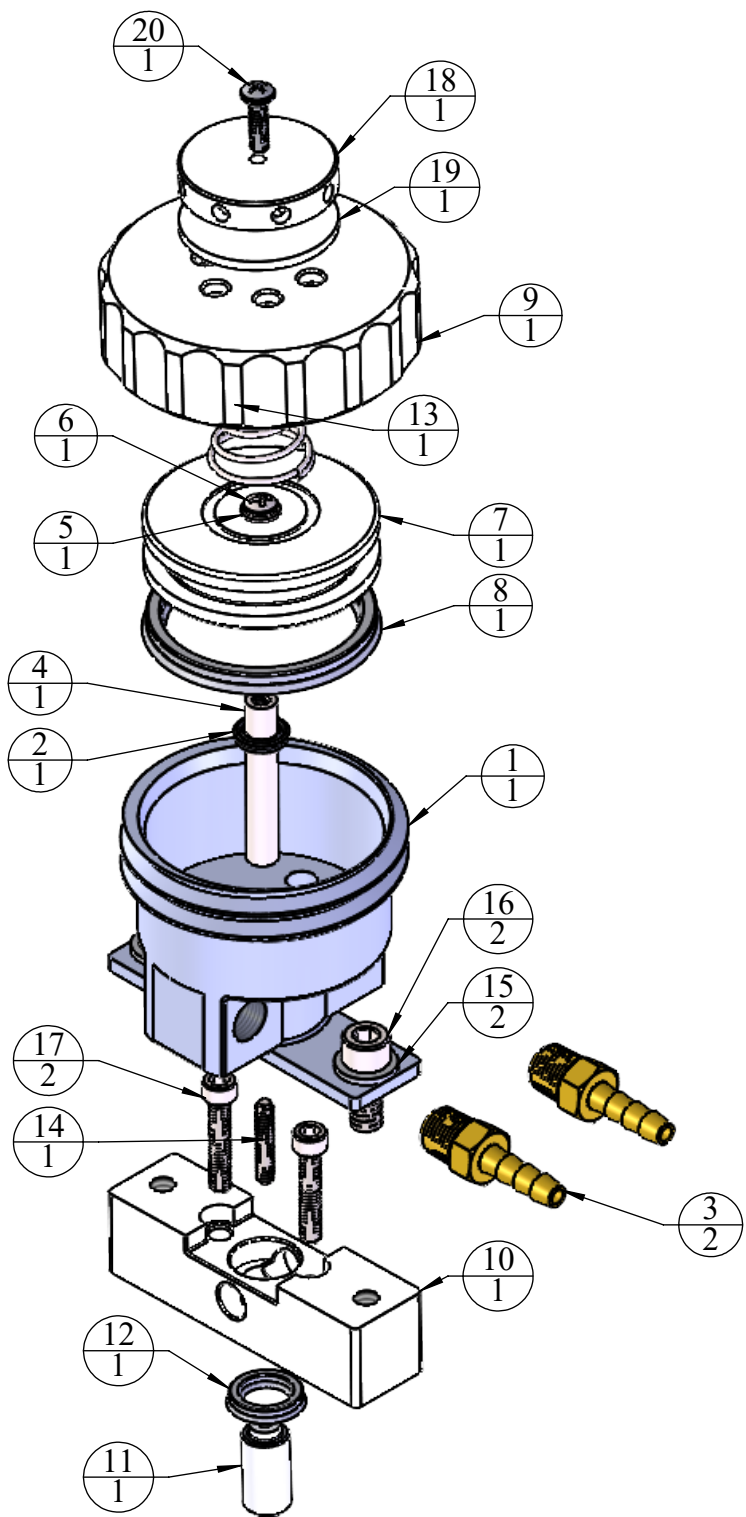


THE INFORMATION CONTAINED IN THIS DRAWING IS THE SOLE PROPERTY OF MBARI ANY REPRODUCTION IN PART OR WHOLE WITHOUT THE WRITTEN PERMISSION OF MBARI IS PROHIBITED.

REVISIONS			
REV.	DESCRIPTION	DATE	APPROVED
	INITIAL RELEASE	8/19/2021	

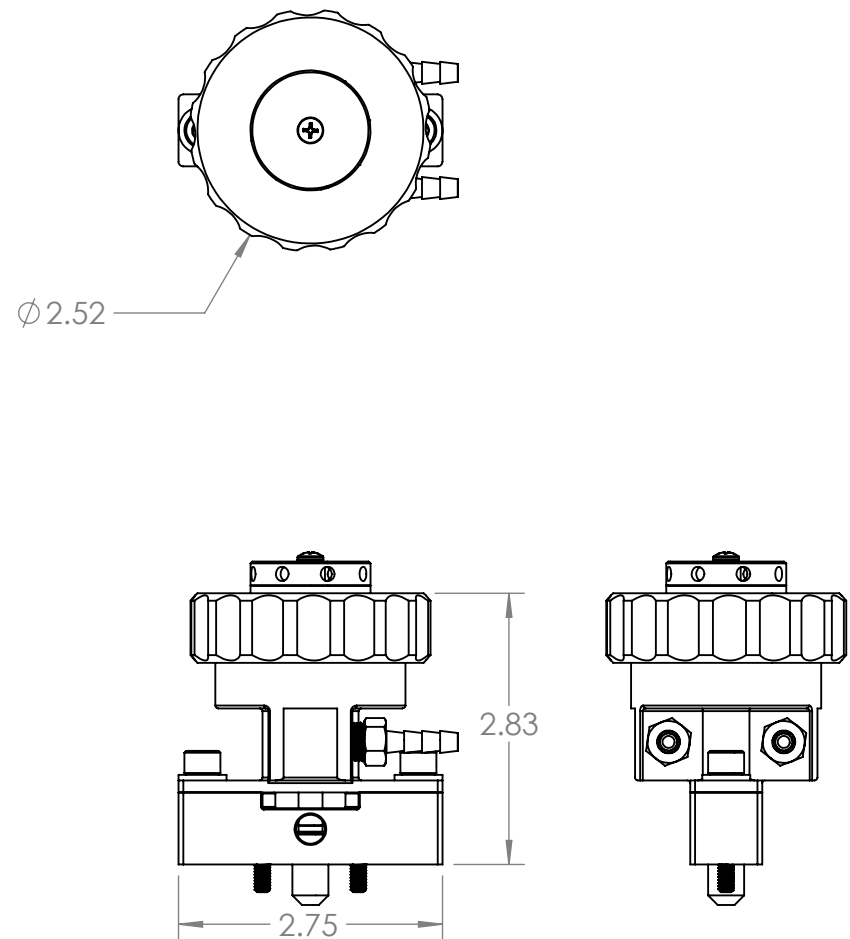

ITEM NO.	PART NUMBER	DESCRIPTION	QTY.
1	bot flush valve body		1
2	9691K112		1
3	5346K11		2
4	91125A481		1
5	90107A007		1
6	91735A151		1
7	flush valve piston		1
8	9691K132		1
9	flush valve cap		1
10	bot flush valve adapter block		1
11	bot flush valve plunger		1
12	9691K113		1
13	1692K65		1
14	90575A162		1
15	91525A117		2
16	92185A539		2
17	92185A198		2
18	flush valve filter retainer		1
19	6376T5 filter		1
20	91735A148	316 Stainless Steel Pan Head Phillips Screw	1

				BILL OF MATERIALS					
Shop / Q.C.		UNLESS OTHERWISE SPECIFIED TOLERANCES ARE:		APPROVALS		DATE		Monterey Bay Aquarium Research Institute	
Inspector		1 PLACE DIM ±1/16	2 PLACE DIM ±.02	3 PLACE DIM ±.005	ANGLES ±1°	DRAWN	C OKUDA	8/19/2021	MBARI
Shop Foreman		1. DIMENSIONS ARE IN INCHES				ENGINEER	C OKUDA	8/19/2021	7700 Sandholdt RD.
Engineer		2. DIMENSION LIMITS HELD AFTER PLATING.				CHECKED			Moss Landing, CA 95039
		3. REMOVE BURRS AND SHARP EDGES .015 MAX.							PH: (831) 775-1700
		4. MACHINED FILLET RADII .0150-.030.				PROJECT NO.	Benthic Ecology		
NEXT ASSY Description	NEXT ASSY Number	5. MACHINED DIAMETERS ON A COMMON CENTERLINE CONCENTRIC WITHIN .005				PROJECT	901007		
		6. PERPENDICULARITY & PARALLELISM OF MACHINED SURFACES .002 PER INCH MAX .012 INCHES FOR SINGLE SURFACE.							
Application		DO NOT SCALE DRAWING				WEIGHT			
						SIZE B	DWG. NO.	XXXXXXDWG	
						SCALE 1:1	CAD FILE: MECH ENG ON TORNADO	SHEET 1	OF 1