

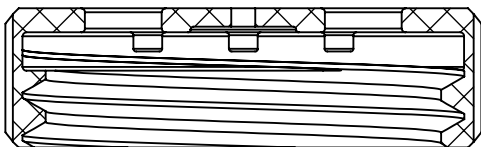
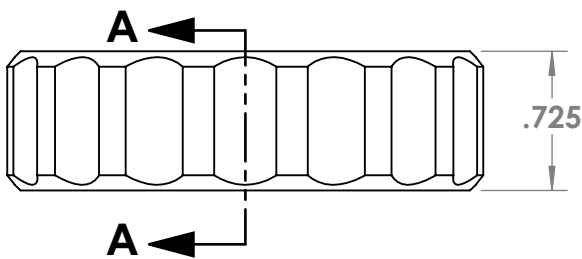


THE INFORMATION CONTAINED IN THIS DRAWING IS THE SOLE PROPERTY OF MBARI ANY REPRODUCTION IN PART OR WHOLE WITHOUT THE WRITTEN PERMISSION OF MBARI IS PROHIBITED.

REVISIONS			
REV.	DESCRIPTION	DATE	APPROVED
	INITIAL RELEASE	2/5/2021	
A	change diameter and thickness	3/9/2021	

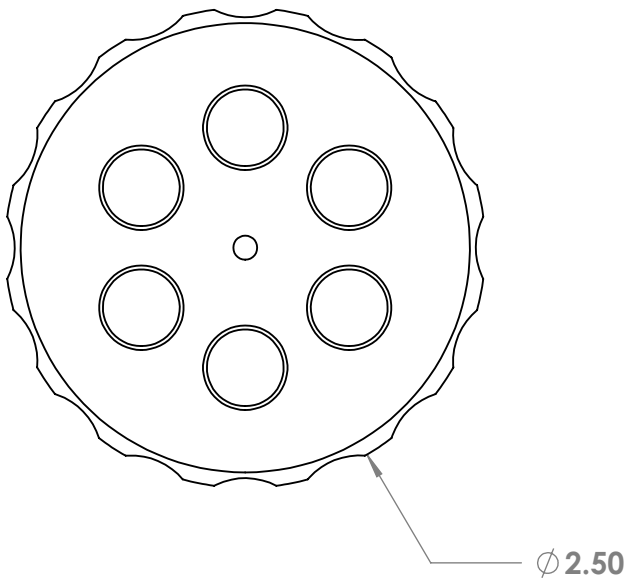

SECTION A-A

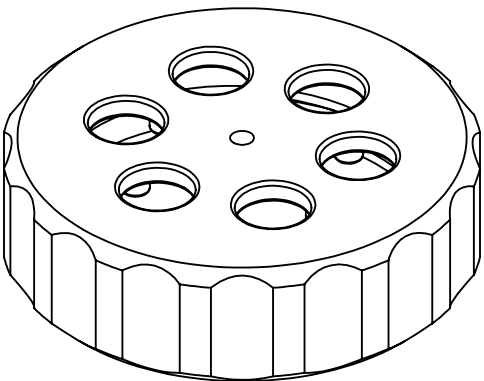

4 EACH, ABS, WHITE

BILL OF MATERIALS																	
Shop / Q.C.		UNLESS OTHERWISE SPECIFIED TOLERANCES ARE:			APPROVALS		DATE		Monterey Bay Aquarium Research Institute MBARI 7700 Sandholdt RD. Moss Landing, CA 95039 PH: (831) 775-1700 								
Inspector		1 PLACE DIM ±1/16	2 PLACE DIM ±.02	3 PLACE DIM ±.005	ANGLES ±1°	DRAWN	C OKUDA	2/5/2021									
Shop Foreman		1. DIMENSIONS ARE IN INCHES				ENGINEER	C OKUDA	2/5/2021									
Engineer		2. DIMENSION LIMITS HELD AFTER PLATING.				CHECKED											
NEXT ASSY Description		NEXT ASSY Number		3. REMOVE BURRS AND SHARP EDGES .015 MAX.				PROJECT NO.		FLUSH VALVE CAP							
				4. MACHINED FILLET RADII .0150-.030.				Benthic Ecology									
				5. MACHINED DIAMETERS ON A COMMON CENTERLINE CONCENTRIC WITHIN .005				PROJECT		901007							
				6. PERPENDICULARITY & PARALLELISM OF MACHINED SURFACES .002 PER INCH MAX .012 INCHES FOR SINGLE SURFACE.													
Application		DO NOT SCALE DRAWING				WEIGHT											
								SIZE		DWG. NO.		XXXXXXDWG		REV.		A	
								SCALE		1:1		CAD FILE: MECH ENG ON TORNADO		SHEET 1		OF 1	