


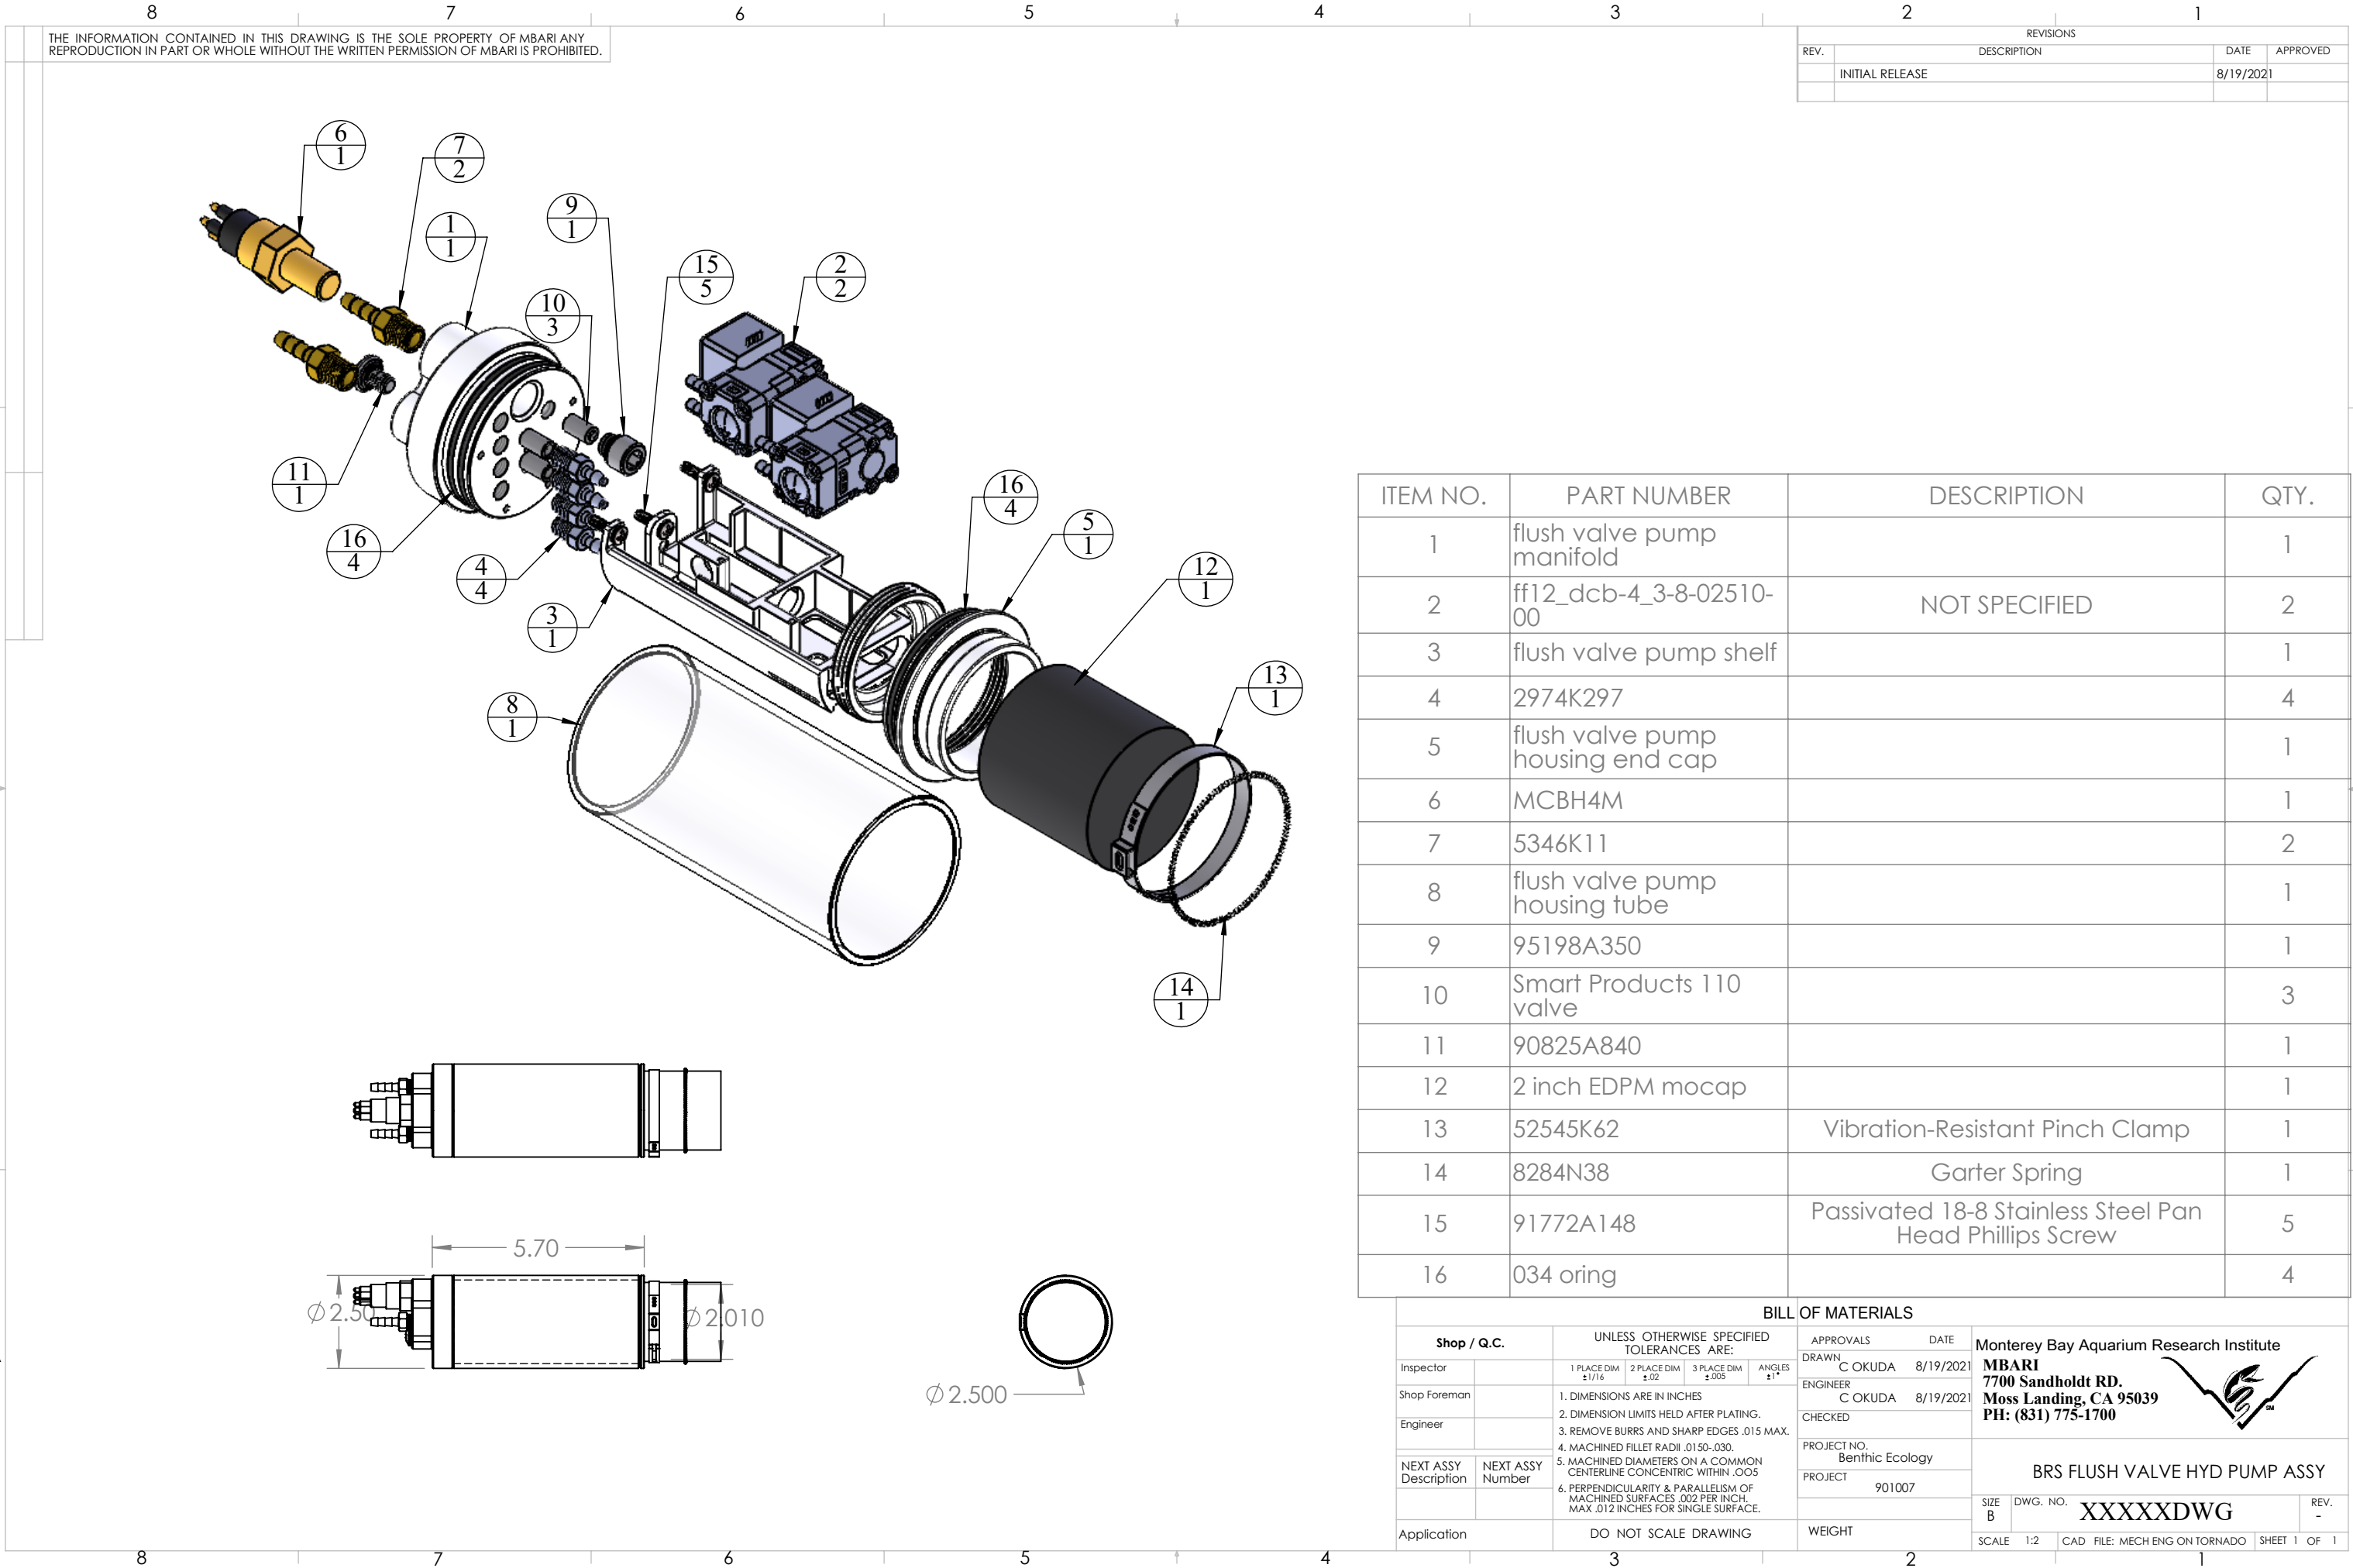

THE INFORMATION CONTAINED IN THIS DRAWING IS THE SOLE PROPERTY OF MBARI. ANY REPRODUCTION IN PART OR WHOLE WITHOUT THE WRITTEN PERMISSION OF MBARI IS PROHIBITED.

REVISIONS			
REV.	DESCRIPTION	DATE	APPROVED
INITIAL RELEASE		8/19/2021	

ITEM NO.	PART NUMBER	DESCRIPTION	QTY.
1	flush valve pump manifold		1
2	ff12_dcb-4_3-8-02510-00	NOT SPECIFIED	2
3	flush valve pump shelf		1
4	2974K297		4
5	flush valve pump housing end cap		1
6	MCBH4M		1
7	5346K11		2
8	flush valve pump housing tube		1
9	95198A350		1
10	Smart Products 110 valve		3
11	90825A840		1
12	2 inch EDPM mocap		1
13	52545K62	Vibration-Resistant Pinch Clamp	1
14	8284N38	Garter Spring	1
15	91772A148	Passivated 18-8 Stainless Steel Pan Head Phillips Screw	5
16	034 oring		4

BILL OF MATERIALS			
Shop / Q.C.		APPROVALS	DATE
Inspector		DRAWN C OKUDA	8/19/2021
Shop Foreman		ENGINEER C OKUDA	8/19/2021
Engineer		CHECKED	
NEXT ASSY Description	NEXT ASSY Number	PROJECT NO. Benthic Ecology	
		PROJECT 901007	
Application	DO NOT SCALE DRAWING	WEIGHT	
		SCALE 1:2	CAD FILE: MECH ENG ON TORNADO

Monterey Bay Aquarium Research Institute
MBARI
7700 Sandholdt RD.
Moss Landing, CA 95039
PH: (831) 775-1700

BRS FLUSH VALVE HYD PUMP ASSY

SIZE B DWG. NO. XXXXXDWG REV. -

SHEET 1 OF 1