


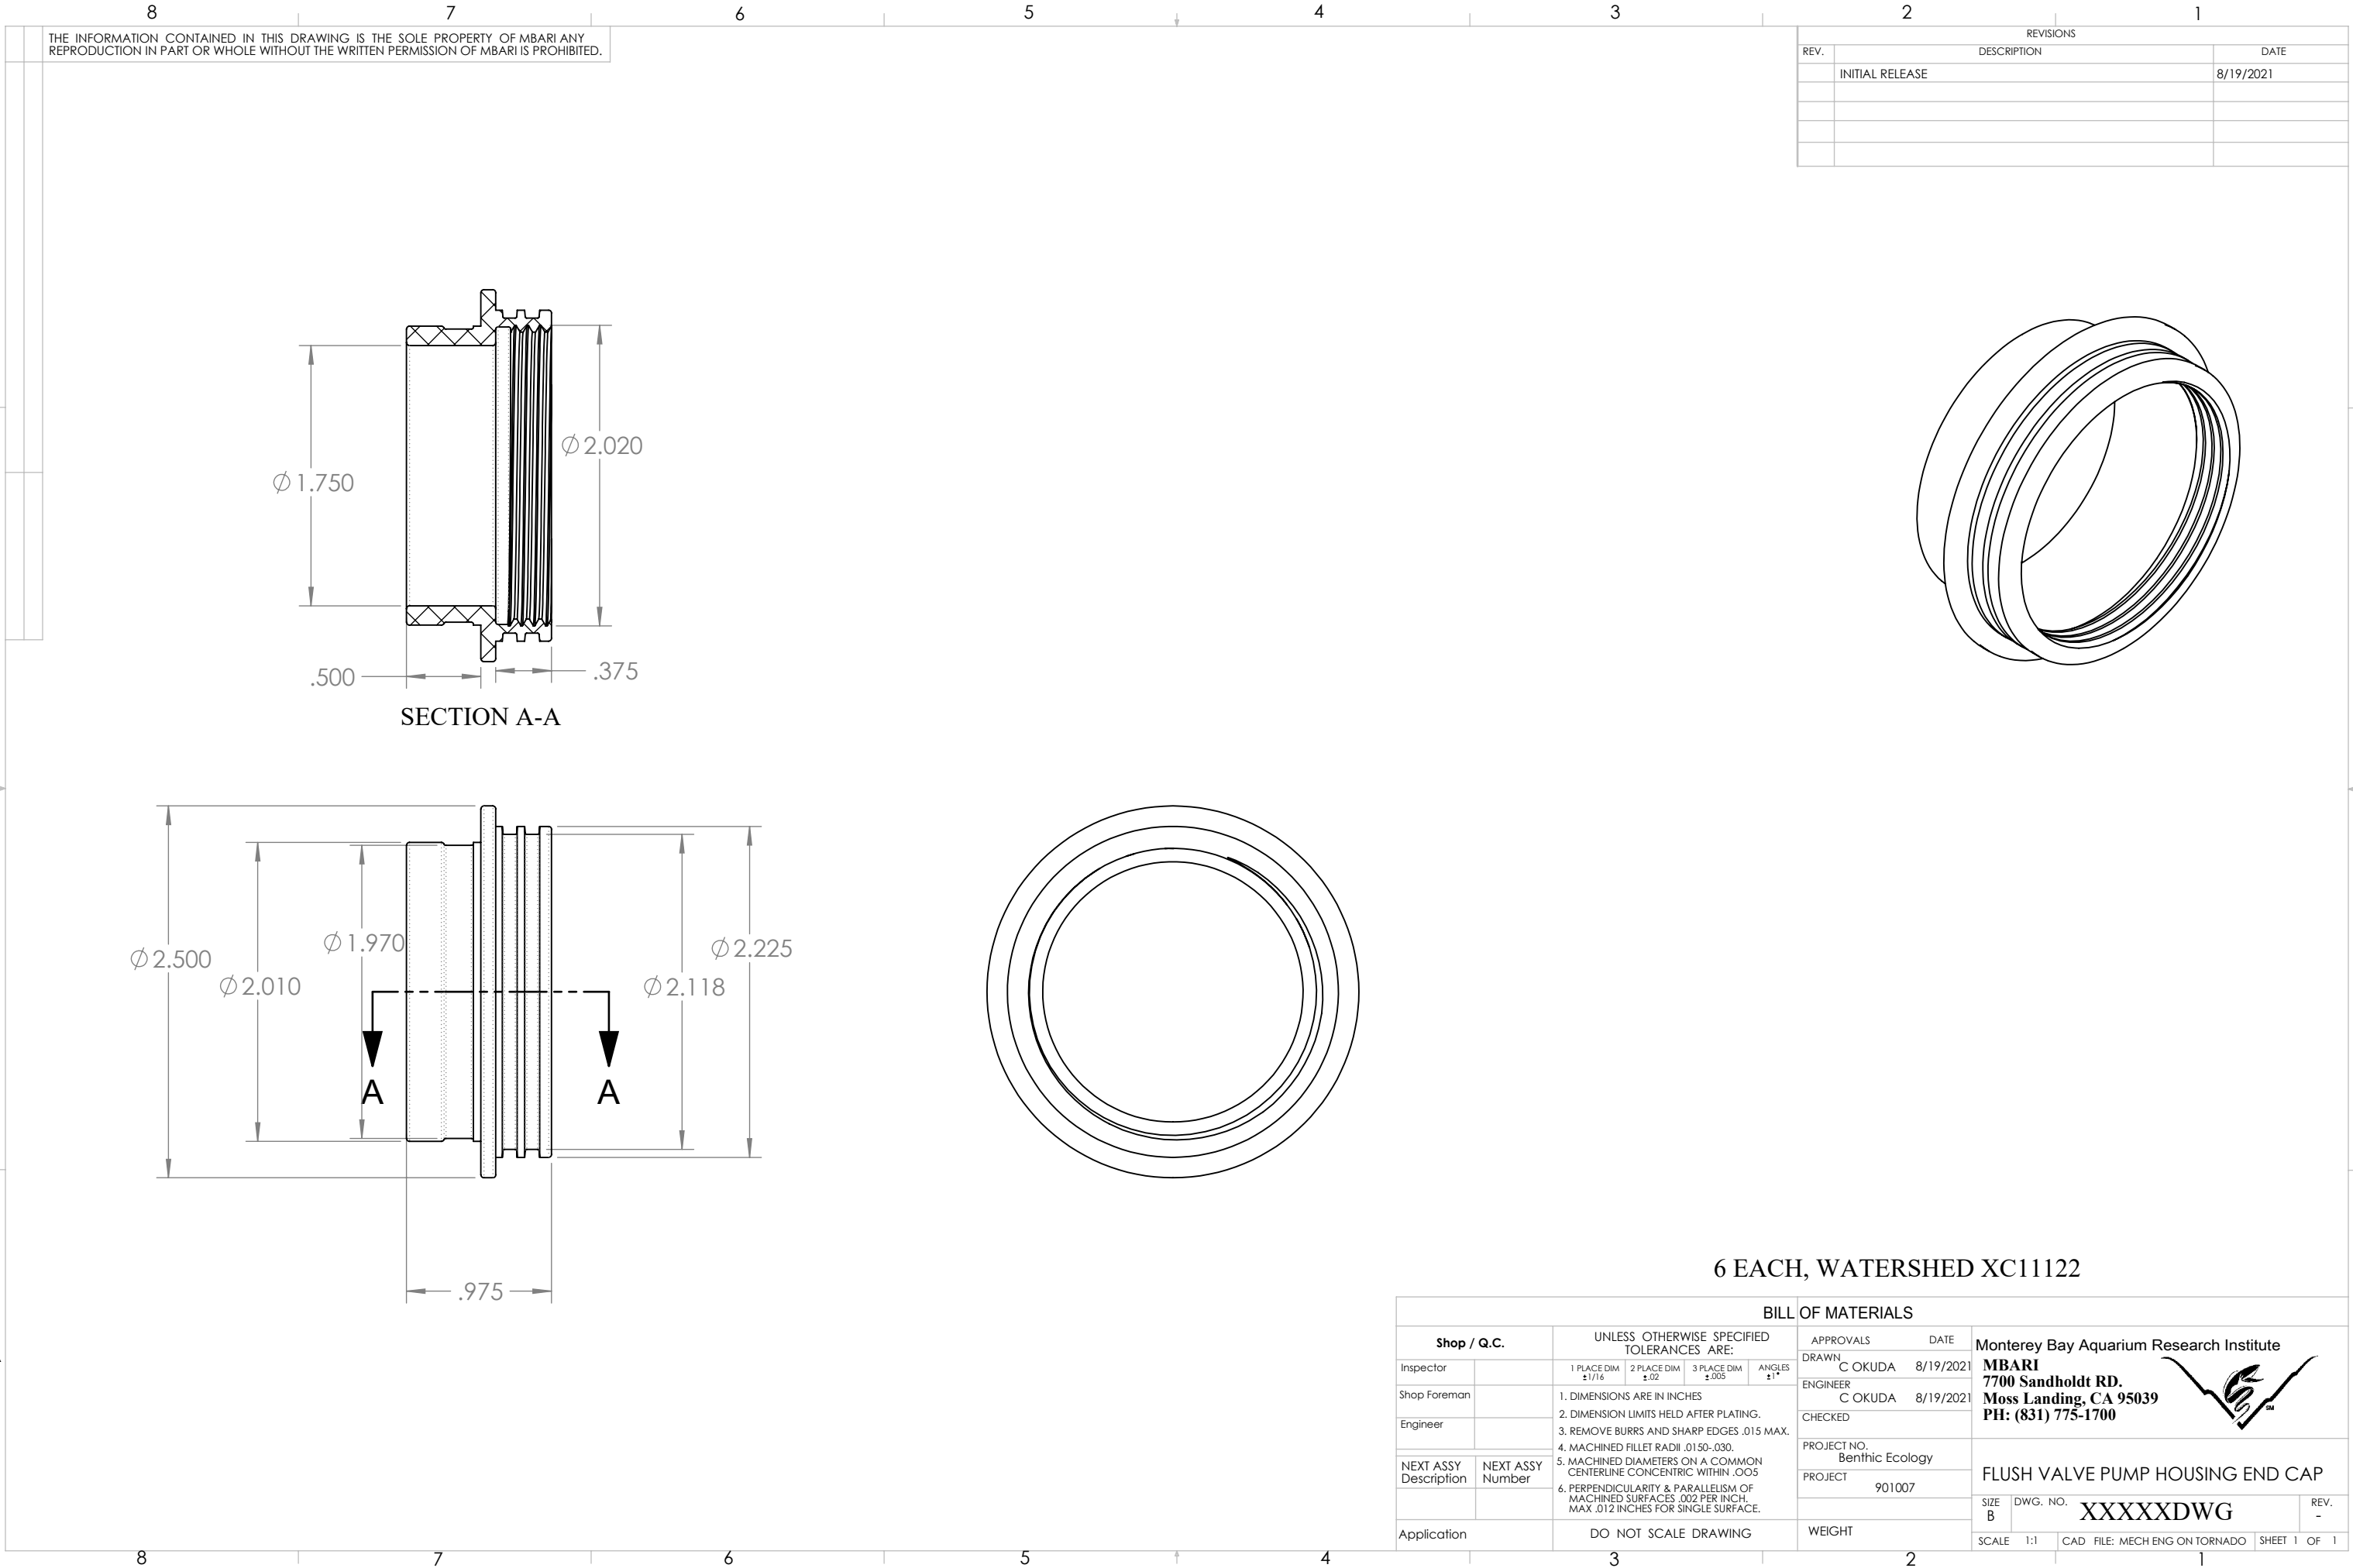

THE INFORMATION CONTAINED IN THIS DRAWING IS THE SOLE PROPERTY OF MBARI. ANY REPRODUCTION IN PART OR WHOLE WITHOUT THE WRITTEN PERMISSION OF MBARI IS PROHIBITED.

REVISIONS		
REV.	DESCRIPTION	DATE
	INITIAL RELEASE	8/19/2021

SECTION A-A

6 EACH, WATERSHED XC11122

BILL OF MATERIALS									
Shop / Q.C.		UNLESS OTHERWISE SPECIFIED TOLERANCES ARE:				APPROVALS	DATE	Monterey Bay Aquarium Research Institute MBARI 7700 Sandholdt RD. Moss Landing, CA 95039 PH: (831) 775-1700 	
Inspector		1 PLACE DIM ±1/16	2 PLACE DIM ±.02	3 PLACE DIM ±.005	ANGLES ±1°	DRAWN	C OKUDA 8/19/2021		
Shop Foreman		1. DIMENSIONS ARE IN INCHES 2. DIMENSION LIMITS HELD AFTER PLATING. 3. REMOVE BURRS AND SHARP EDGES .015 MAX. 4. MACHINED FILLET RADII .0150-.030. 5. MACHINED DIAMETERS ON A COMMON CENTERLINE CONCENTRIC WITHIN .005 6. PERPENDICULARITY & PARALLELISM OF MACHINED SURFACES .002 PER INCH, MAX .012 INCHES FOR SINGLE SURFACE.				ENGINEER	C OKUDA 8/19/2021		
Engineer						CHECKED			
NEXT ASSY Description	NEXT ASSY Number					PROJECT NO.	Benthic Ecology	FLUSH VALVE PUMP HOUSING END CAP	
						PROJECT	901007		
Application		DO NOT SCALE DRAWING				WEIGHT		SIZE B	DWG. NO. XXXXXXDWG
								SCALE 1:1	CAD FILE: MECH ENG ON TORNADO
								SHEET 1	OF 1