


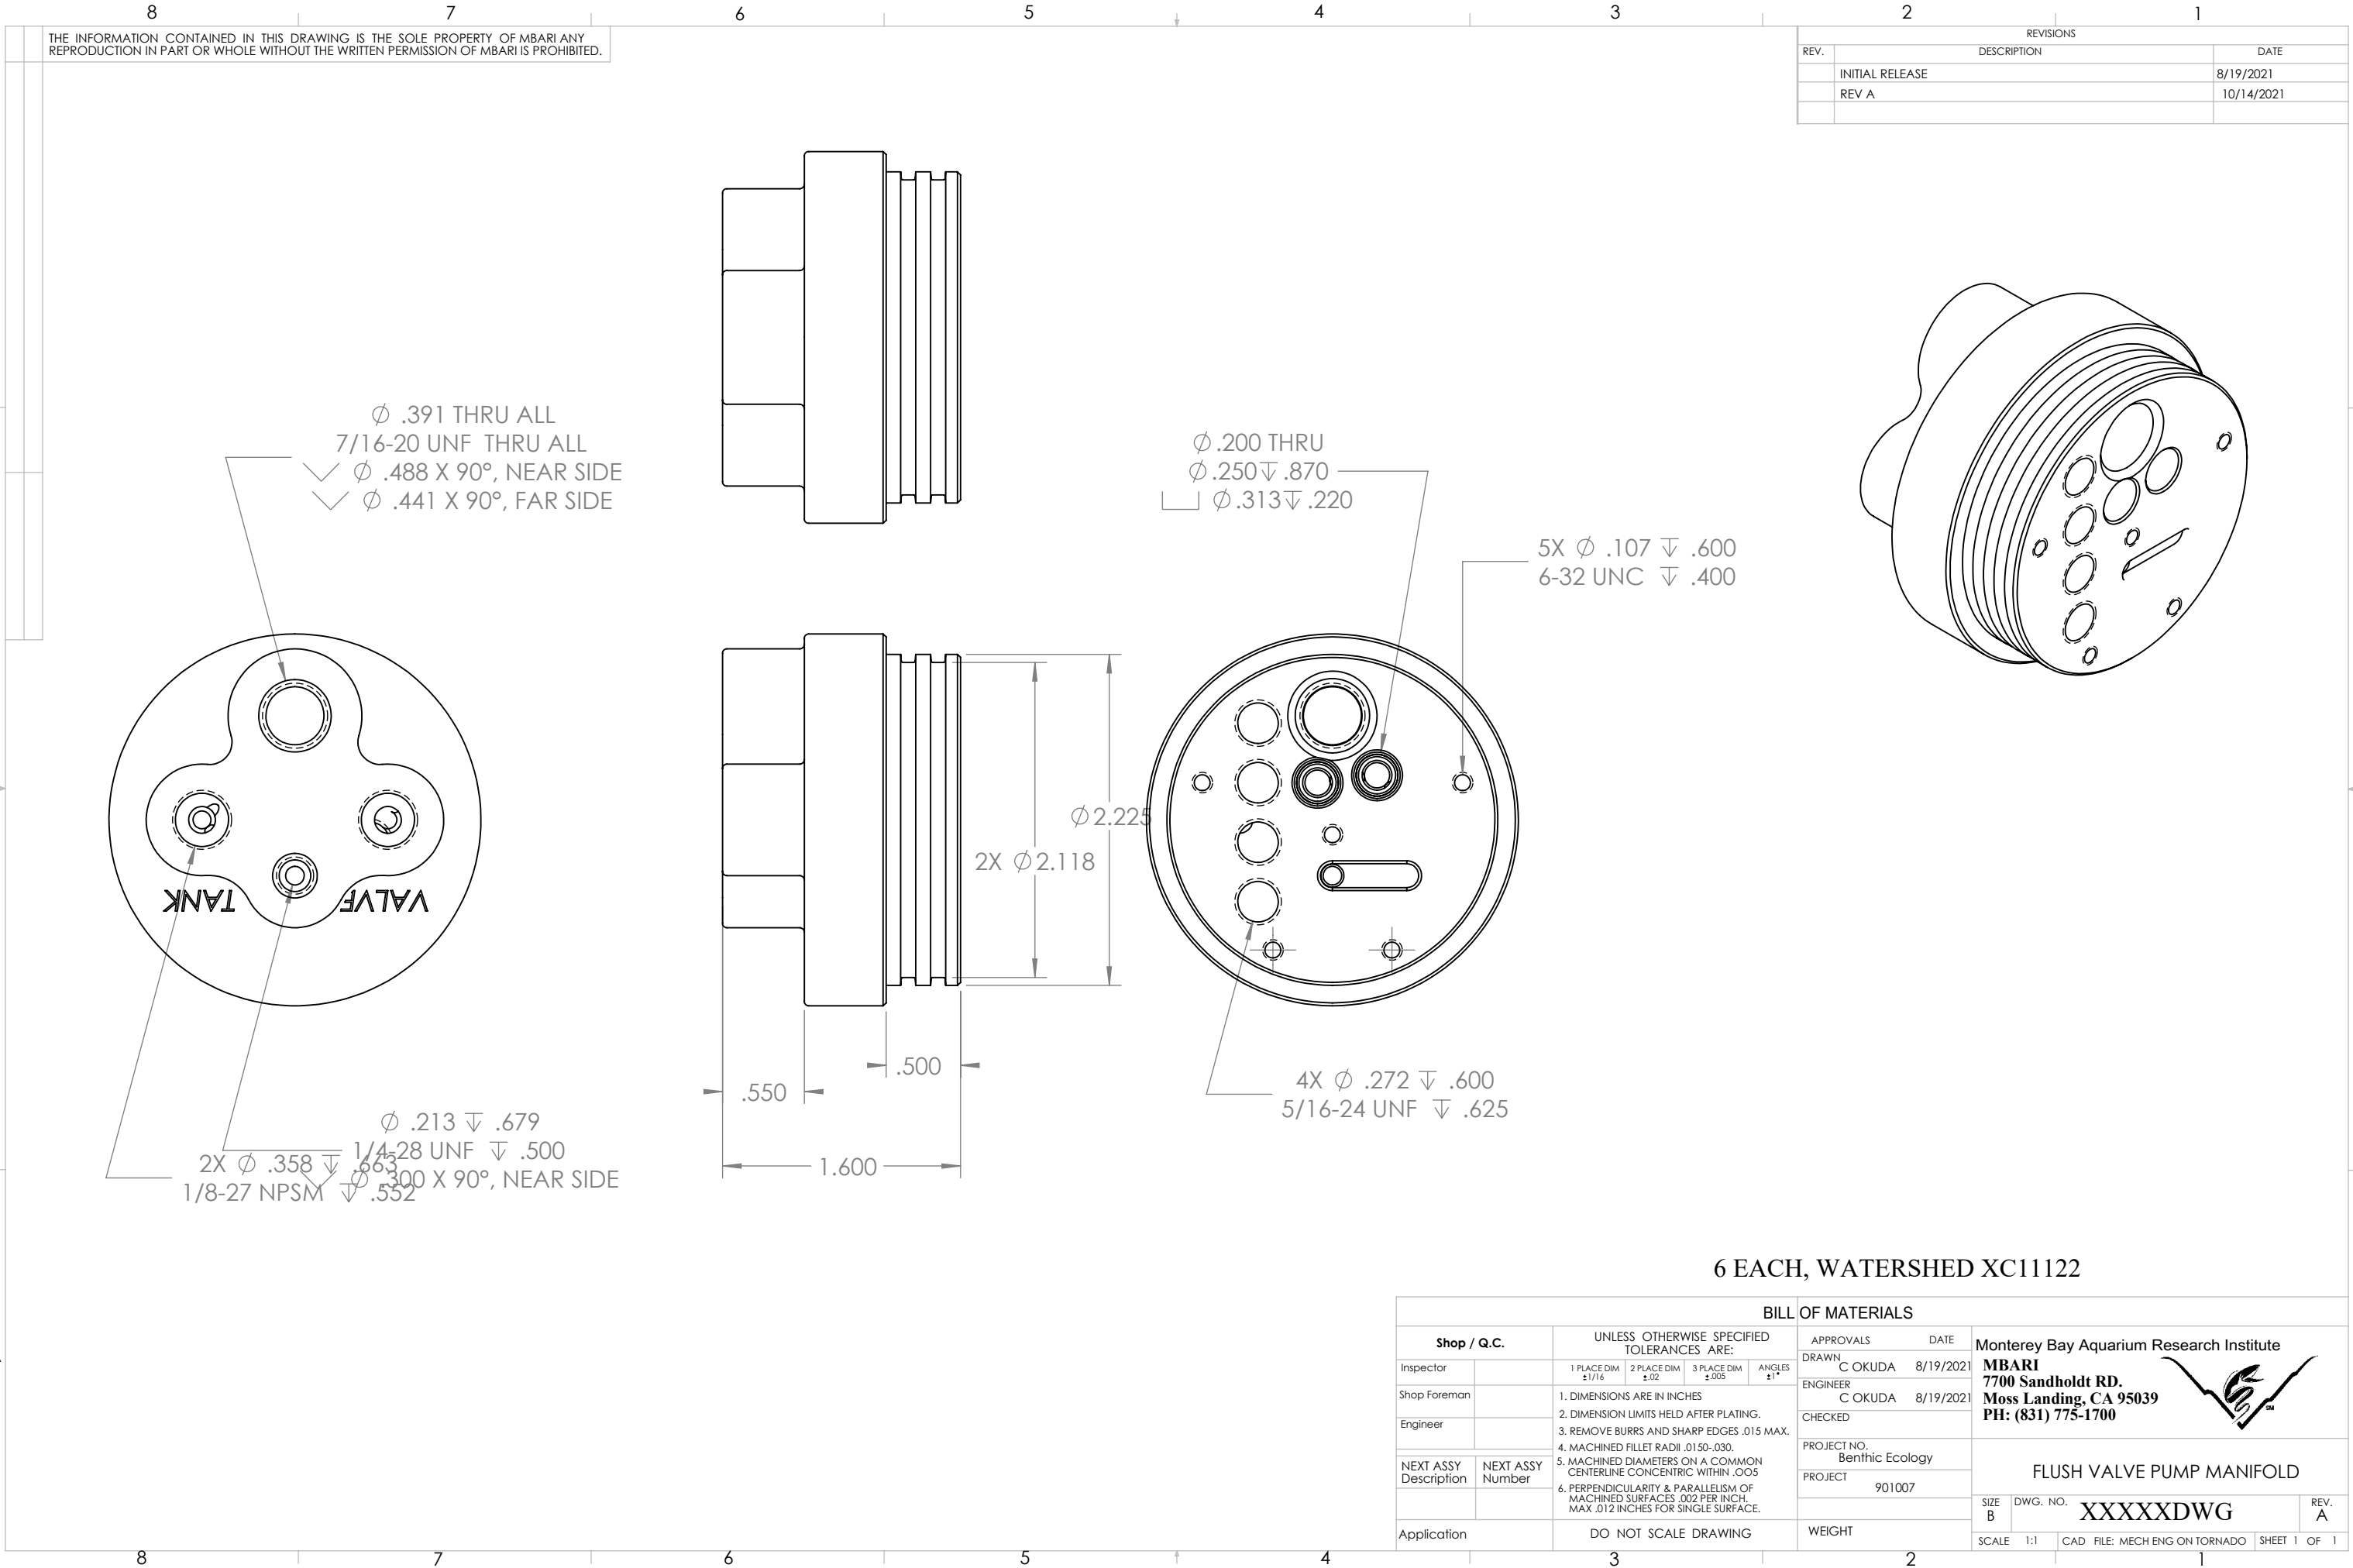

BILL OF MATERIALS									
Shop / Q.C.		UNLESS OTHERWISE SPECIFIED TOLERANCES ARE:				APPROVALS	DATE	Monterey Bay Aquarium Research Institute MBARI 7700 Sandholdt RD. Moss Landing, CA 95039 PH: (831) 775-1700 	
Inspector		1 PLACE DIM ±1/16	2 PLACE DIM ±.02	3 PLACE DIM ±.005	ANGLES ±1°	DRAWN C OKUDA	8/19/2021		
Shop Foreman		1. DIMENSIONS ARE IN INCHES 2. DIMENSION LIMITS HELD AFTER PLATING. 3. REMOVE BURRS AND SHARP EDGES .015 MAX. 4. MACHINED FILLET RADII .0150-.030. 5. MACHINED DIAMETERS ON A COMMON CENTERLINE CONCENTRIC WITHIN .005 6. PERPENDICULARITY & PARALLELISM OF MACHINED SURFACES .002 PER INCH, MAX .012 INCHES FOR SINGLE SURFACE.				ENGINEER C OKUDA	8/19/2021		
Engineer						CHECKED			
NEXT ASSY Description	NEXT ASSY Number					PROJECT NO. Benthic Ecology		FLUSH VALVE PUMP MANIFOLD	
						PROJECT 901007			
Application		DO NOT SCALE DRAWING				WEIGHT		SIZE B	DWG. NO. XXXXXXDWG
						SCALE 1:1	CAD FILE: MECH ENG ON TORNADO	SHEET 1	OF 1