
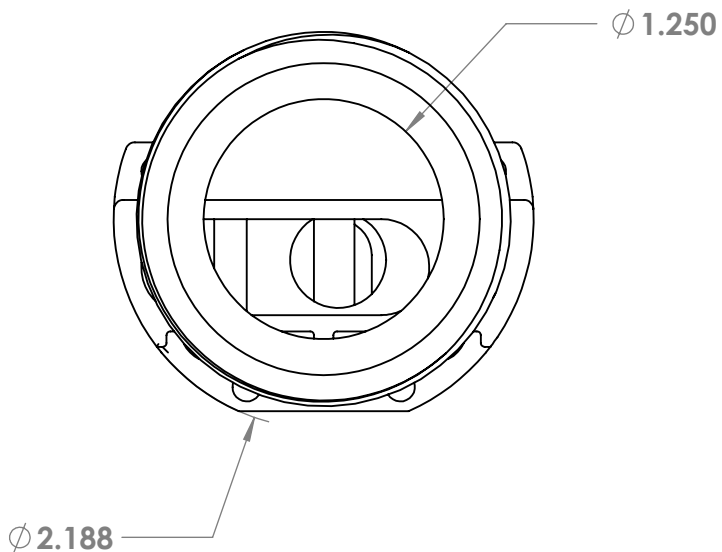
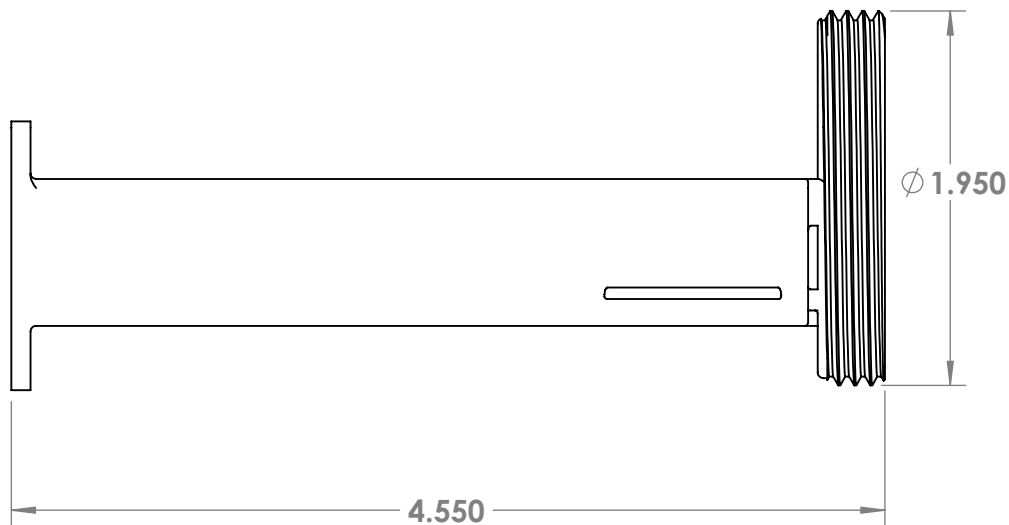
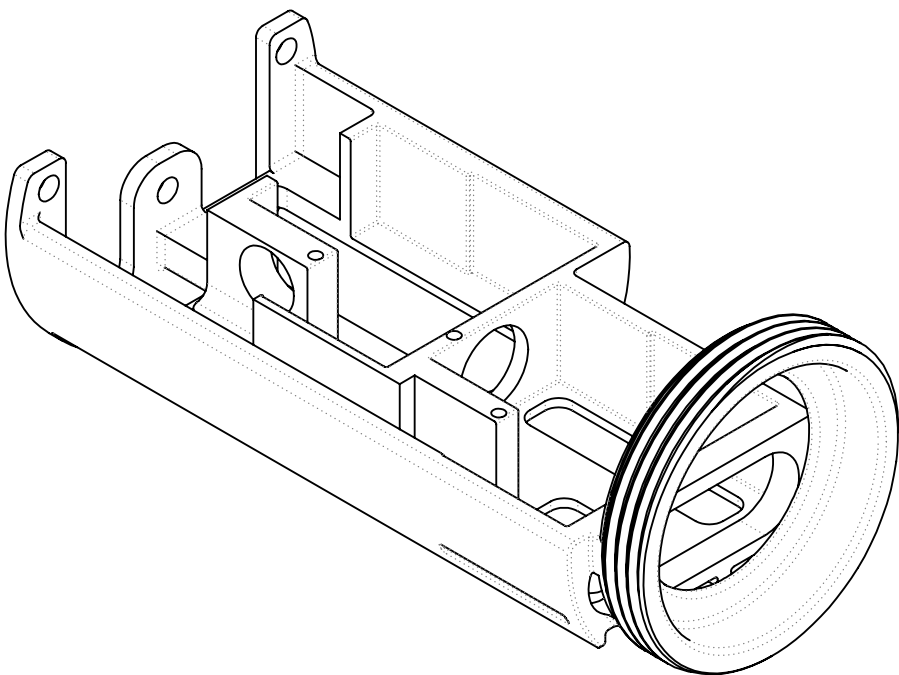


THE INFORMATION CONTAINED IN THIS DRAWING IS THE SOLE PROPERTY OF MBARI ANY REPRODUCTION IN PART OR WHOLE WITHOUT THE WRITTEN PERMISSION OF MBARI IS PROHIBITED.

REVISIONS			
REV.	DESCRIPTION	DATE	APPROVED
	INITIAL RELEASE	2/5/2021	

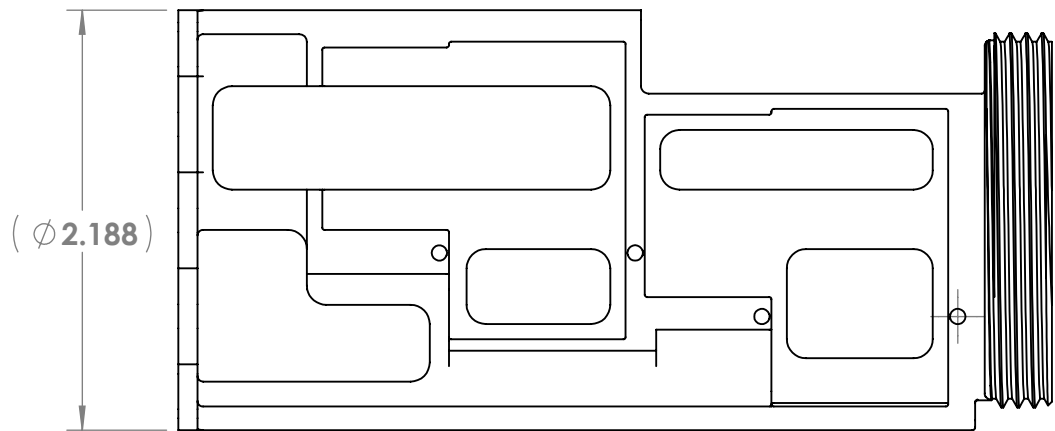

2 EACH, WATERSHED XC11122

Shop / Q.C.					UNLESS OTHERWISE SPECIFIED TOLERANCES ARE:				APPROVALS		DATE		Monterey Bay Aquarium Research Institute			
Inspector		1 PLACE DIM ±1/16	2 PLACE DIM ±.02	3 PLACE DIM ±.005	ANGLES ±1°	DRAWN	C OKUDA	2/5/2021								
Shop Foreman		1. DIMENSIONS ARE IN INCHES				ENGINEER	C OKUDA	2/5/2021								
Engineer		2. DIMENSION LIMITS HELD AFTER PLATING.				CHECKED										
NEXT ASSY Description		NEXT ASSY Number		3. REMOVE BURRS AND SHARP EDGES .015 MAX.				PROJECT NO.		FLUSH VALVE PUMP SHELF						
				4. MACHINED FILLET RADII .0150-.030.				Benthic Ecology								
Application		DO NOT SCALE DRAWING		5. MACHINED DIAMETERS ON A COMMON CENTERLINE CONCENTRIC WITHIN .005				PROJECT		SIZE B DWG. NO. XXXXXDWG SCALE 1:1 CAD FILE: MECH ENG ON TORNADO SHEET 1 OF 1						
				6. PERPENDICULARITY & PARALLELISM OF MACHINED SURFACES .002 PER INCH MAX .012 INCHES FOR SINGLE SURFACE.				901007						WEIGHT		