


REVISIONS			
REV.	DESCRIPTION	DATE	APPROVED
	INITIAL RELEASE	7/9/2020	

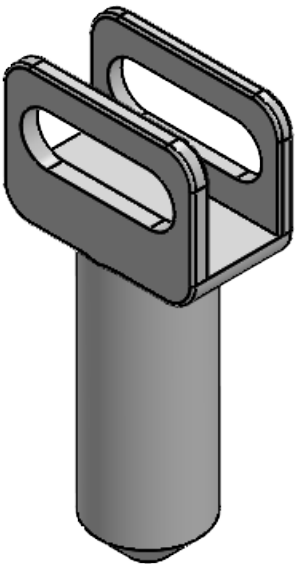

Shop / Q.C.				UNLESS OTHERWISE SPECIFIED TOLERANCES ARE:			APPROVALS		DATE		Monterey Bay Aquarium Research Institute			
Inspector		1 PLACE DIM ±1/16	2 PLACE DIM ±.02	3 PLACE DIM ±.005	ANGLES ±1°	DRAWN	C OKUDA	7/9/2020	 MBARI 7700 Sandholdt RD. Moss Landing, CA 95039 PH: (831) 775-1700					
Shop Foreman		1. DIMENSIONS ARE IN INCHES 2. DIMENSION LIMITS HELD AFTER PLATING. 3. REMOVE BURRS AND SHARP EDGES .015 MAX. 4. MACHINED FILLET RADII .0150-.030. 5. MACHINED DIAMETERS ON A COMMON CENTERLINE CONCENTRIC WITHIN .005 6. PERPENDICULARITY & PARALLELISM OF MACHINED SURFACES .002 PER INCH MAX .012 INCHES FOR SINGLE SURFACE.				ENGINEER	C OKUDA	7/9/2020						
Engineer						CHECKED								
NEXT ASSY Description	NEXT ASSY Number					PROJECT NO.		Benthic Ecology						
						PROJECT		901007						
Application		DO NOT SCALE DRAWING				WEIGHT								
						SIZE B		DWG. NO.		XXXXXXDWG				
						SCALE		2:1		CAD FILE: MECH ENG ON TORNADO		SHEET 1 OF 1		
						REV.		-						