



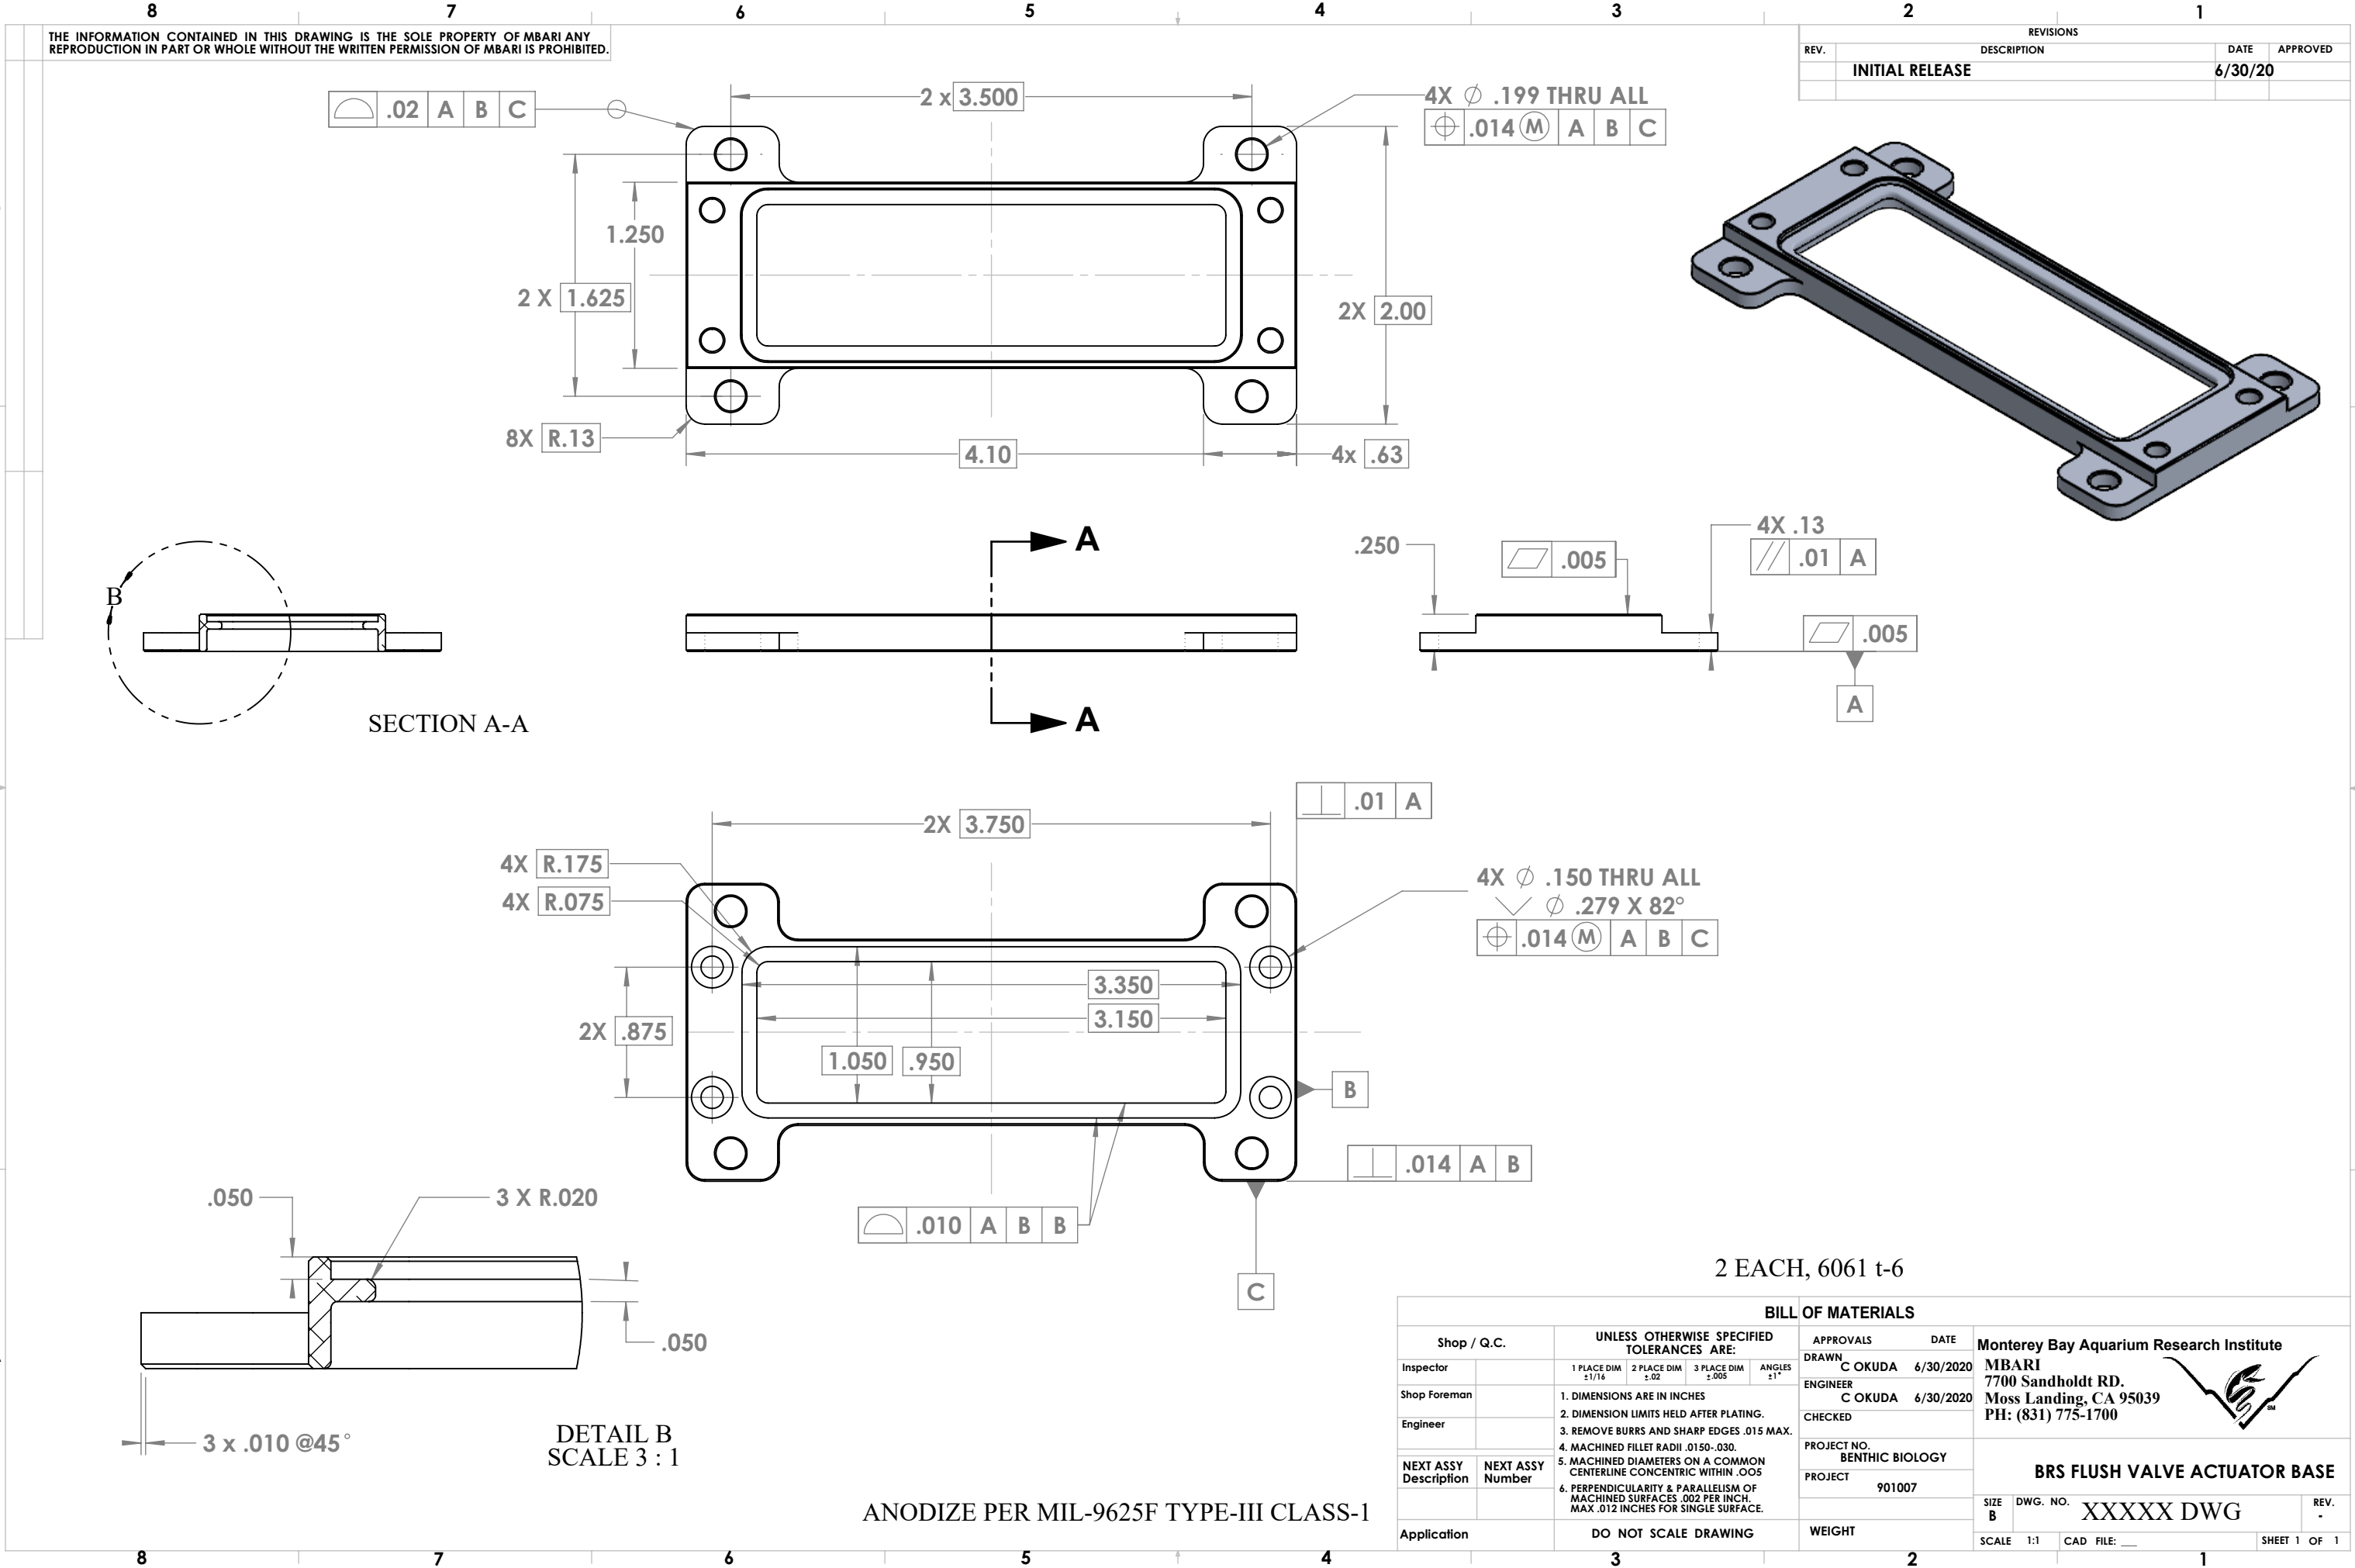

THE INFORMATION CONTAINED IN THIS DRAWING IS THE SOLE PROPERTY OF MBARI ANY REPRODUCTION IN PART OR WHOLE WITHOUT THE WRITTEN PERMISSION OF MBARI IS PROHIBITED.

REVISIONS			
REV.	DESCRIPTION	DATE	APPROVED
	INITIAL RELEASE	6/30/20	

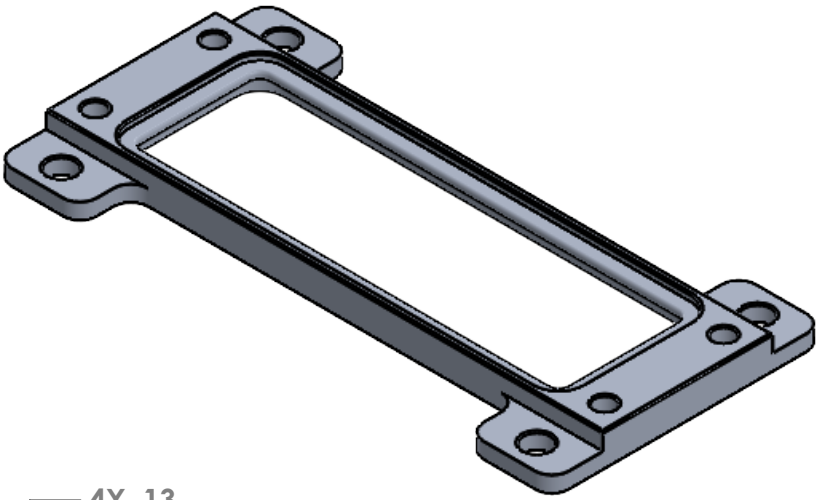

SECTION A-A

DETAIL B
SCALE 3 : 1

ANODIZE PER MIL-9625F TYPE-III CLASS-1

2 EACH, 6061 t-6

BILL OF MATERIALS			
Shop / Q.C.		UNLESS OTHERWISE SPECIFIED TOLERANCES ARE:	
Inspector		1 PLACE DIM ±1/16	2 PLACE DIM ±.02
Shop Foreman		3 PLACE DIM ±.005	ANGLES ±1°
Engineer		1. DIMENSIONS ARE IN INCHES 2. DIMENSION LIMITS HELD AFTER PLATING. 3. REMOVE BURRS AND SHARP EDGES .015 MAX. 4. MACHINED FILLET RADII .0150-.030. 5. MACHINED DIAMETERS ON A COMMON CENTERLINE CONCENTRIC WITHIN .005 6. PERPENDICULARITY & PARALLELISM OF MACHINED SURFACES .002 PER INCH. MAX .012 INCHES FOR SINGLE SURFACE.	
NEXT ASSY Description	NEXT ASSY Number		
Application		DO NOT SCALE DRAWING	
		APPROVALS	DATE
		DRAWN C OKUDA	6/30/2020
		ENGINEER C OKUDA	6/30/2020
		CHECKED	
		PROJECT NO. BENTHIC BIOLOGY	
		PROJECT 901007	
		WEIGHT	
		SIZE B	DWG. NO. XXXXXX DWG
		SCALE 1:1	CAD FILE: _____
		SHEET 1 OF 1	

Monterey Bay Aquarium Research Institute
MBARI
7700 Sandholdt RD.
Moss Landing, CA 95039
PH: (831) 775-1700

BRS FLUSH VALVE ACTUATOR BASE