

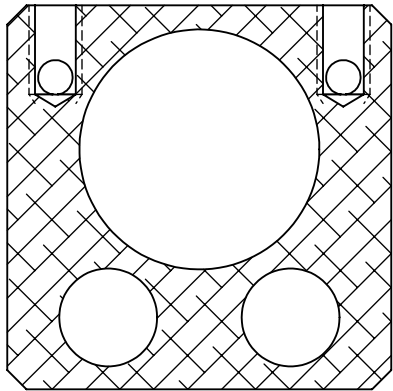
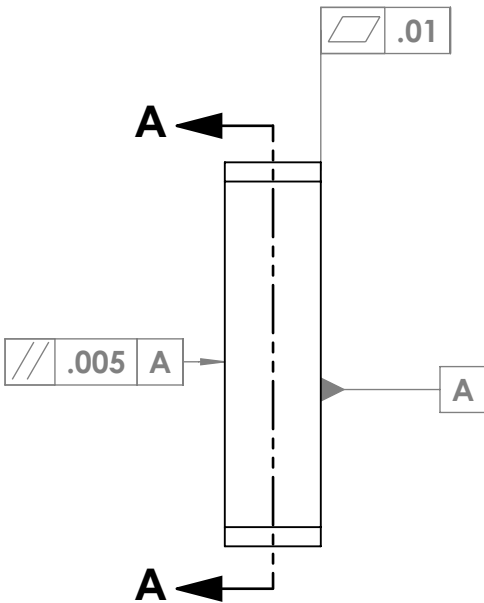
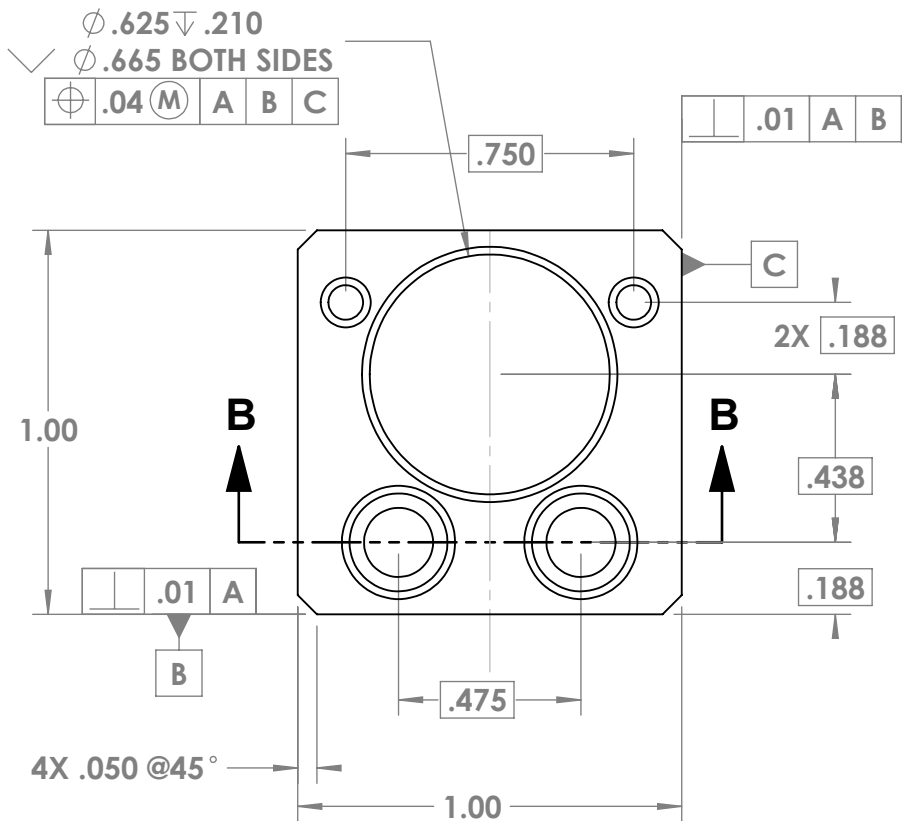


THE INFORMATION CONTAINED IN THIS DRAWING IS THE SOLE PROPERTY OF MBARI ANY REPRODUCTION IN PART OR WHOLE WITHOUT THE WRITTEN PERMISSION OF MBARI IS PROHIBITED.

REVISIONS			
REV.	DESCRIPTION	DATE	APPROVED
INITIAL RELEASE		7/9/2020	

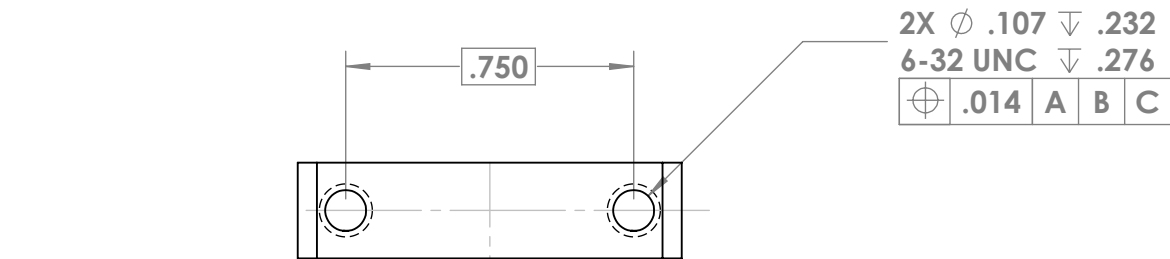

SECTION A-A

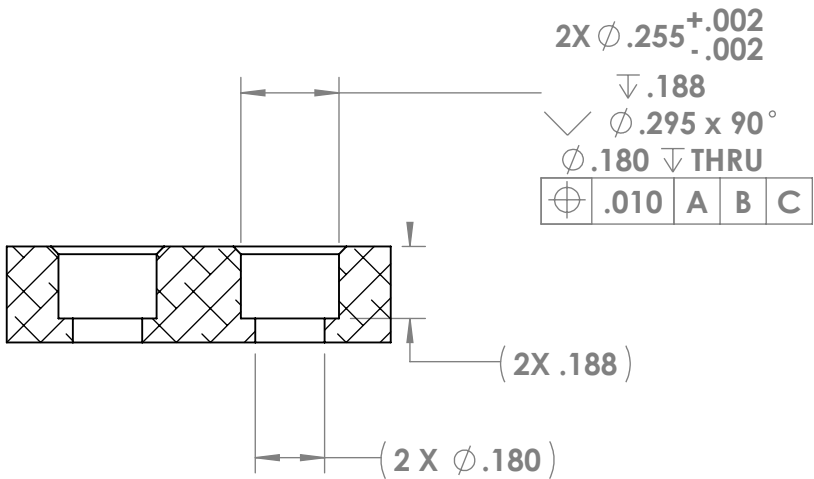

SECTION B-B

ANODIZE PER MIL-9625F TYPE-III CLASS-1

2 EACH, 6061 T-6

BILL OF MATERIALS			
Shop / Q.C.		APPROVALS	DATE
Inspector		DRAWN C OKUDA	7/8/2020
Shop Foreman		ENGINEER C OKUDA	7/8/2020
Engineer		CHECKED	
NEXT ASSY Description	NEXT ASSY Number	PROJECT NO. Benthic Ecology	
		PROJECT 901007	
Application	DO NOT SCALE DRAWING	WEIGHT	
		2	

Monterey Bay Aquarium Research Institute
MBARI
7700 Sandholdt RD.
Moss Landing, CA 95039
PH: (831) 775-1700

BRS FLUSH VALVE

SIZE B DWG. NO. XXXXXDWG REV. -

SCALE 2:1 CAD FILE: MECH ENG ON TORNADO SHEET 1 OF 1