
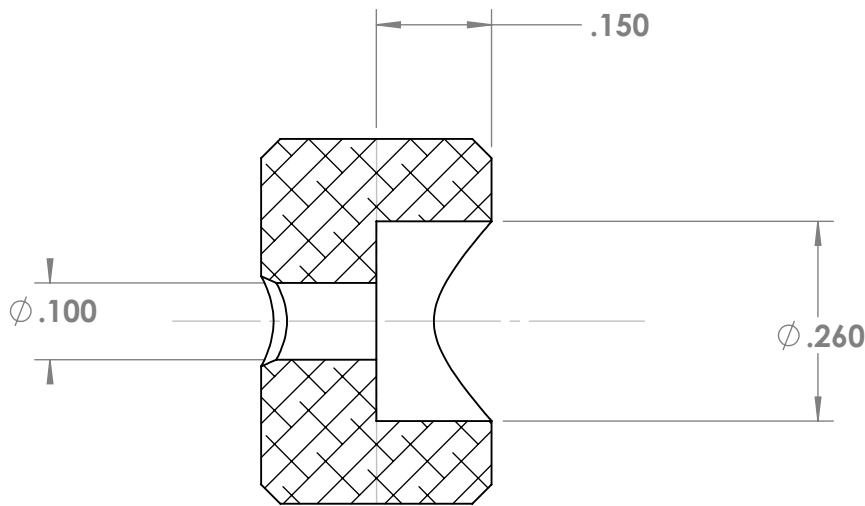
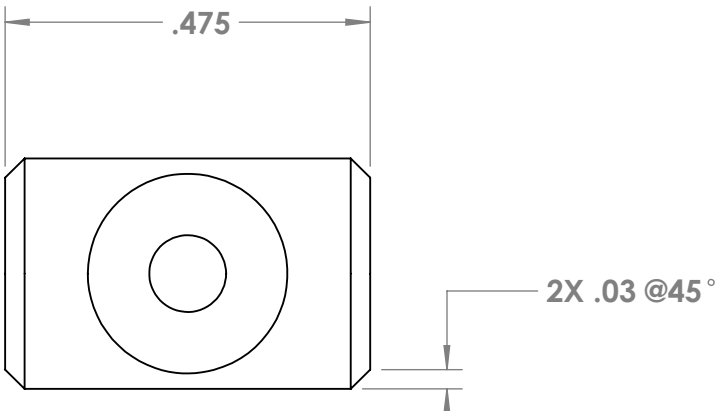
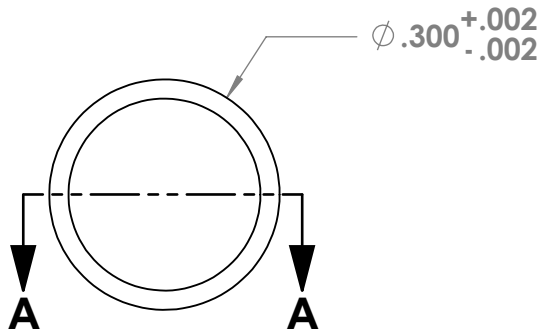
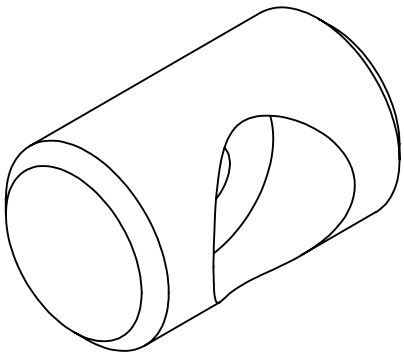


THE INFORMATION CONTAINED IN THIS DRAWING IS THE SOLE PROPERTY OF MBARI ANY REPRODUCTION IN PART OR WHOLE WITHOUT THE WRITTEN PERMISSION OF MBARI IS PROHIBITED.

REVISIONS			
REV.	DESCRIPTION	DATE	APPROVED
	INITIAL RELEASE	7/9/2020	

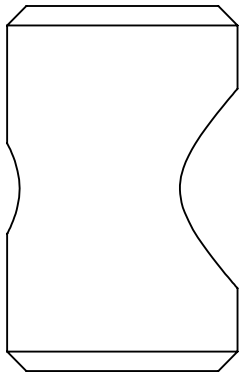

SECTION A-A

2 EACH, 316SS

Shop / Q.C.				UNLESS OTHERWISE SPECIFIED TOLERANCES ARE:				BILL OF MATERIALS		APPROVALS		DATE		Monterey Bay Aquarium Research Institute				
Inspector				1 PLACE DIM ±1/16	2 PLACE DIM ±.02	3 PLACE DIM ±.005	ANGLES ±1°	DRAWN	C OKUDA	7/9/2020	 MBARI 7700 Sandholdt RD. Moss Landing, CA 95039 PH: (831) 775-1700							
Shop Foreman				1. DIMENSIONS ARE IN INCHES				ENGINEER	C OKUDA	7/9/2020								
Engineer				2. DIMENSION LIMITS HELD AFTER PLATING.				CHECKED										
				3. REMOVE BURRS AND SHARP EDGES .015 MAX.				PROJECT NO.			BRS TOP FLUSH VALVE CABLE STOP							
				4. MACHINED FILLET RADII .0150-.030.				Benthic Ecology										
				5. MACHINED DIAMETERS ON A COMMON CENTERLINE CONCENTRIC WITHIN .005				PROJECT										
NEXT ASSY Description	NEXT ASSY Number			6. PERPENDICULARITY & PARALLELISM OF MACHINED SURFACES .002 PER INCH MAX .012 INCHES FOR SINGLE SURFACE.				901007			SIZE B		DWG. NO.		XXXXXXDWG		REV. -	
Application				DO NOT SCALE DRAWING				WEIGHT			SCALE		4:1		CAD FILE: MECH ENG ON TORNADO		SHEET 1 OF 1	