



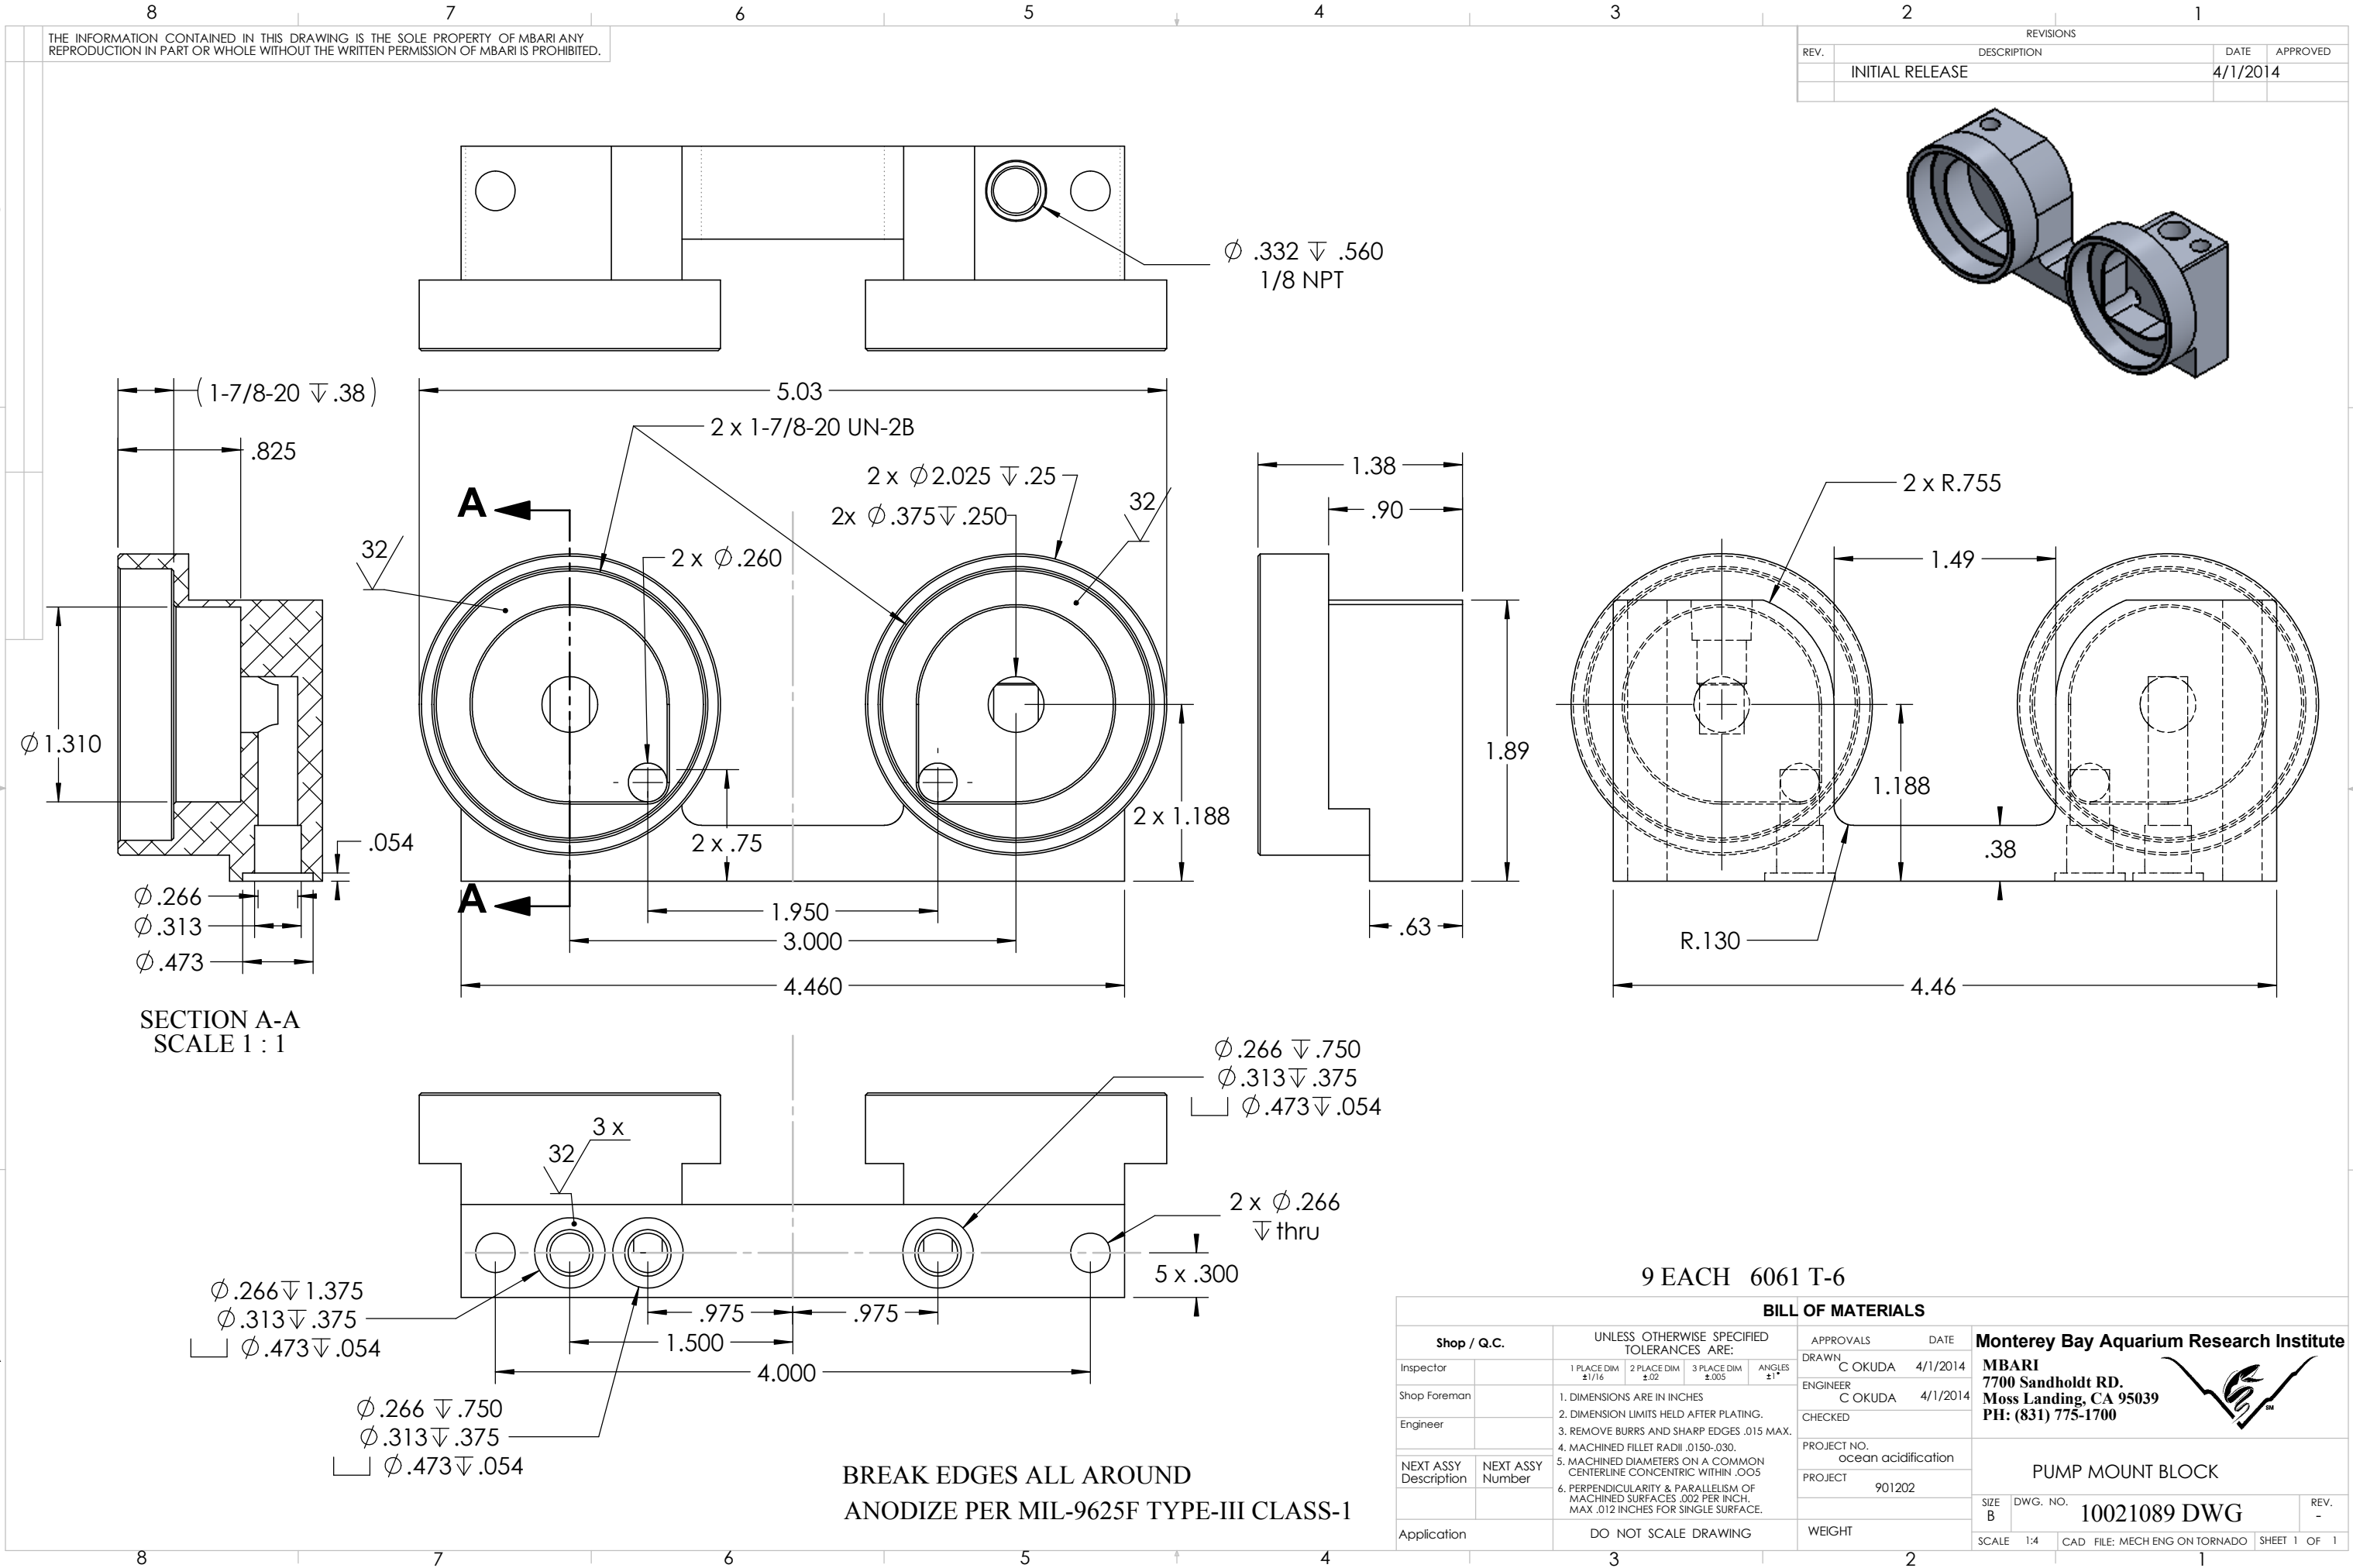

REVISIONS			
REV.	DESCRIPTION	DATE	APPROVED
	INITIAL RELEASE	4/1/2014	

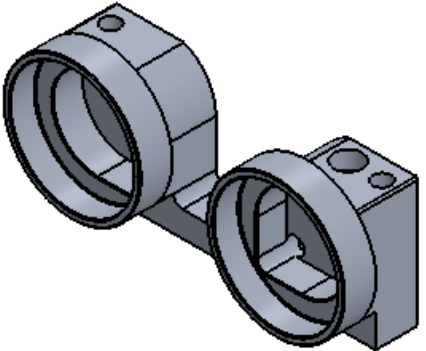

9 EACH 6061 T-6

BILL OF MATERIALS			
Shop / Q.C.		APPROVALS	DATE
Inspector		DRAWN C OKUDA	4/1/2014
Shop Foreman		ENGINEER C OKUDA	4/1/2014
Engineer		CHECKED	
NEXT ASSY Description	NEXT ASSY Number	PROJECT NO. ocean acidification	
		PROJECT 901202	
Application	DO NOT SCALE DRAWING	WEIGHT	
		2	

Monterey Bay Aquarium Research Institute			
MBARI 7700 Sandholdt RD. Moss Landing, CA 95039 PH: (831) 775-1700			
PUMP MOUNT BLOCK			
SIZE B	DWG. NO. 10021089 DWG	REV. -	
SCALE 1:4	CAD FILE: MECH ENG ON TORNADO	SHEET 1 OF 1	