


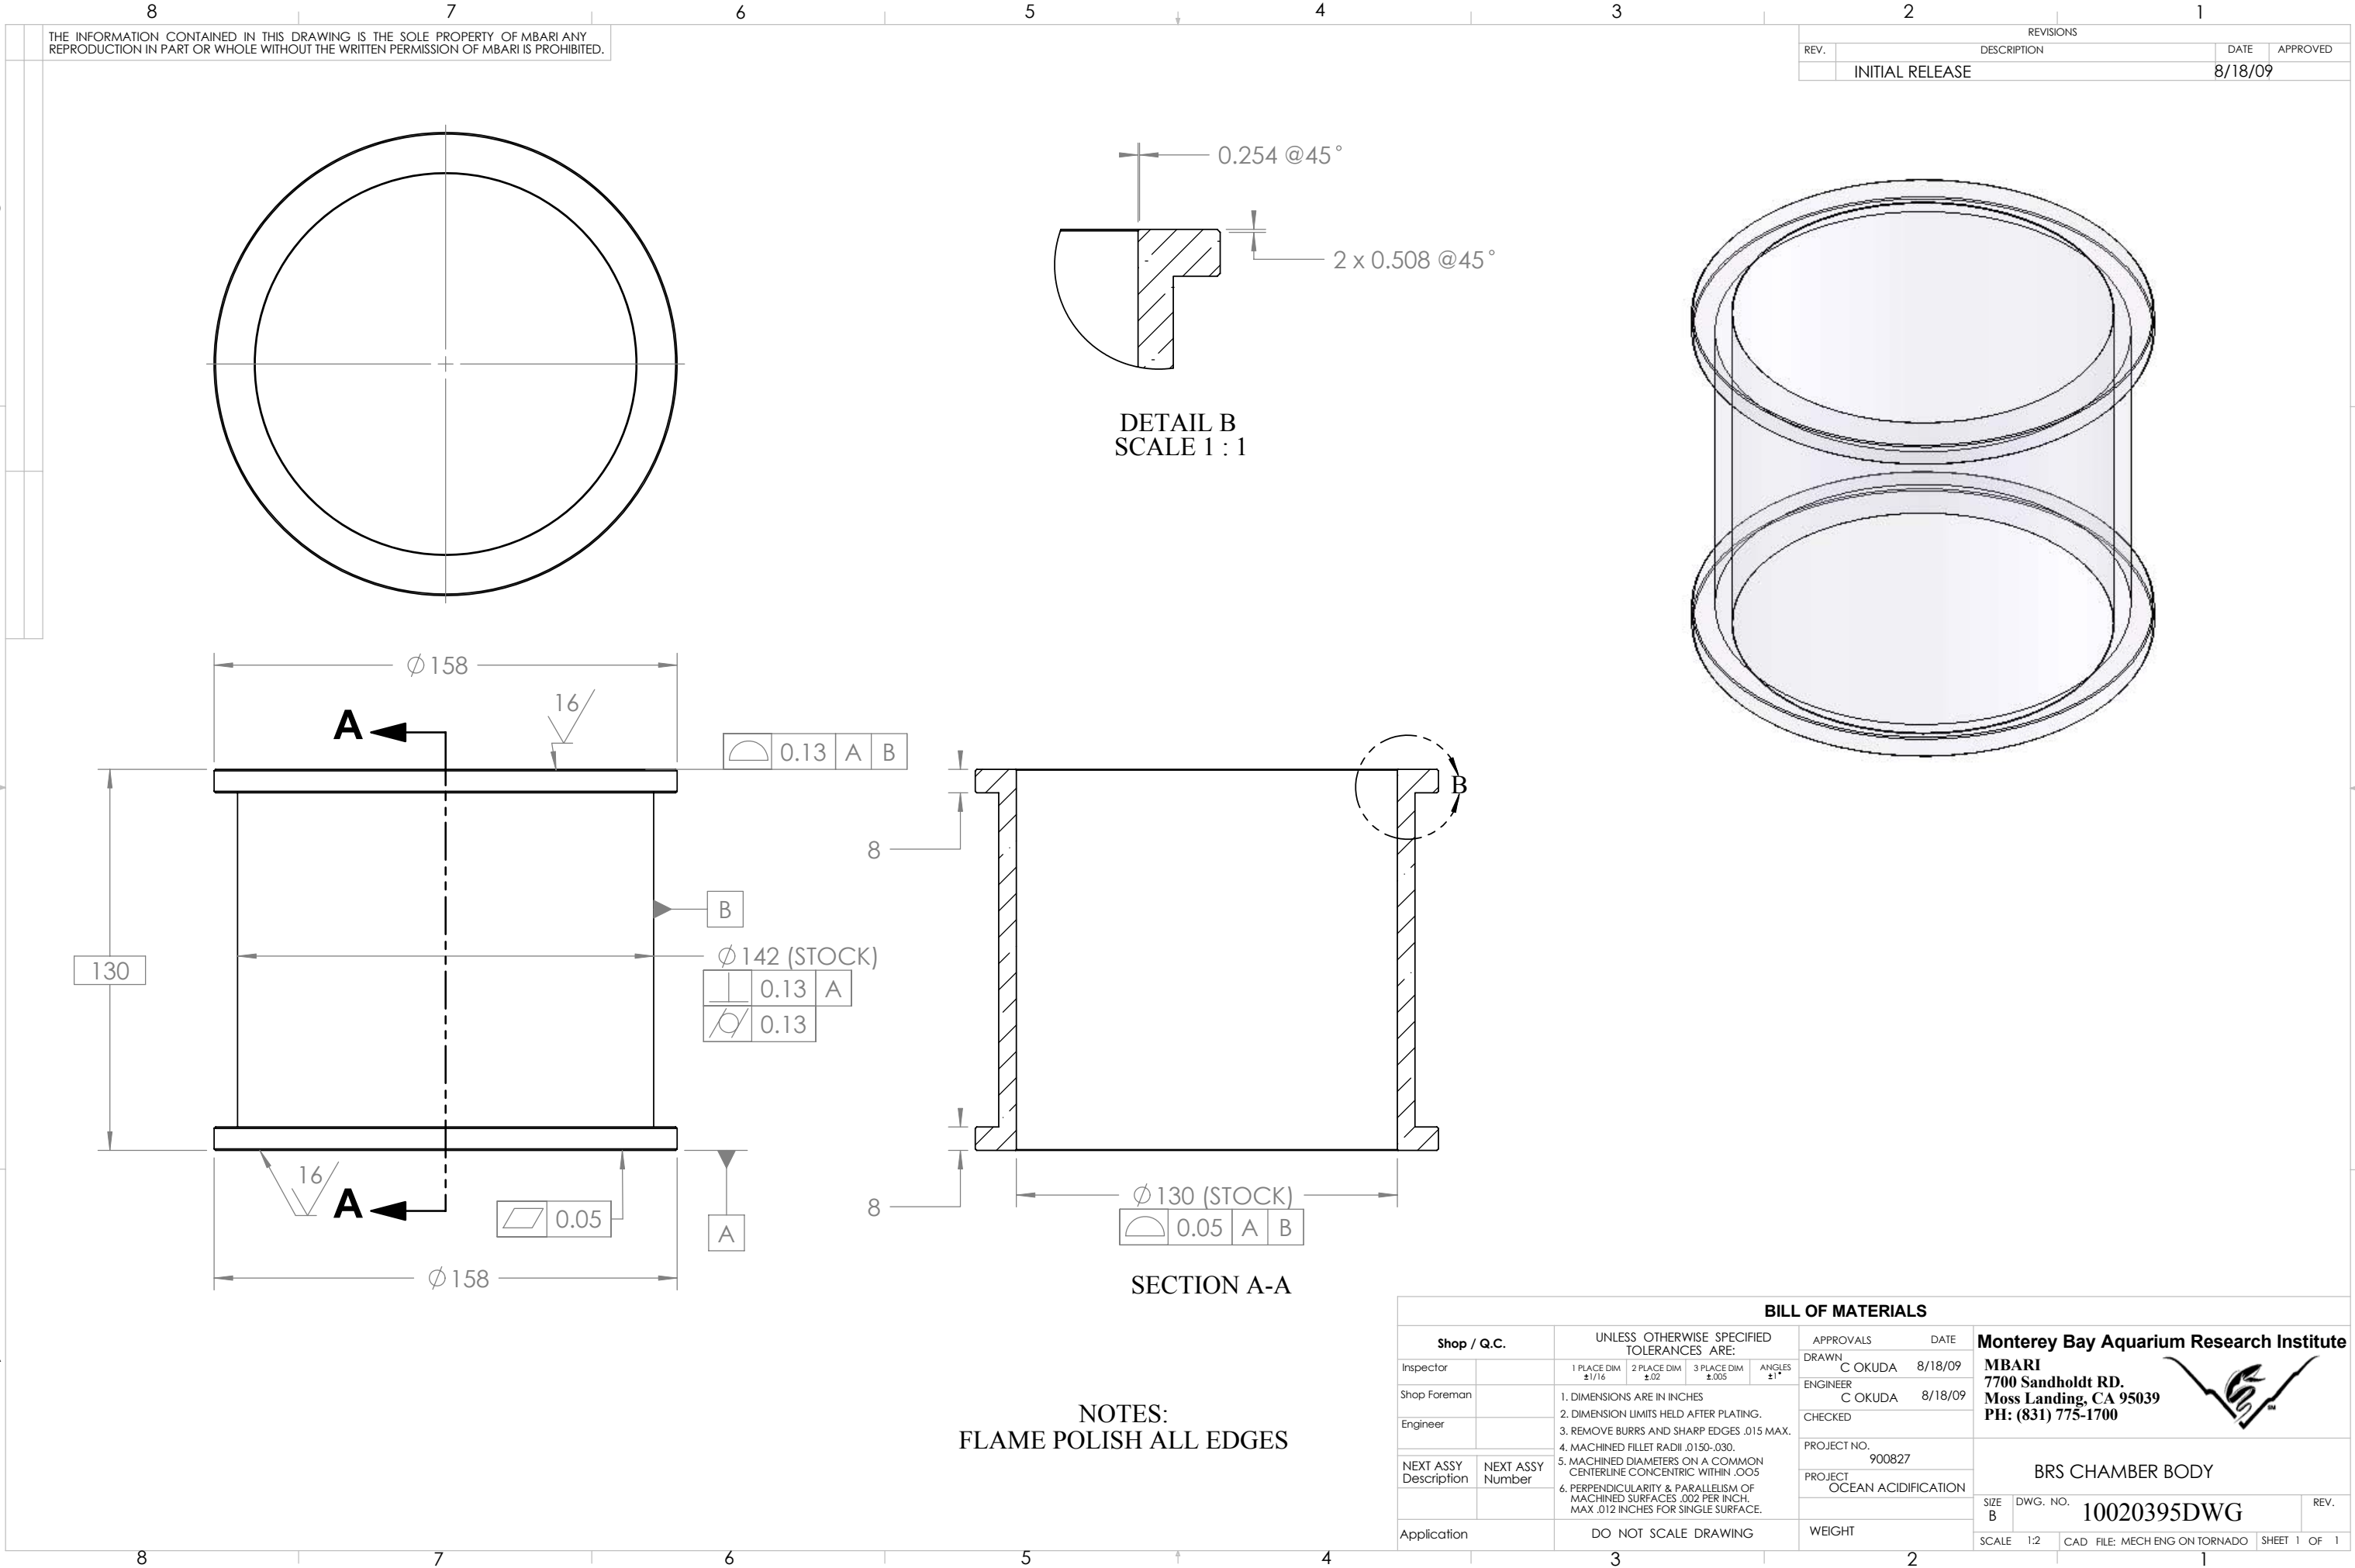

THE INFORMATION CONTAINED IN THIS DRAWING IS THE SOLE PROPERTY OF MBARI ANY REPRODUCTION IN PART OR WHOLE WITHOUT THE WRITTEN PERMISSION OF MBARI IS PROHIBITED.

| REVISIONS |                 |         |          |
|-----------|-----------------|---------|----------|
| REV.      | DESCRIPTION     | DATE    | APPROVED |
|           | INITIAL RELEASE | 8/18/09 |          |

NOTES:  
FLAME POLISH ALL EDGES

| BILL OF MATERIALS     |                  |   |                     |                      |               |             |         |                               |  |   |              |      |
|-----------------------|------------------|---|---------------------|----------------------|---------------|-------------|---------|-------------------------------|--|---|--------------|------|
| Shop / Q.C.           |                  | UNLESS OTHERWISE SPECIFIED TOLERANCES ARE:   |                     |                      |               | APPROVALS   |         | DATE                          |  | <div>Monterey Bay Aquarium Research Institute</div> <div>MBARI</div> <div>7700 Sandholdt RD.</div> <div>Moss Landing, CA 95039</div> <div>PH: (831) 775-1700</div> <div></div> |              |      |
| Inspector             |                  | 1 PLACE DIM<br>±1/16   | 2 PLACE DIM<br>±.02 | 3 PLACE DIM<br>±.005 | ANGLES<br>±1° | DRAWN       | C OKUDA | 8/18/09                       |  |   |              |      |
| Shop Foreman          |                  | 1. DIMENSIONS ARE IN INCHES<br>2. DIMENSION LIMITS HELD AFTER PLATING.<br>3. REMOVE BURRS AND SHARP EDGES .015 MAX.<br>4. MACHINED FILLET RADII .0150-.030.<br>5. MACHINED DIAMETERS ON A COMMON CENTERLINE CONCENTRIC WITHIN .005<br>6. PERPENDICULARITY & PARALLELISM OF MACHINED SURFACES .002 PER INCH. MAX .012 INCHES FOR SINGLE SURFACE. |                     |                      |               | ENGINEER    | C OKUDA | 8/18/09                       |  |   |              |      |
| Engineer              |                  |   |                     |                      |               | CHECKED     |         |                               |  |   |              |      |
| NEXT ASSY Description | NEXT ASSY Number |   |                     |                      |               | PROJECT NO. |         | 900827                        |  | BRS CHAMBER BODY   |              |      |
|                       |                  |   |                     |                      |               | PROJECT     |         | OCEAN ACIDIFICATION           |  |   |              |      |
| Application           |                  | DO NOT SCALE DRAWING   |                     |                      |               | WEIGHT      |         | SIZE<br>B                     |  | DWG. NO.<br>10020395DWG   |              | REV. |
|                       |                  |   |                     |                      |               | SCALE 1:2   |         | CAD FILE: MECH ENG ON TORNADO |  |   | SHEET 1 OF 1 |      |