
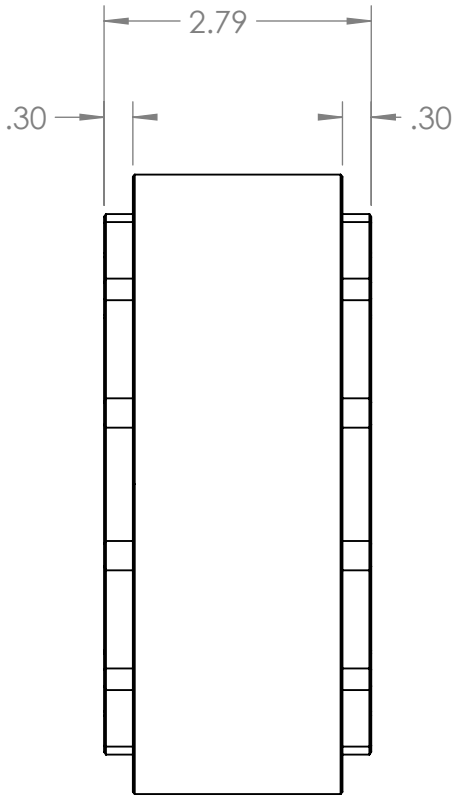


REVISIONS			
REV.	DESCRIPTION	DATE	APPROVED
	initial release	7/16/2021	

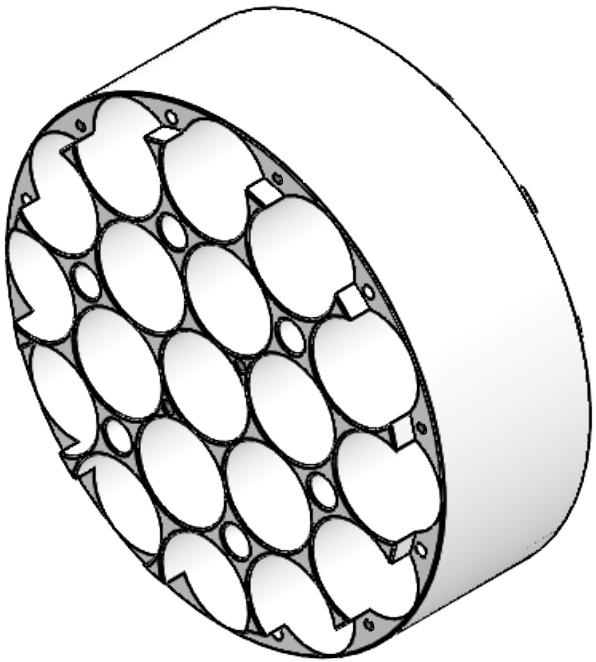

19X $\varnothing$ 1.285

Shop / Q.C.		UNLESS OTHERWISE SPECIFIED TOLERANCES ARE:			APPROVALS		DATE		Monterey Bay Aquarium Research Institute			
Inspector		1 PLACE DIM ±1/16	2 PLACE DIM ±.02	3 PLACE DIM ±.005	ANGLES ±1°	DRAWN	C OKUDA	7/16/2021				
Shop Foreman		1. DIMENSIONS ARE IN INCHES 2. DIMENSION LIMITS HELD AFTER PLATING. 3. REMOVE BURRS AND SHARP EDGES .015 MAX. 4. MACHINED FILLET RADII .0150-.030. 5. MACHINED DIAMETERS ON A COMMON CENTERLINE CONCENTRIC WITHIN .005 6. PERPENDICULARITY & PARALLELISM OF MACHINED SURFACES .002 PER INCH. MAX. .012 INCHES FOR SINGLE SURFACE.				ENGINEER	C OKUDA	7/16/2021				
Engineer						CHECKED						
NEXT ASSY Description	NEXT ASSY Number					PROJECT NO.		BENTHIC ECOLOGY		32700 BATTERY SPACER		
						PROJECT		901007				
Application		DO NOT SCALE DRAWING				WEIGHT				SIZE B	DWG. NO. -DWG	REV. -
										SCALE 1:4	CAD FILE: MECH ENG ON TORNADO	SHEET 1 OF 1