


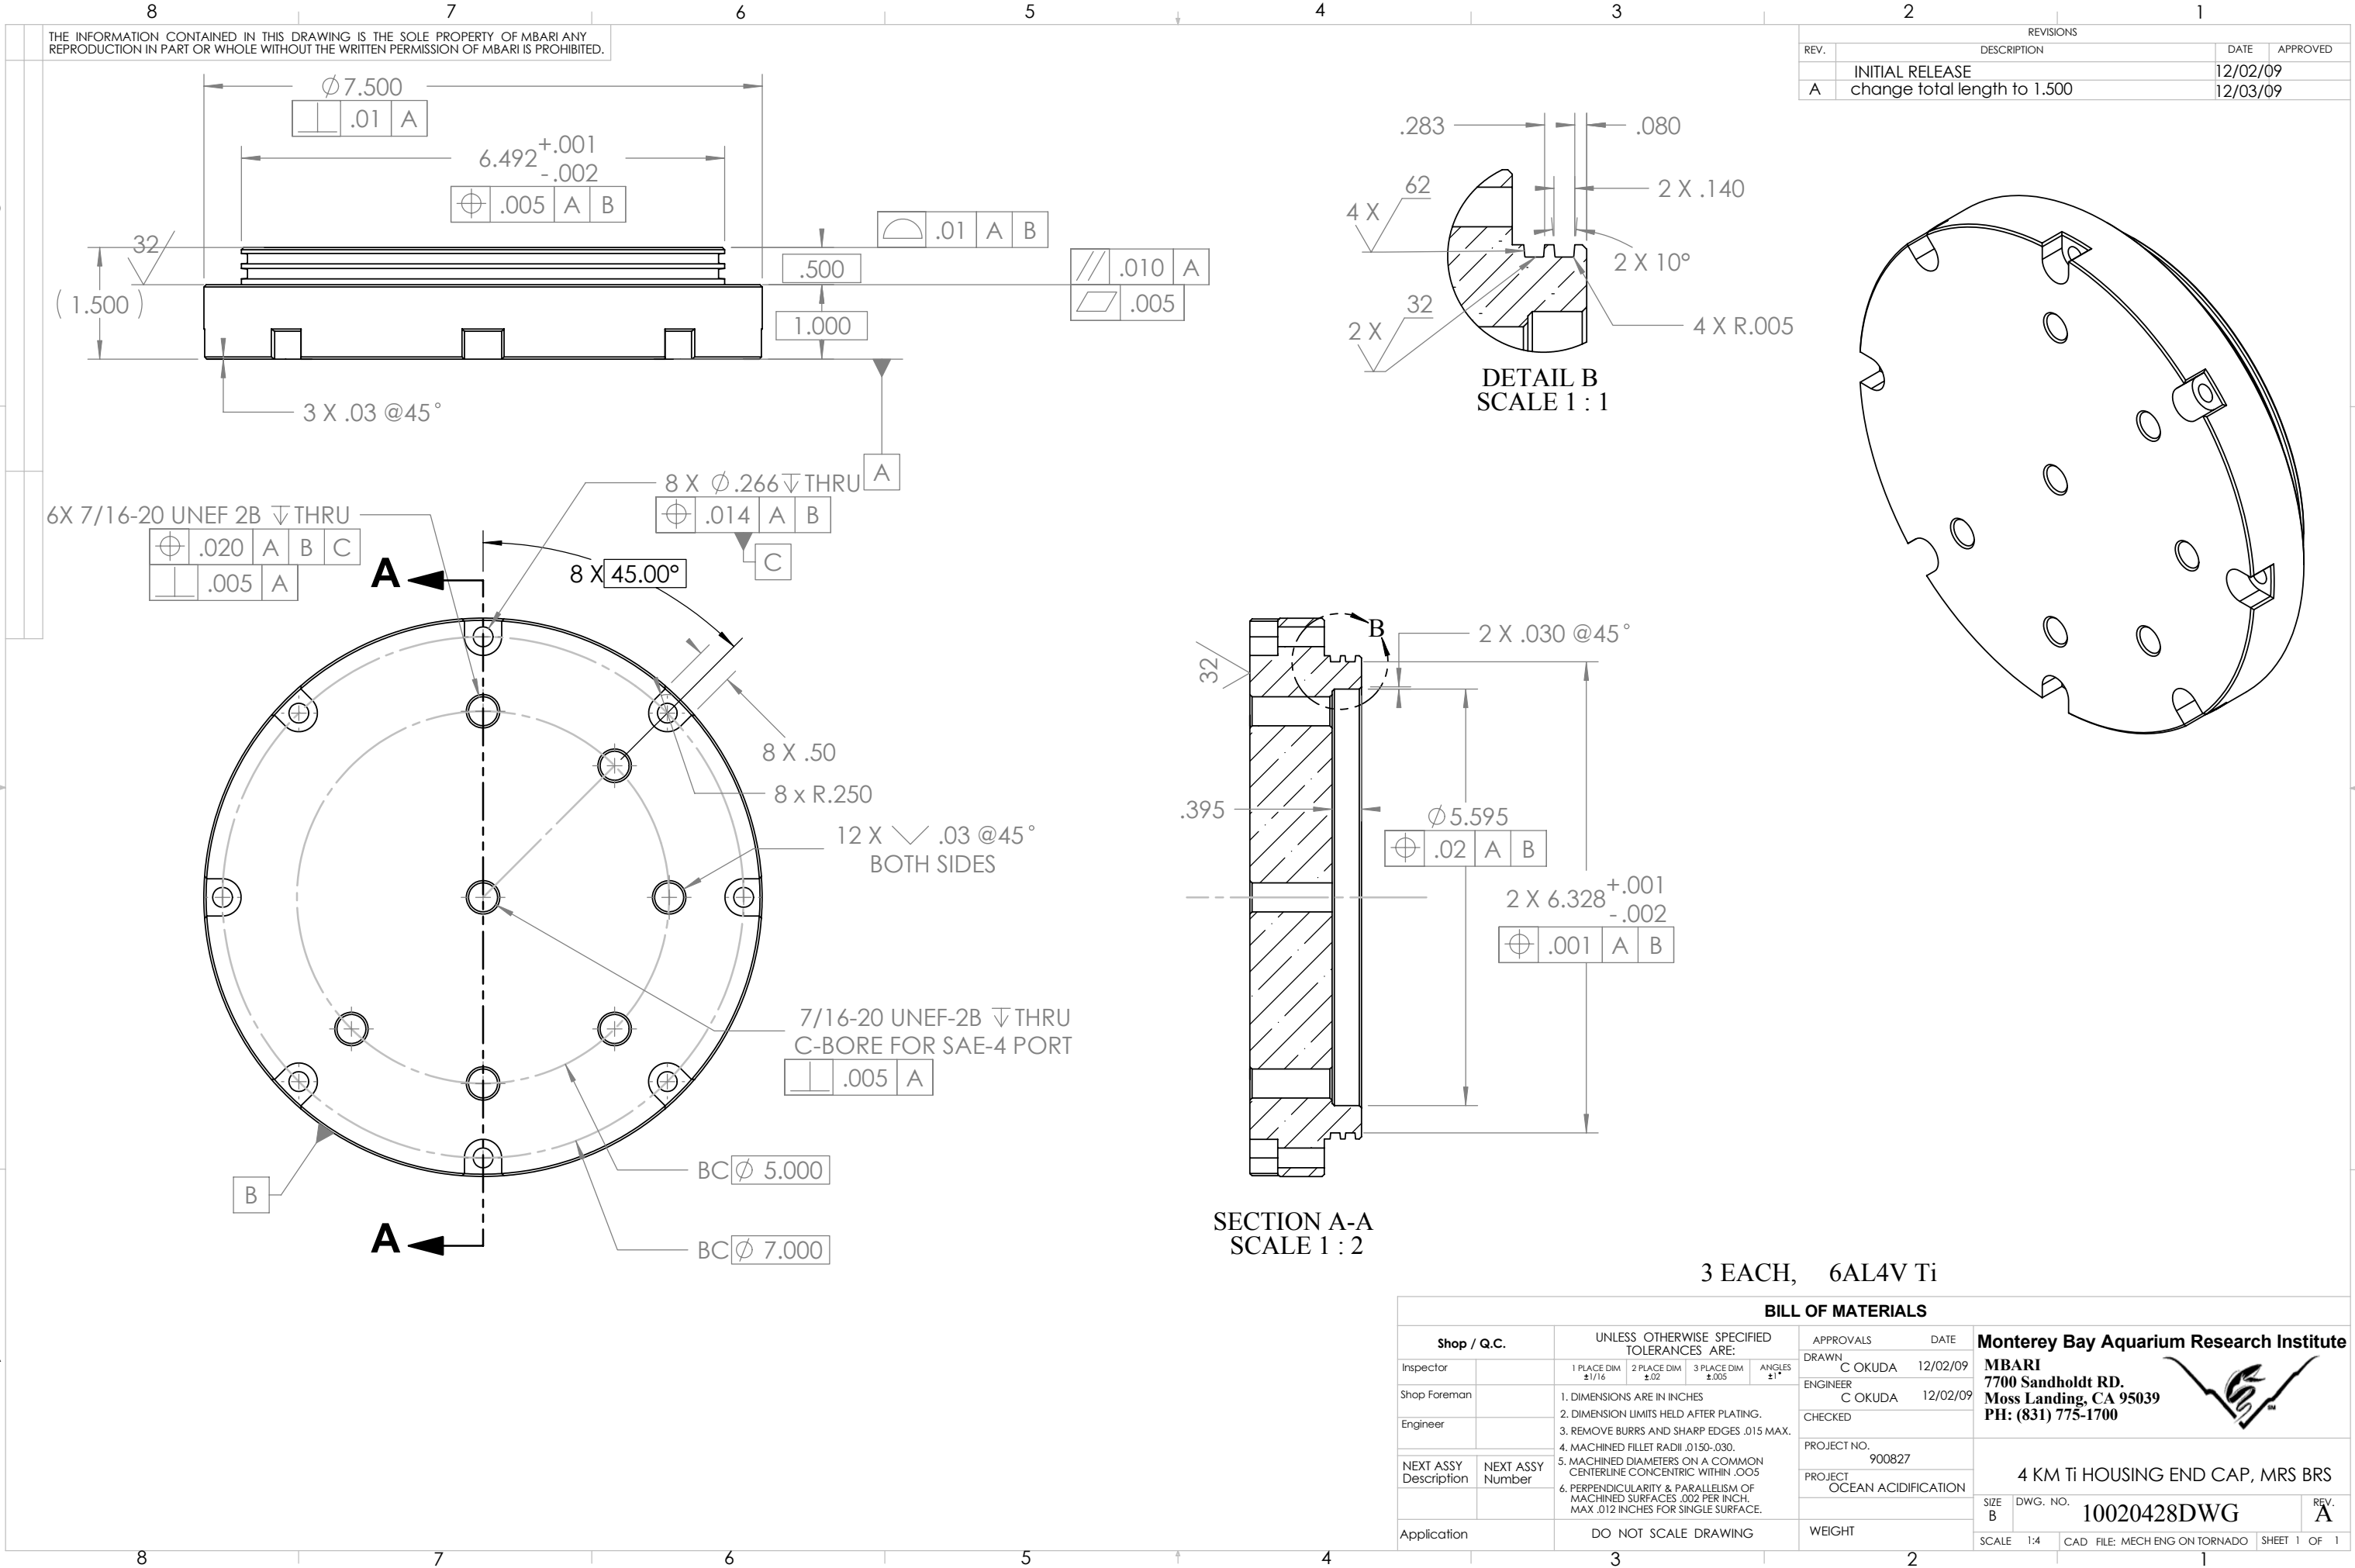

SECTION A-A
SCALE 1 : 2

DETAIL B
SCALE 1 : 1