

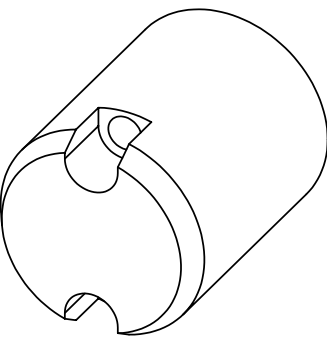


THE INFORMATION CONTAINED IN THIS DRAWING IS THE SOLE PROPERTY OF MBARI ANY REPRODUCTION IN PART OR WHOLE WITHOUT THE WRITTEN PERMISSION OF MBARI IS PROHIBITED.

REVISIONS			
REV.	DESCRIPTION	DATE	APPROVED
	INITIAL RELEASE	8/21/07	
A	CHANGE TO TALL AND 6061	3/3/10	

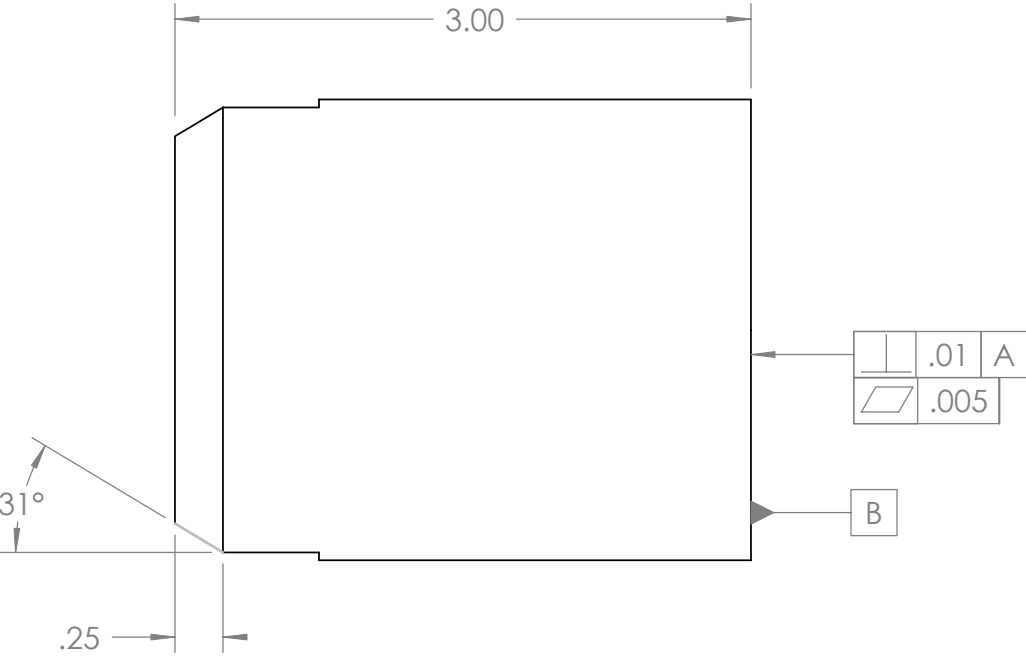

2 X $\varnothing$.391 ∇ THRU

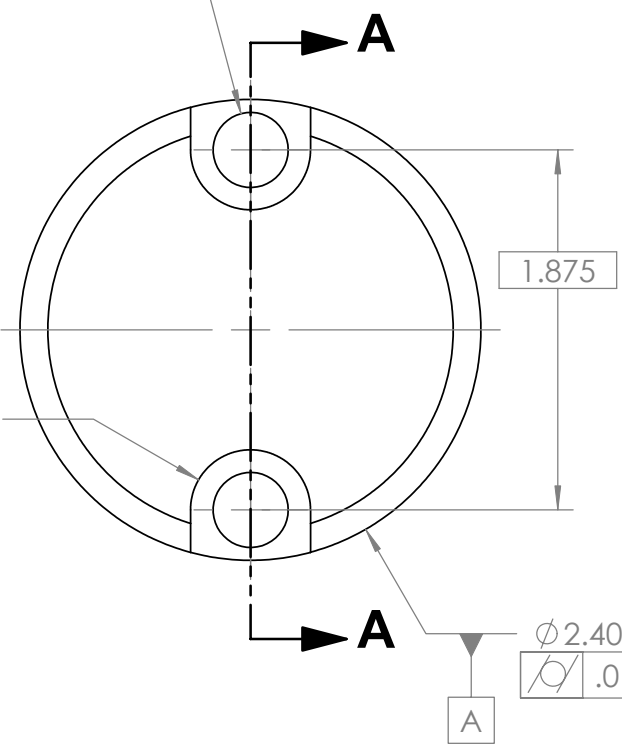

SECTION A-A

1 EACH 6061 T6

Shop / Q.C.		UNLESS OTHERWISE SPECIFIED TOLERANCES ARE:				APPROVALS		DATE		Monterey Bay Aquarium Research Institute					
Inspector		1 PLACE DIM ±1/16	2 PLACE DIM ±.02	3 PLACE DIM ±.005	ANGLES ±1°	DRAWN	C OKUDA	8/21/07	 MBARI 7700 Sandholdt RD. Moss Landing, CA 95039 PH: (831) 775-1700						
Shop Foreman		1. DIMENSIONS ARE IN INCHES 2. DIMENSION LIMITS HELD AFTER PLATING. 3. REMOVE BURRS AND SHARP EDGES .015 MAX. 4. MACHINED FILLET RADII .0150-.030. 5. MACHINED DIAMETERS ON A COMMON CENTERLINE CONCENTRIC WITHIN .005 6. PERPENDICULARITY & PARALLELISM OF MACHINED SURFACES .002 PER INCH, MAX .012 INCHES FOR SINGLE SURFACE.				ENGINEER	C OKUDA	8/21/07							
Engineer						CHECKED									
NEXT ASSY Description		NEXT ASSY Number				PROJECT NO.		MRS		MRS RECEIVER LOCK TOP PLATE					
						PROJECT		900617							
Application		DO NOT SCALE DRAWING				WEIGHT				SIZE B		DWG. NO.		REV. A	
										SCALE 1:1		CAD FILE: MECH ENG ON TORNADO		SHEET 1 OF 1	