
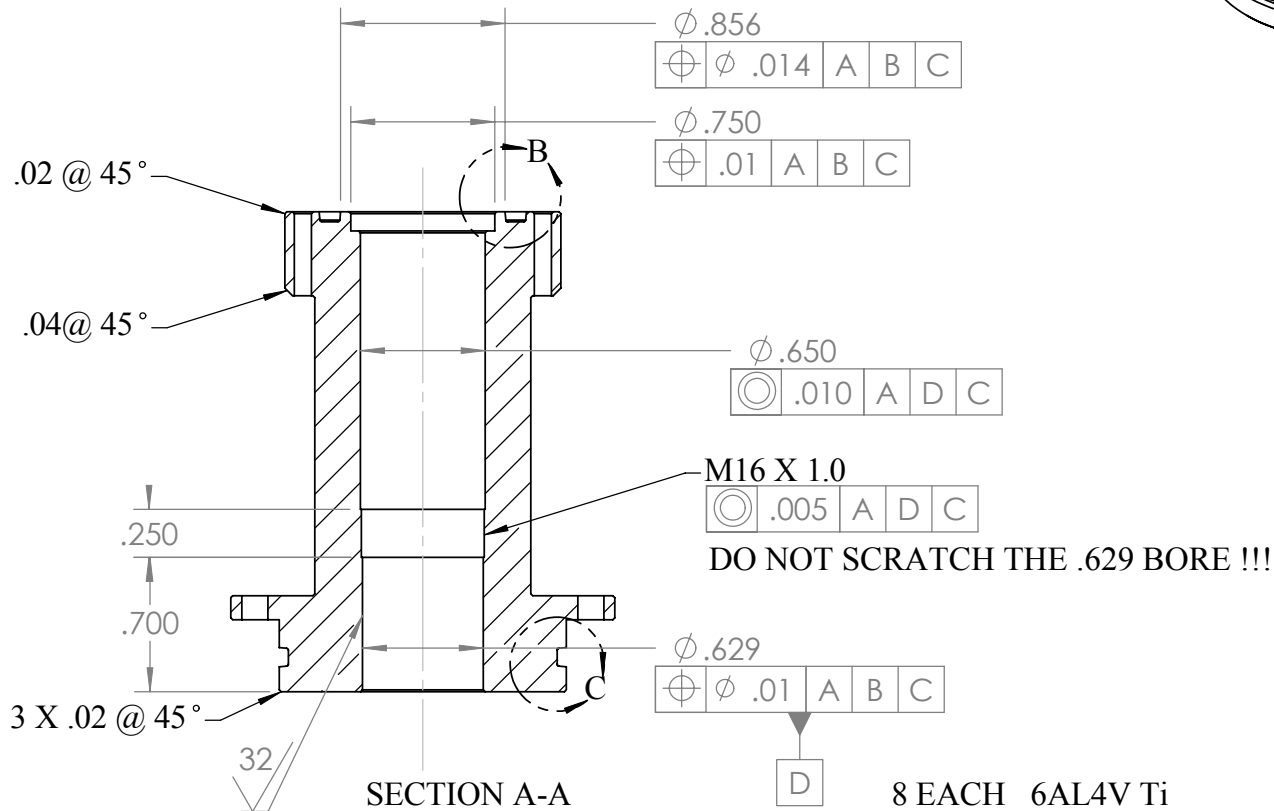
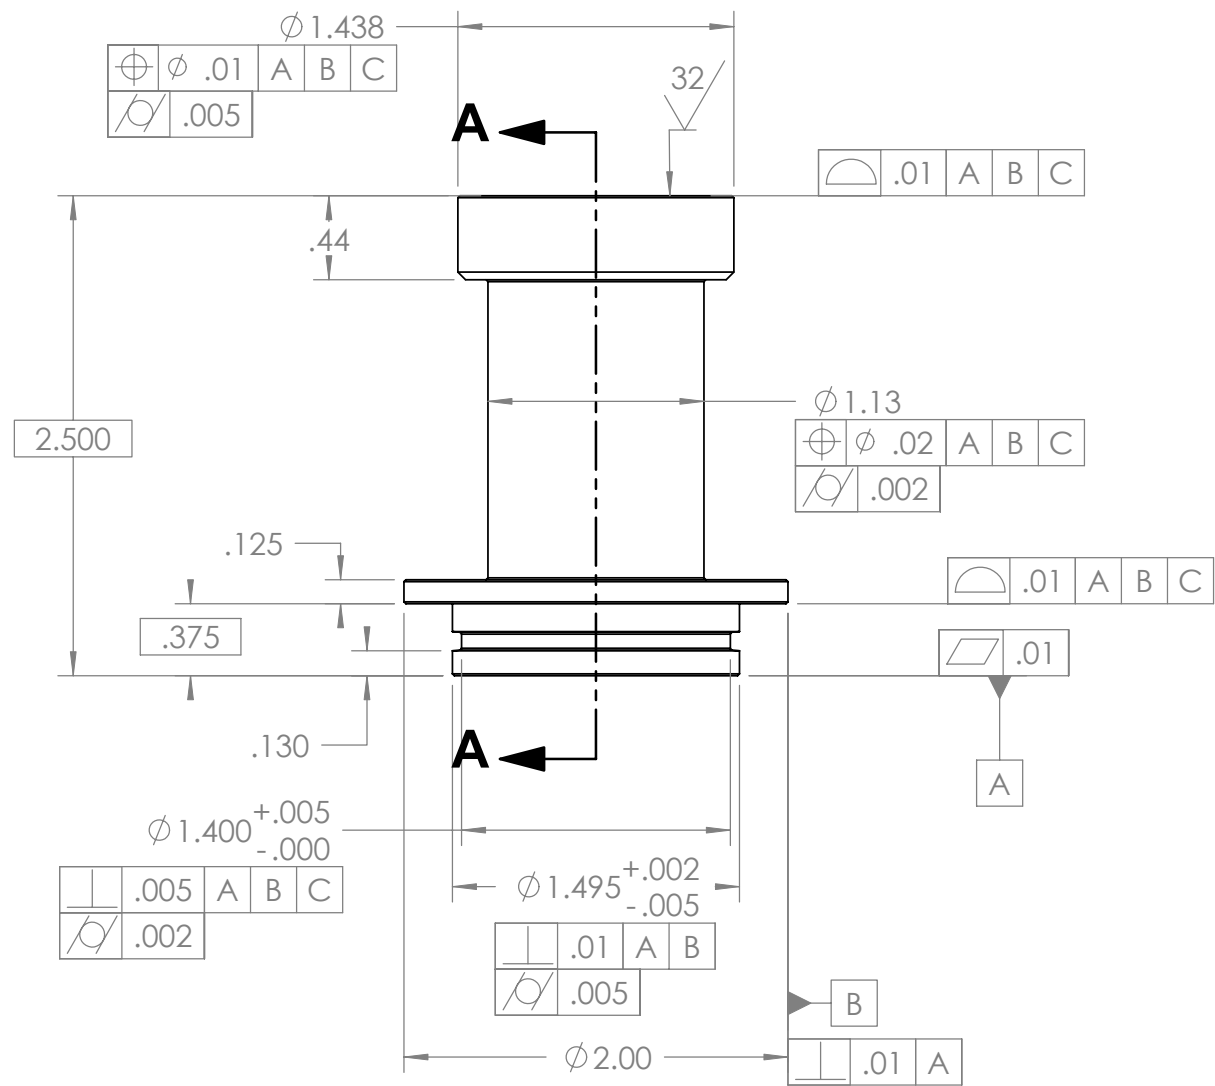
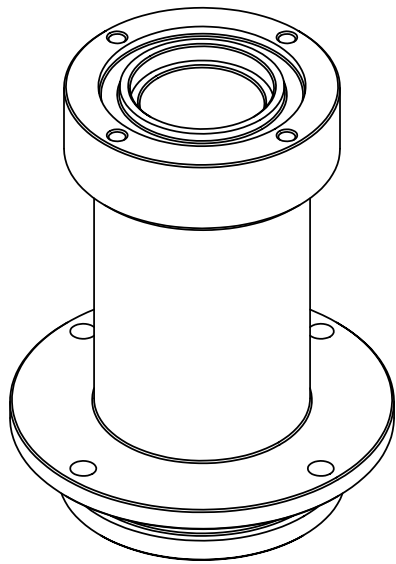
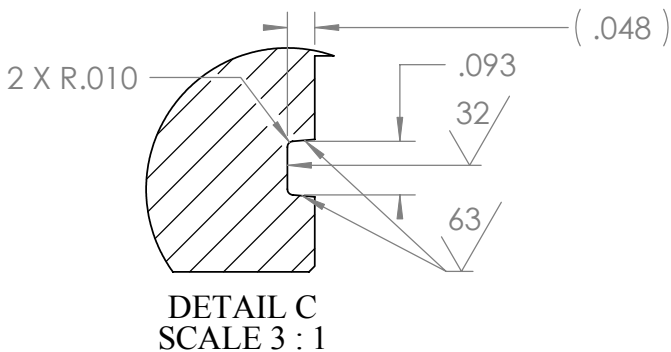
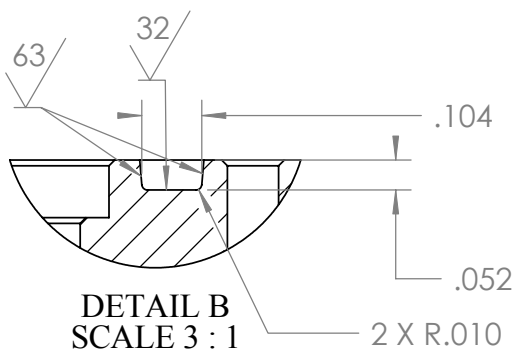


THE INFORMATION CONTAINED IN THIS DRAWING IS THE SOLE PROPERTY OF MBARI ANY REPRODUCTION IN PART OR WHOLE WITHOUT THE WRITTEN PERMISSION OF MBARI IS PROHIBITED.

REVISIONS			
REV.	DESCRIPTION	DATE	APPROVED
	INITIAL RELEASE	6/9/03	
A	add internal thread	10/7/04	
B	add thered note and change to Ti	3/4/09	

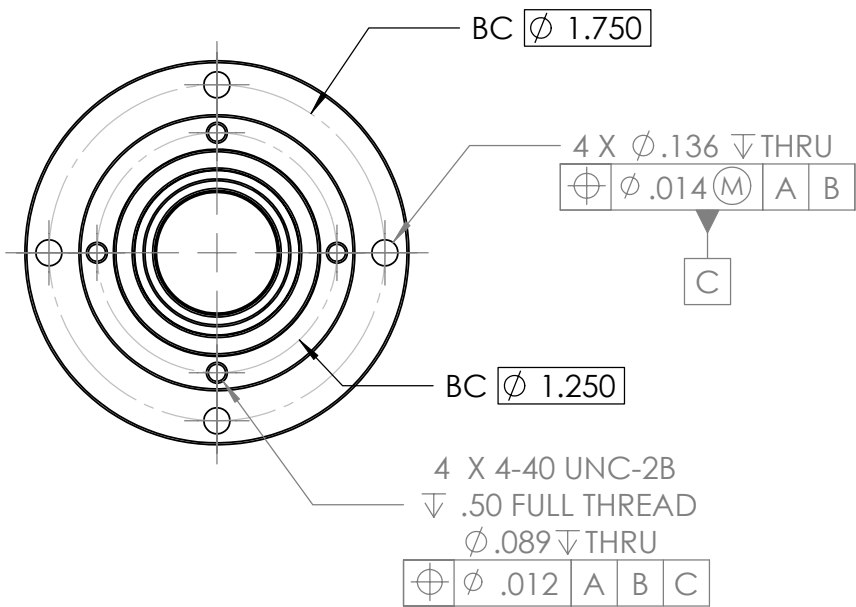

BILL OF MATERIALS			
Shop / Q.C.		UNLESS OTHERWISE SPECIFIED TOLERANCES ARE:	
Inspector		1 PLACE DIM $\pm 1/16$	2 PLACE DIM $\pm .02$
Shop Foreman		3 PLACE DIM $\pm .005$	ANGLES $\pm 1^\circ$
Engineer		1. DIMENSIONS ARE IN INCHES 2. DIMENSION LIMITS HELD AFTER PLATING. 3. REMOVE BURRS AND SHARP EDGES .015 MAX. 4. MACHINED FILLET RADII .0150-.030. 5. MACHINED DIAMETERS ON A COMMON CENTERLINE CONCENTRIC WITHIN .005 6. PERPENDICULARITY & PARALLELISM OF MACHINED SURFACES .002 PER INCH. MAX .012 INCHES FOR SINGLE SURFACE.	
NEXT ASSY Description	NEXT ASSY Number	APPROVALS DATE	
Application		DRAWN C OKUDA 6/9/03	
		ENGINEER C OKUDA 6/9/03	
		CHECKED	
		PROJECT NO. ----	
		PROJECT BRS 2.1	
		WEIGHT	
		DO NOT SCALE DRAWING	
		Monterey Bay Aquarium Research Institute	
		MBARI 7700 Sandholdt RD. Moss Landing, CA 95039 PH: (831) 775-1700	
		BRS 2.1 AANDERAA ADAPTER	
		SIZE B	REV. A
		DWG. NO. 1001998DWG	
		SCALE 1:1	
		CAD FILE: MECH ENG ON TORNADO	
		SHEET 1 OF 1	