




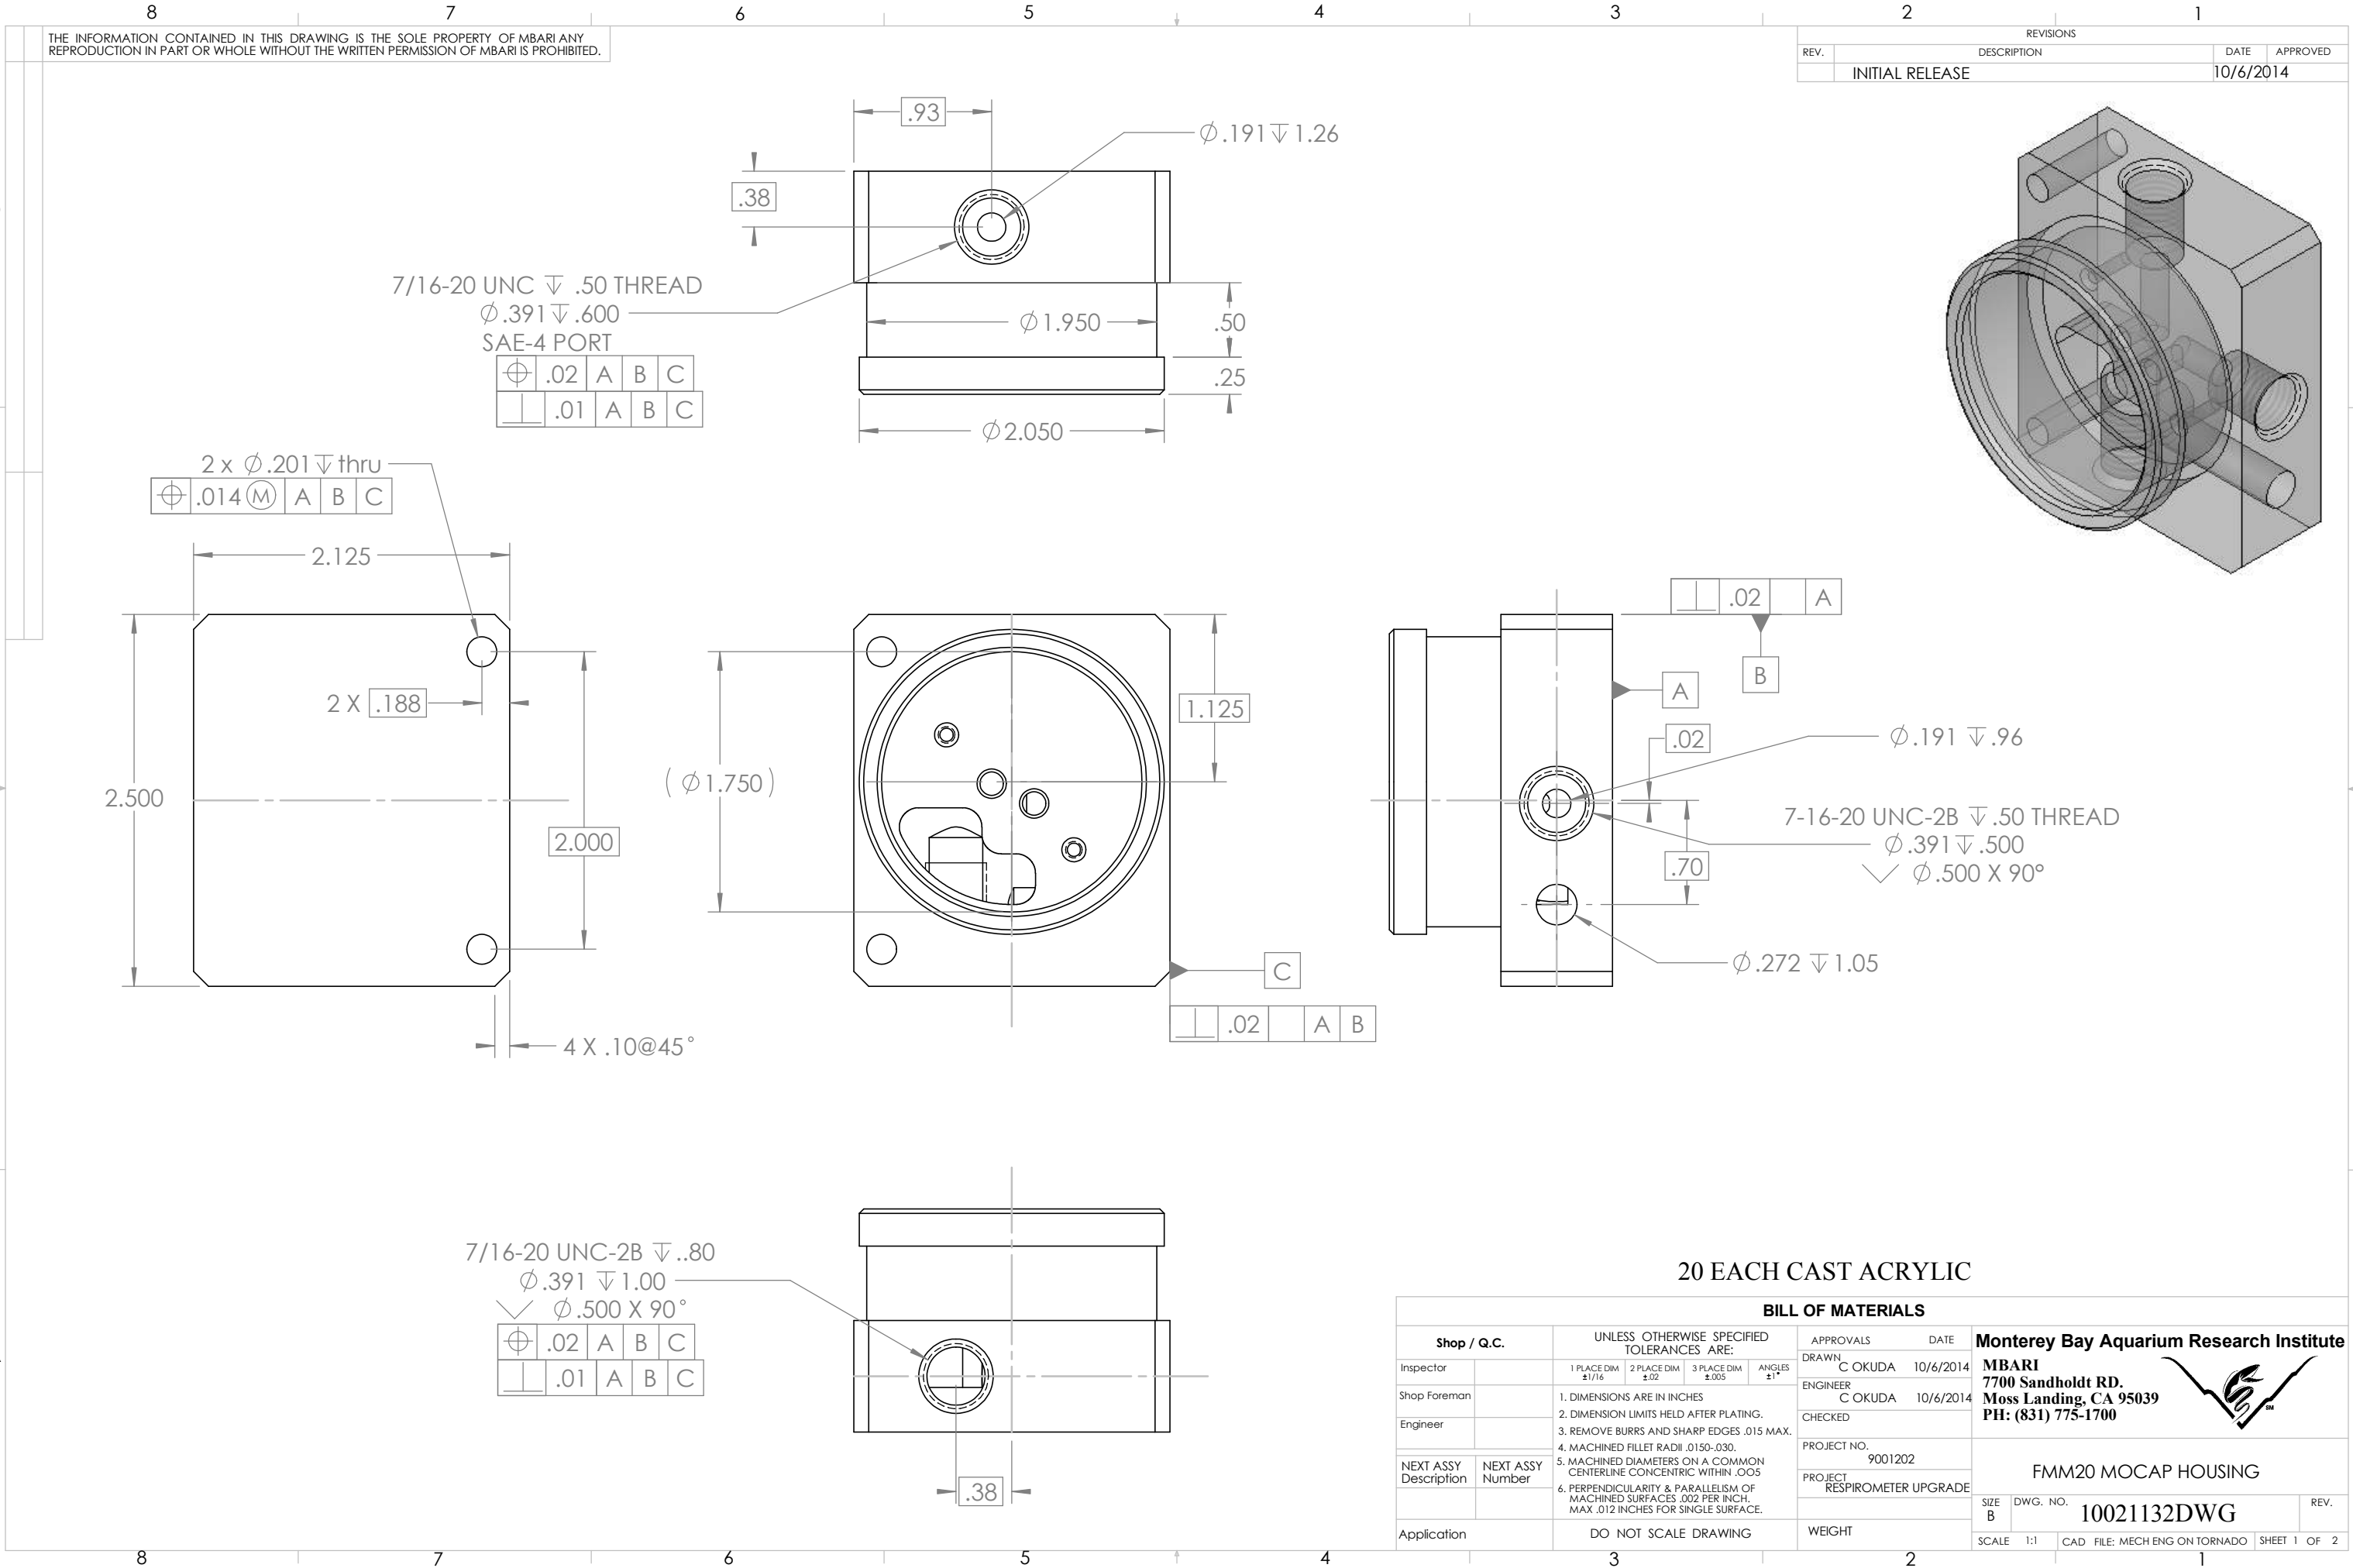


THE INFORMATION CONTAINED IN THIS DRAWING IS THE SOLE PROPERTY OF MBARI ANY REPRODUCTION IN PART OR WHOLE WITHOUT THE WRITTEN PERMISSION OF MBARI IS PROHIBITED.

REVISIONS			
REV.	DESCRIPTION	DATE	APPROVED
	INITIAL RELEASE	10/6/2014	

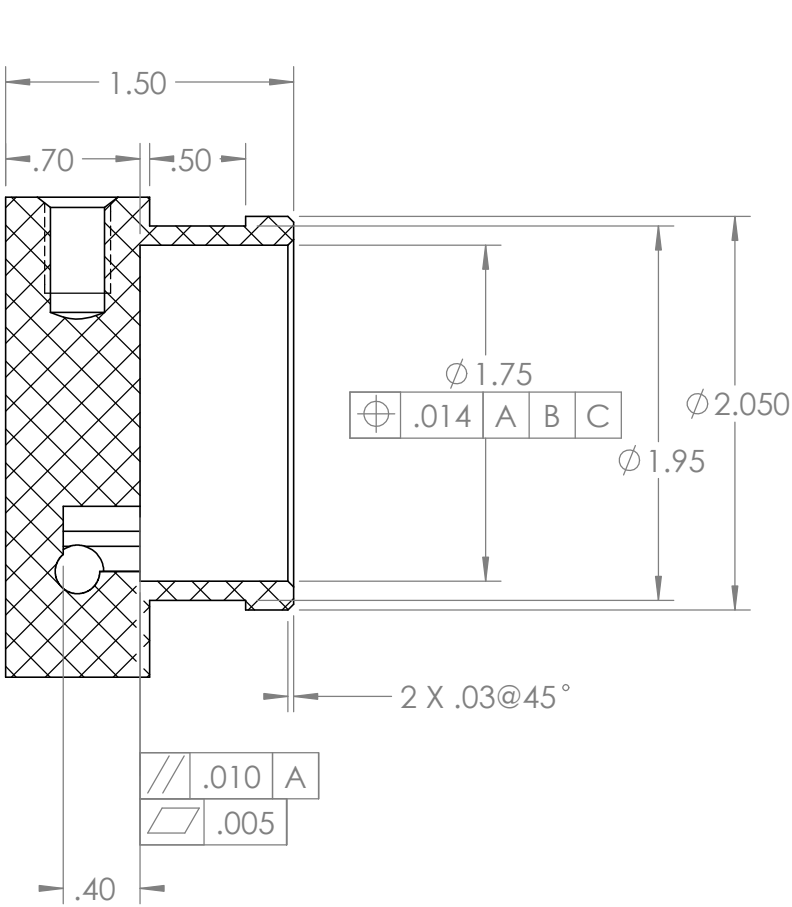

SECTION A-A

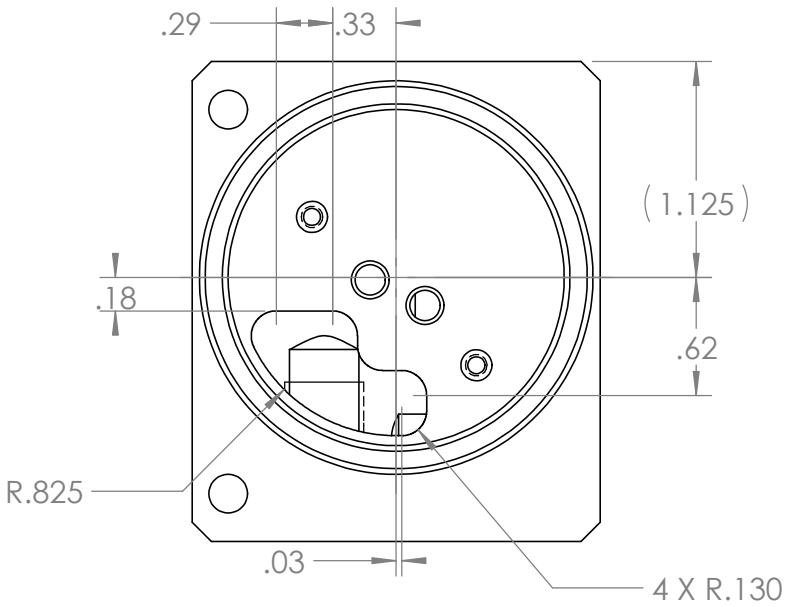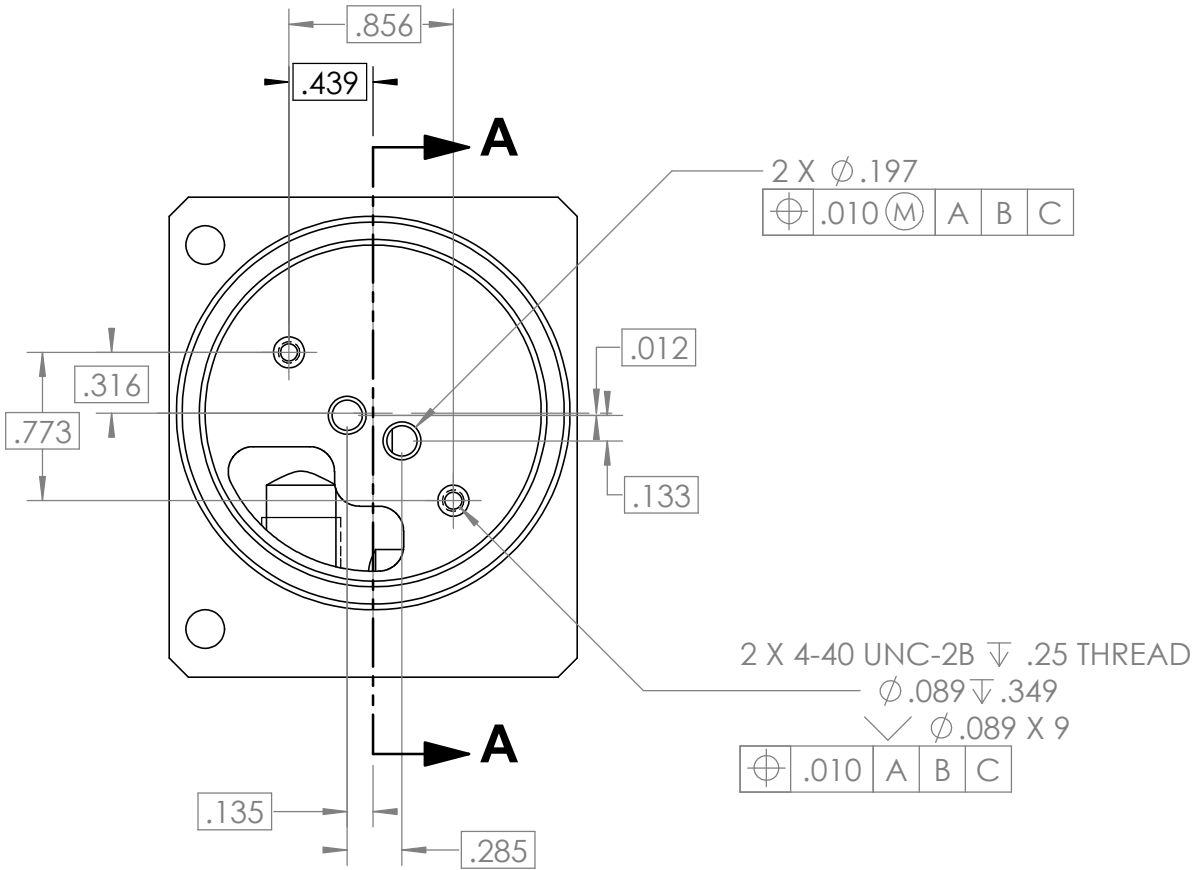

NEXT ASSY	USED ON

UNLESS OTHERWISE SPECIFIED TOLERANCES ARE:				APPROVALS		DATE	Monterey Bay Aquarium Research Institute	
1 PLACE DIM ±1/16	2 PLACE DIM ±.02	3 PLACE DIM ±.005	ANGLES ±1°	DRAWN	C OKUDA	10/6/2014	MBARI 7700 Sandholdt RD. Moss Landing, CA 95039 PH: (831) 775-1700	
1. DIMENSIONS ARE IN INCHES				ENGINEER	C OKUDA	10/6/2014		
2. DIMENSION LIMITS HELD AFTER PLATING.				CHECKED				
3. REMOVE BURRS AND SHARP EDGES .015 MAX.				PROJECT NO.	9001202		FMM20 mocap housing	
4. MACHINED FILLET RADII .0150-.030.				PROJECT	RESPIROMETER UPGRADE			
5. MACHINED DIAMETERS ON A COMMON CENTERLINE CONCENTRIC WITHIN .005				SIZE	B	DWG. NO.	10021132DWG	REV.
6. PERPENDICULARITY & PARALLELISM OF MACHINED SURFACES .002 PER INCH. MAX .012 INCHES FOR SINGLE SURFACE.				SCALE	1:1	CAD FILE: MECH ENG ON TORNADO	SHEET 2 OF 2	