
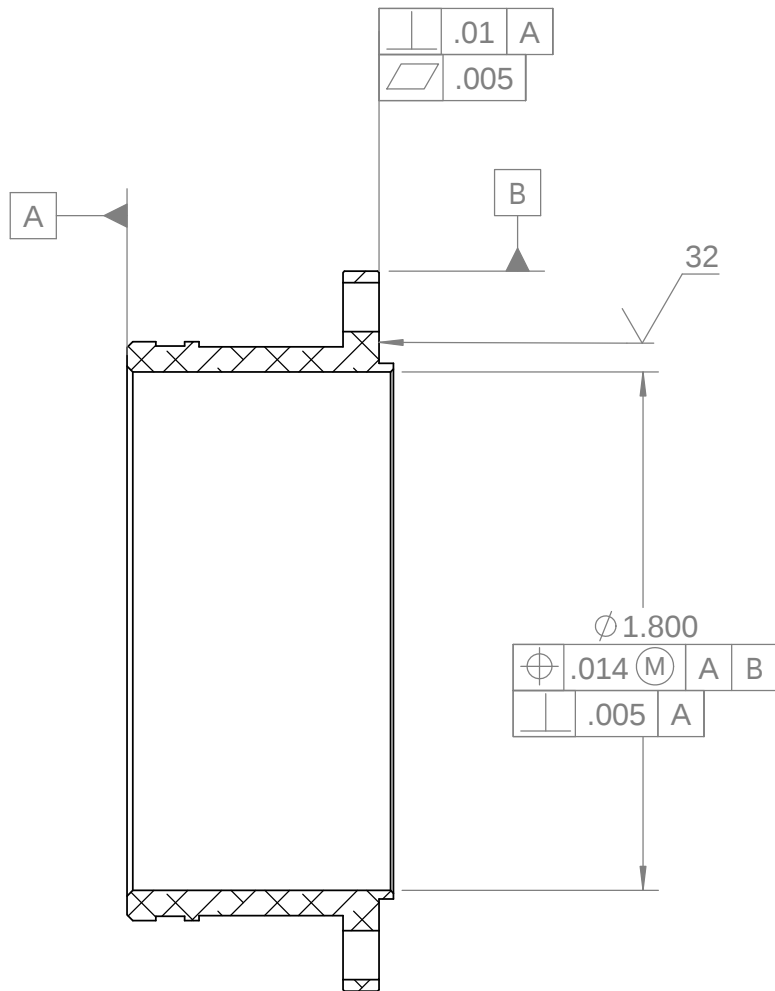
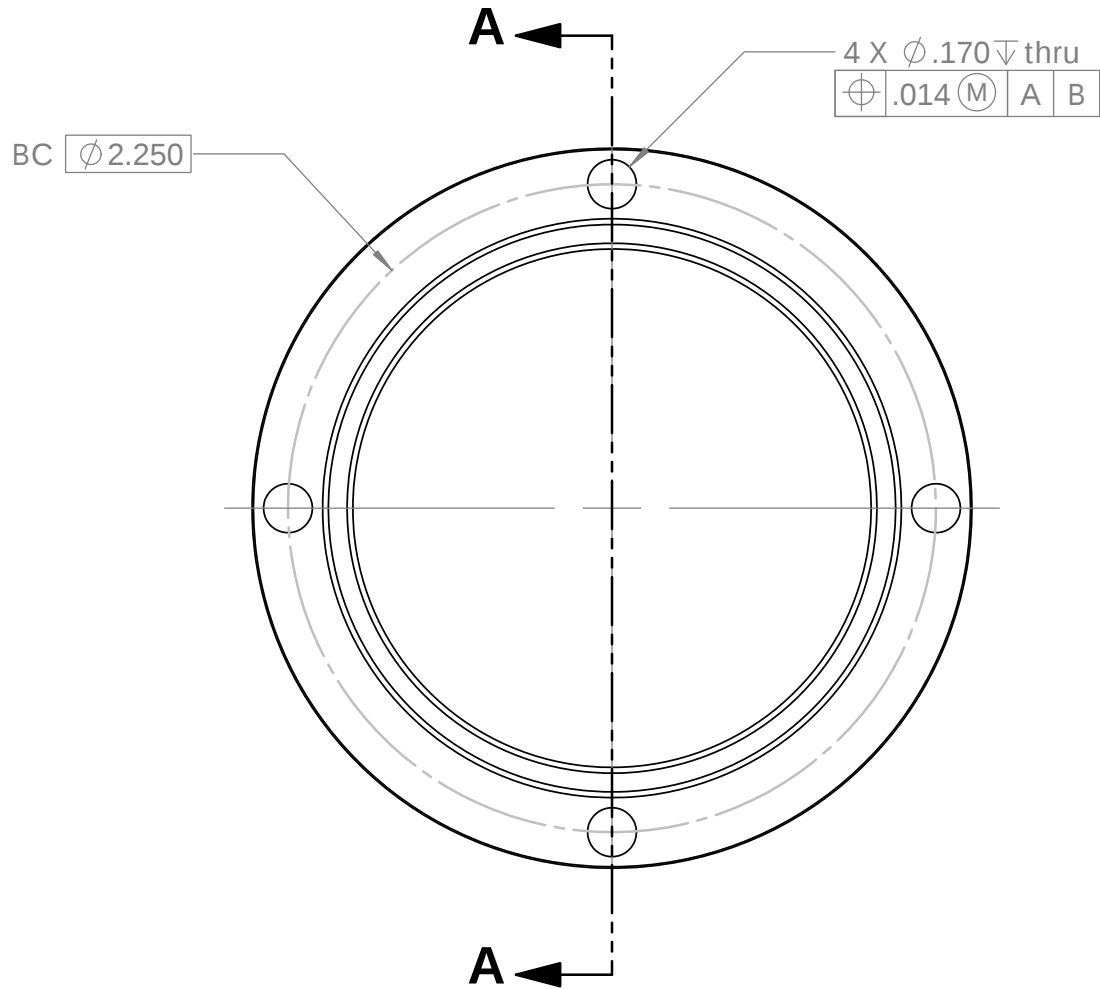
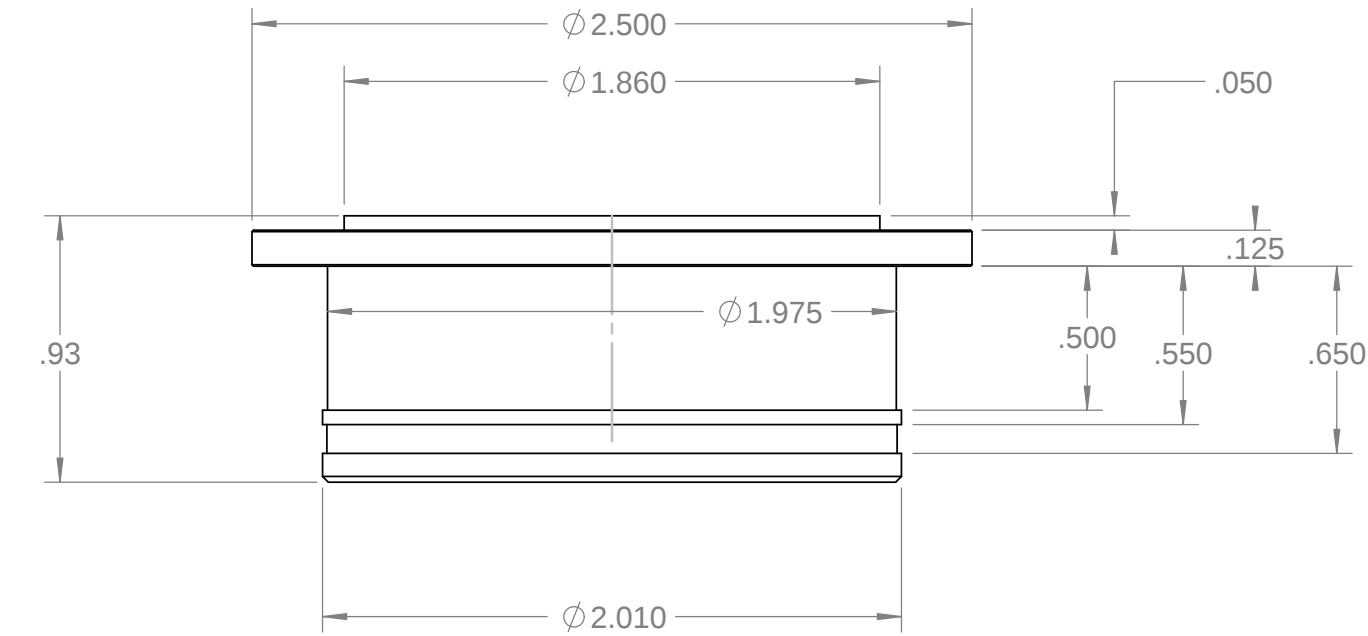


REVISIONS			
REV.	DESCRIPTION	DATE	APPROVED
	INITIAL RELEASE	6/24/2014	
A	CHANGE HEIGHT	10/15/2014	

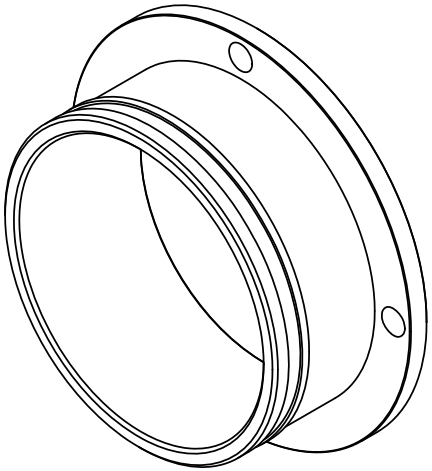

SECTION A-A
SCALE 1.5 : 1

6 EACH 6061 T-6

				BILL OF MATERIALS									
Shop / Q.C.		UNLESS OTHERWISE SPECIFIED TOLERANCES ARE:				APPROVALS		DATE		Monterey Bay Aquarium Research Institute MBARI 7700 Sandholdt RD. Moss Landing, CA 95039 PH: (831) 775-1700 			
Inspector		1 PLACE DIM ±1/16	2 PLACE DIM ±.02	3 PLACE DIM ±.005	ANGLES ±1°	DRAWN	C OKUDA	6/24/14					
Shop Foreman		1. DIMENSIONS ARE IN INCHES 2. DIMENSION LIMITS HELD AFTER PLATING. 3. REMOVE BURRS AND SHARP EDGES .015 MAX. 4. MACHINED FILLET RADII .0150-.030.				ENGINEER		C OKUDA	6/24/14	M400M MOCAP COVER MOUNT			
Engineer						CHECKED							
NEXT ASSY Description	NEXT ASSY Number	5. MACHINED DIAMETERS ON A COMMON CENTERLINE CONCENTRIC .005 6. PERPENDICULARITY & PARALLELISM OF MACHINED SURFACES .002 PER INCH. MAX .012 INCHES FOR SINGLE SURFACE.				PROJECT NO.		ocean acidification					
						PROJECT		901202					
Application		DO NOT SCALE DRAWING				WEIGHT							
						SIZE B		DWG. NO.		10021090 DWG		REV. A	
						SCALE		1:1		CAD FILE: MECH ENG ON TORNADO		SHEET 1 OF 1	