
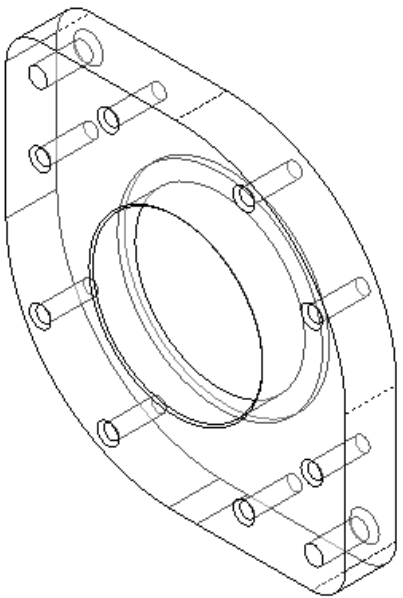
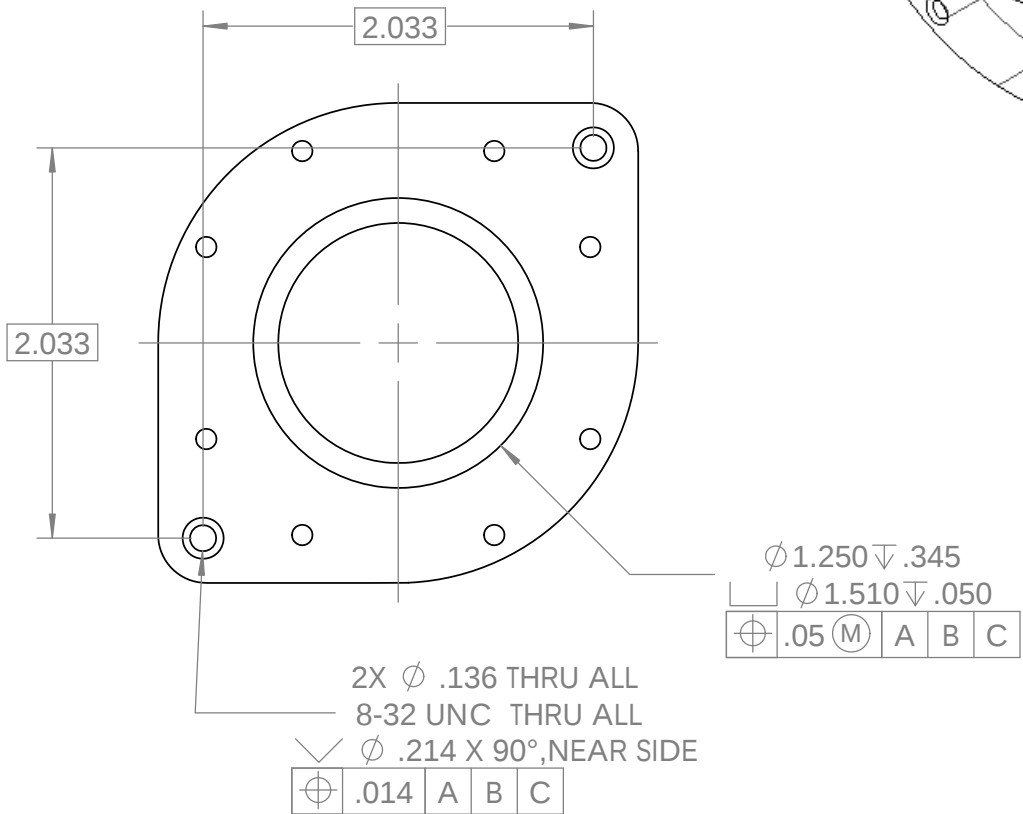
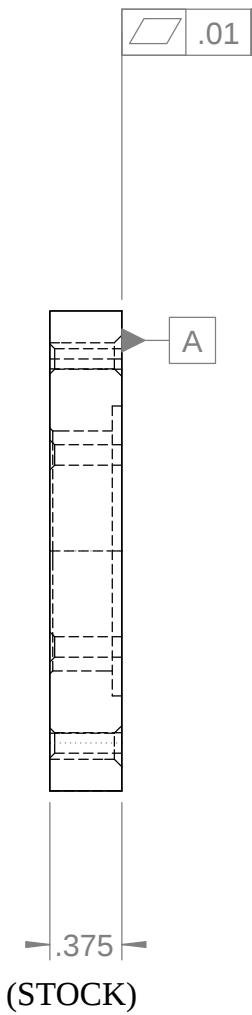


THE INFORMATION CONTAINED IN THIS DRAWING IS THE SOLE PROPERTY OF MBARI ANY REPRODUCTION IN PART OR WHOLE WITHOUT THE WRITTEN PERMISSION OF MBARI IS PROHIBITED.

REVISIONS			
REV.	DESCRIPTION	DATE	APPROVED
	INITIAL RELEASE	4/1/2014	
A	change threads	4/30/14	

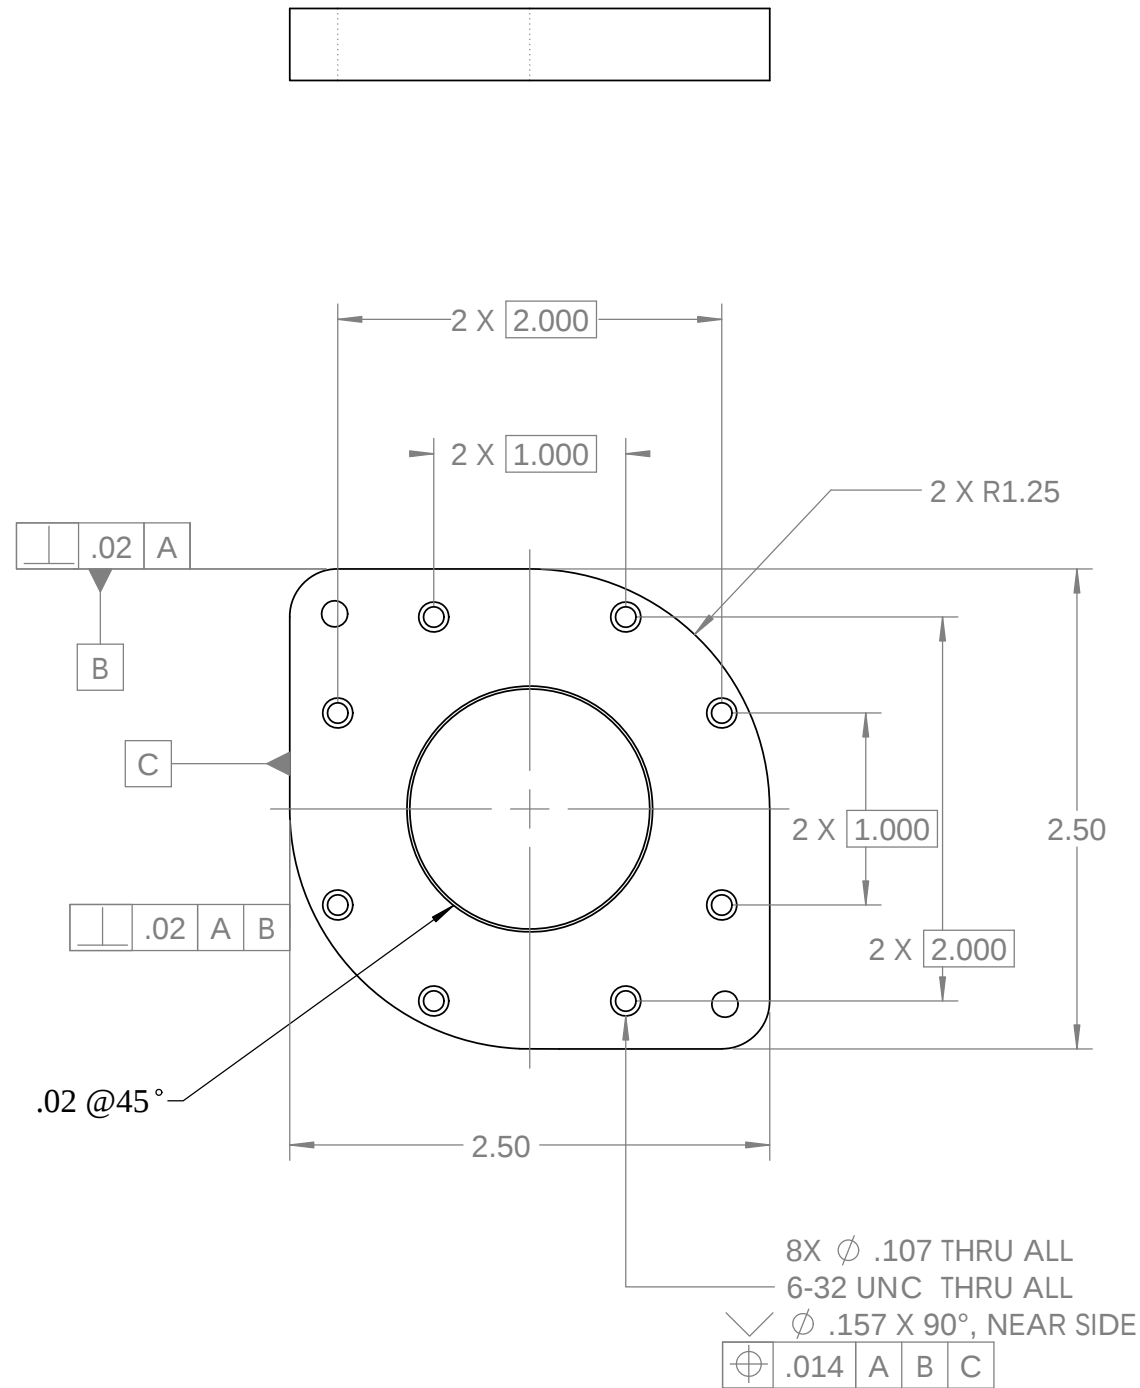

10 EACH 3/8' CAST ACRYLIC

		BILL OF MATERIALS					
Shop / Q.C.		UNLESS OTHERWISE SPECIFIED TOLERANCES ARE:				APPROVALS DATE Monterey Bay Aquarium Research Institute	
Inspector		1 PLACE DIM ±1/32	2 PLACE DIM ±.02	3 PLACE DIM ±.005	ANGLES ±1°	DRAWN C OKUDA 10/15/14 ENGINEER C OKUDA 10/15/14 CHECKED PROJECT NO. RESP UPGRADE PROJECT 9001202	MBARI 7700 Sandholdt RD. Moss Landing, CA 95039 PH: (831) 775-1700 
Shop Foreman		1. DIMENSIONS ARE IN INCHES				M400M MOCAP PUMP REMOTE MOUNT ADAPTER	
Engineer		2. DIMENSION LIMITS HELD AFTER PLATING.					
		3. REMOVE BURRS AND SHARP EDGES .015 MAX.					
NEXT ASSY Description	NEXT ASSY Number	4. MACHINED FILLET RADII .0150-.030.				10021138 DWG	
		5. MACHINED DIAMETERS ON A COMMON CENTERLINE CONCENTRIC WITHIN .005					
		6. PERPENDICULARITY & PARALLELISM OF MACHINED SURFACES .002 PER INCH. MAX .012 INCHES FOR SINGLE SURFACE.				SIZE B DWG. NO. REV. 10021138 DWG -	
Application		DO NOT SCALE DRAWING				WEIGHT	
						SCALE 1:1	CAD FILE: MECH ENG ON TORNADO SHEET 1 OF 1

BREAK EDGES ALL AROUND