
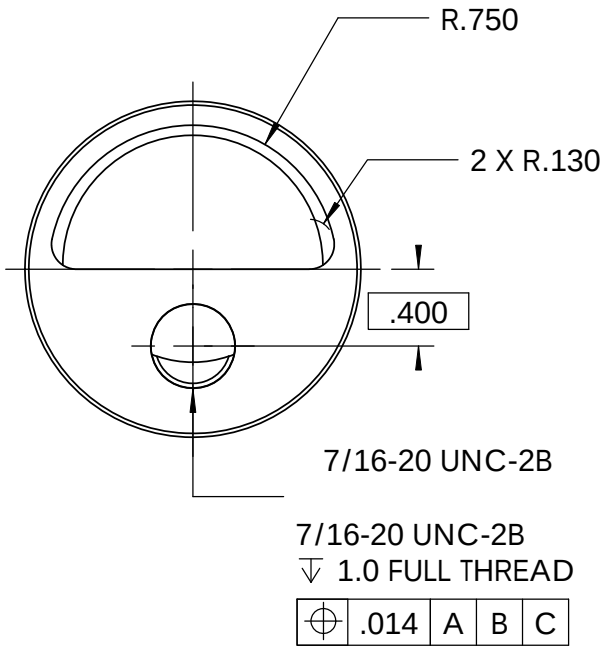
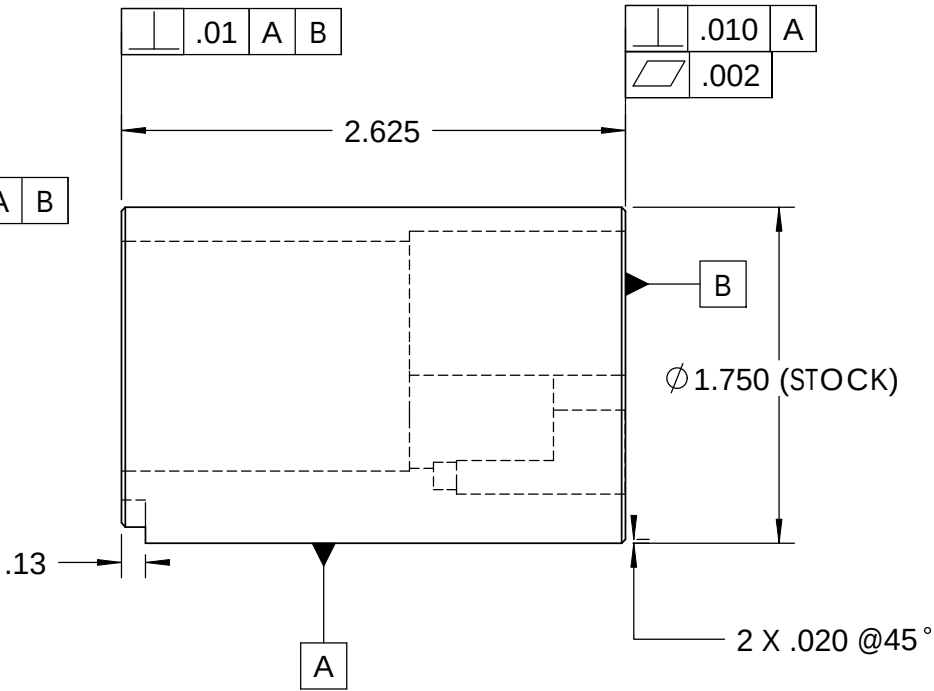


REVISIONS			
REV.	DESCRIPTION	DATE	APPROVED
	INITIAL RELEASE	4/27/2011	
A	change pump back raduis	4/28/2011	

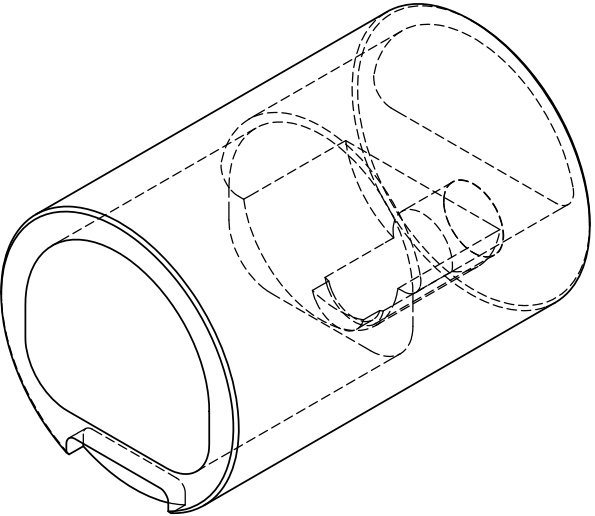

BILL OF MATERIALS									
Shop / Q.C.		UNLESS OTHERWISE SPECIFIED TOLERANCES ARE:				APPROVALS DATE		Monterey Bay Aquarium Research Institute MBARI 7700 Sandholdt RD. Moss Landing, CA 95039 PH: (831) 775-1700 	
Inspector		1 PLACE DIM ±1/16	2 PLACE DIM ±.02	3 PLACE DIM ±.005	ANGLES ±1°	DRAWN C OKUDA	4/27/2011		
Shop Foreman		1. DIMENSIONS ARE IN INCHES 2. DIMENSION LIMITS HELD AFTER PLATING. 3. REMOVE BURRS AND SHARP EDGES .015 MAX. 4. MACHINED FILLET RADII .0150-.030. 5. MACHINED DIAMETERS ON A COMMON CENTERLINE CONCENTRIC WITHIN .005 6. PERPENDICULARITY & PARALLELISM OF MACHINED SURFACES .002 PER INCH. MAX .012 INCHES FOR SINGLE SURFACE.				ENGINEER C OKUDA	4/27/2011		
Engineer						CHECKED			
						PROJECT NO. 900827			
NEXT ASSY Description	NEXT ASSY Number					PROJECT OCEAN ACIDIFICATION STUDIES			
								FOUNTIAN PUMP HOUSING SIZE B DWG. NO. 10020694DWG REV. A	
Application		DO NOT SCALE DRAWING				WEIGHT		SCALE 1:1 CAD FILE: MECH ENG ON TORNADO SHEET 1 OF 1	