
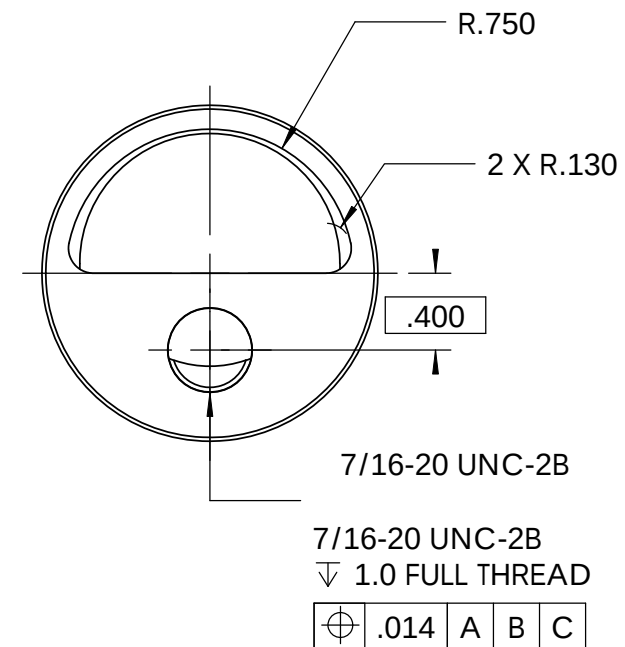
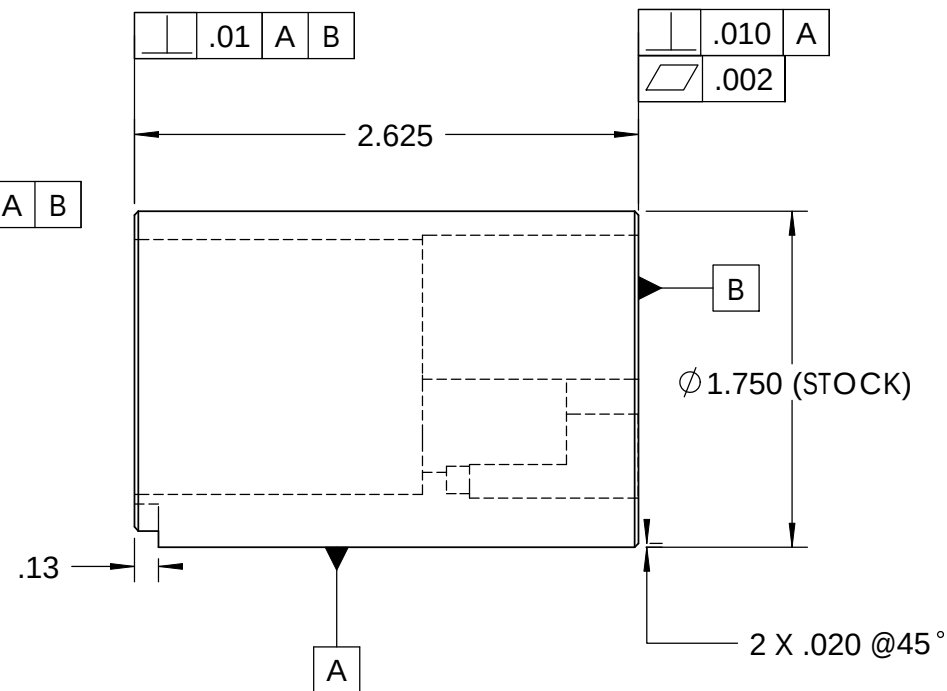
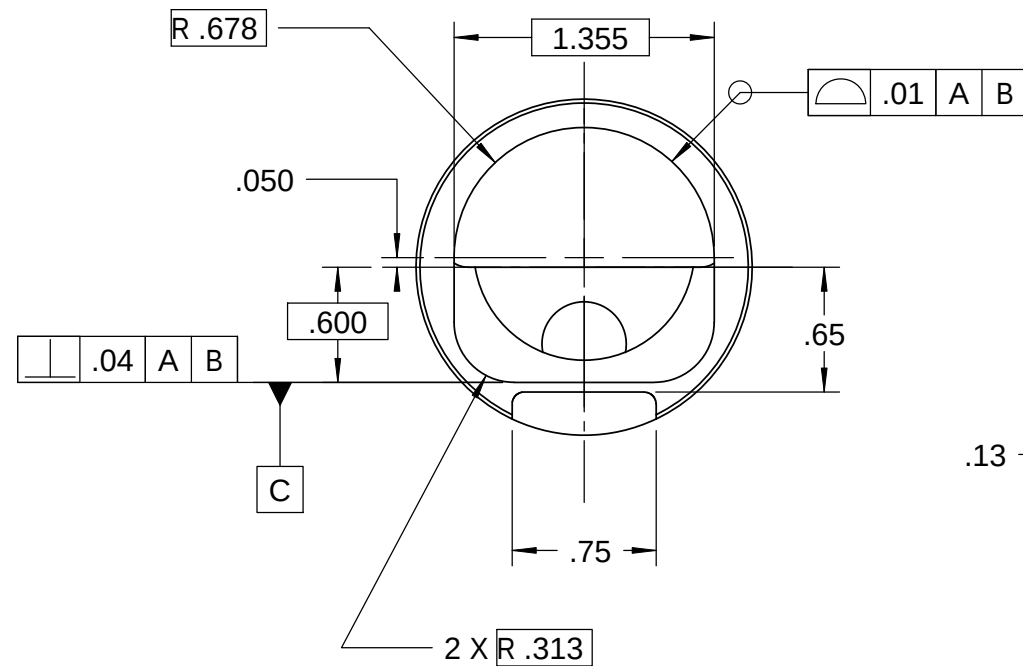


REVISIONS			
REV.	DESCRIPTION	DATE	APPROVED
	INITIAL RELEASE	4/27/2011	
A	change pump back raduis	4/28/2011	
B	change pump back size	4/29/2011	

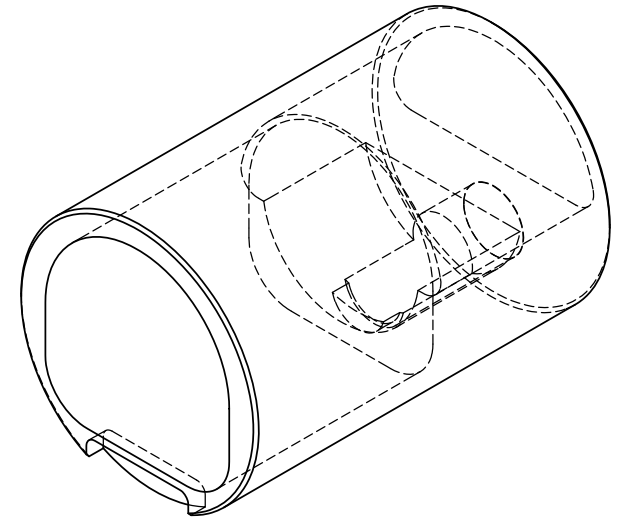

8 EACH CLEAR ACRYLIC

BILL OF MATERIALS										
Shop / Q.C.		UNLESS OTHERWISE SPECIFIED TOLERANCES ARE:				APPROVALS DATE		Monterey Bay Aquarium Research Institute MBARI 7700 Sandholdt RD. Moss Landing, CA 95039 PH: (831) 775-1700 		
Inspector		1 PLACE DIM ±.1/32	2 PLACE DIM ±.02	3 PLACE DIM ±.005	ANGLES ±.1	DRAWN	4/27/2011			
Shop Foreman		1. DIMENSIONS ARE IN INCHES 2. DIMENSION LIMITS HELD AFTER PLATING. 3. REMOVE BURRS AND SHARP EDGES .015 MAX. 4. MACHINED FILLET RADIUS .0150-.030.				ENGINEER	4/27/2011			
Engineer						CHECKED				
NEXT ASSY Description		NEXT ASSY Number		5. MACHINED DIAMETERS ON A COMMON CENTERLINE CONCENTRIC WITHIN .005 6. PERPENDICULARITY & PARALLELISM OF MACHINED SURFACES .002 PER INCH. MAX .012 INCHES FOR SINGLE SURFACE.				PROJECT NO.		
								PROJECT OCEAN ACIDIFICATION STUDIES		
Application		DO NOT SCALE DRAWING				WEIGHT		SIZE B	DWG. NO. 10020694DWG	REV. B
								SCALE 1:1	CAD FILE: MECH ENG ON TORNADO	SHEET 1 OF 8