


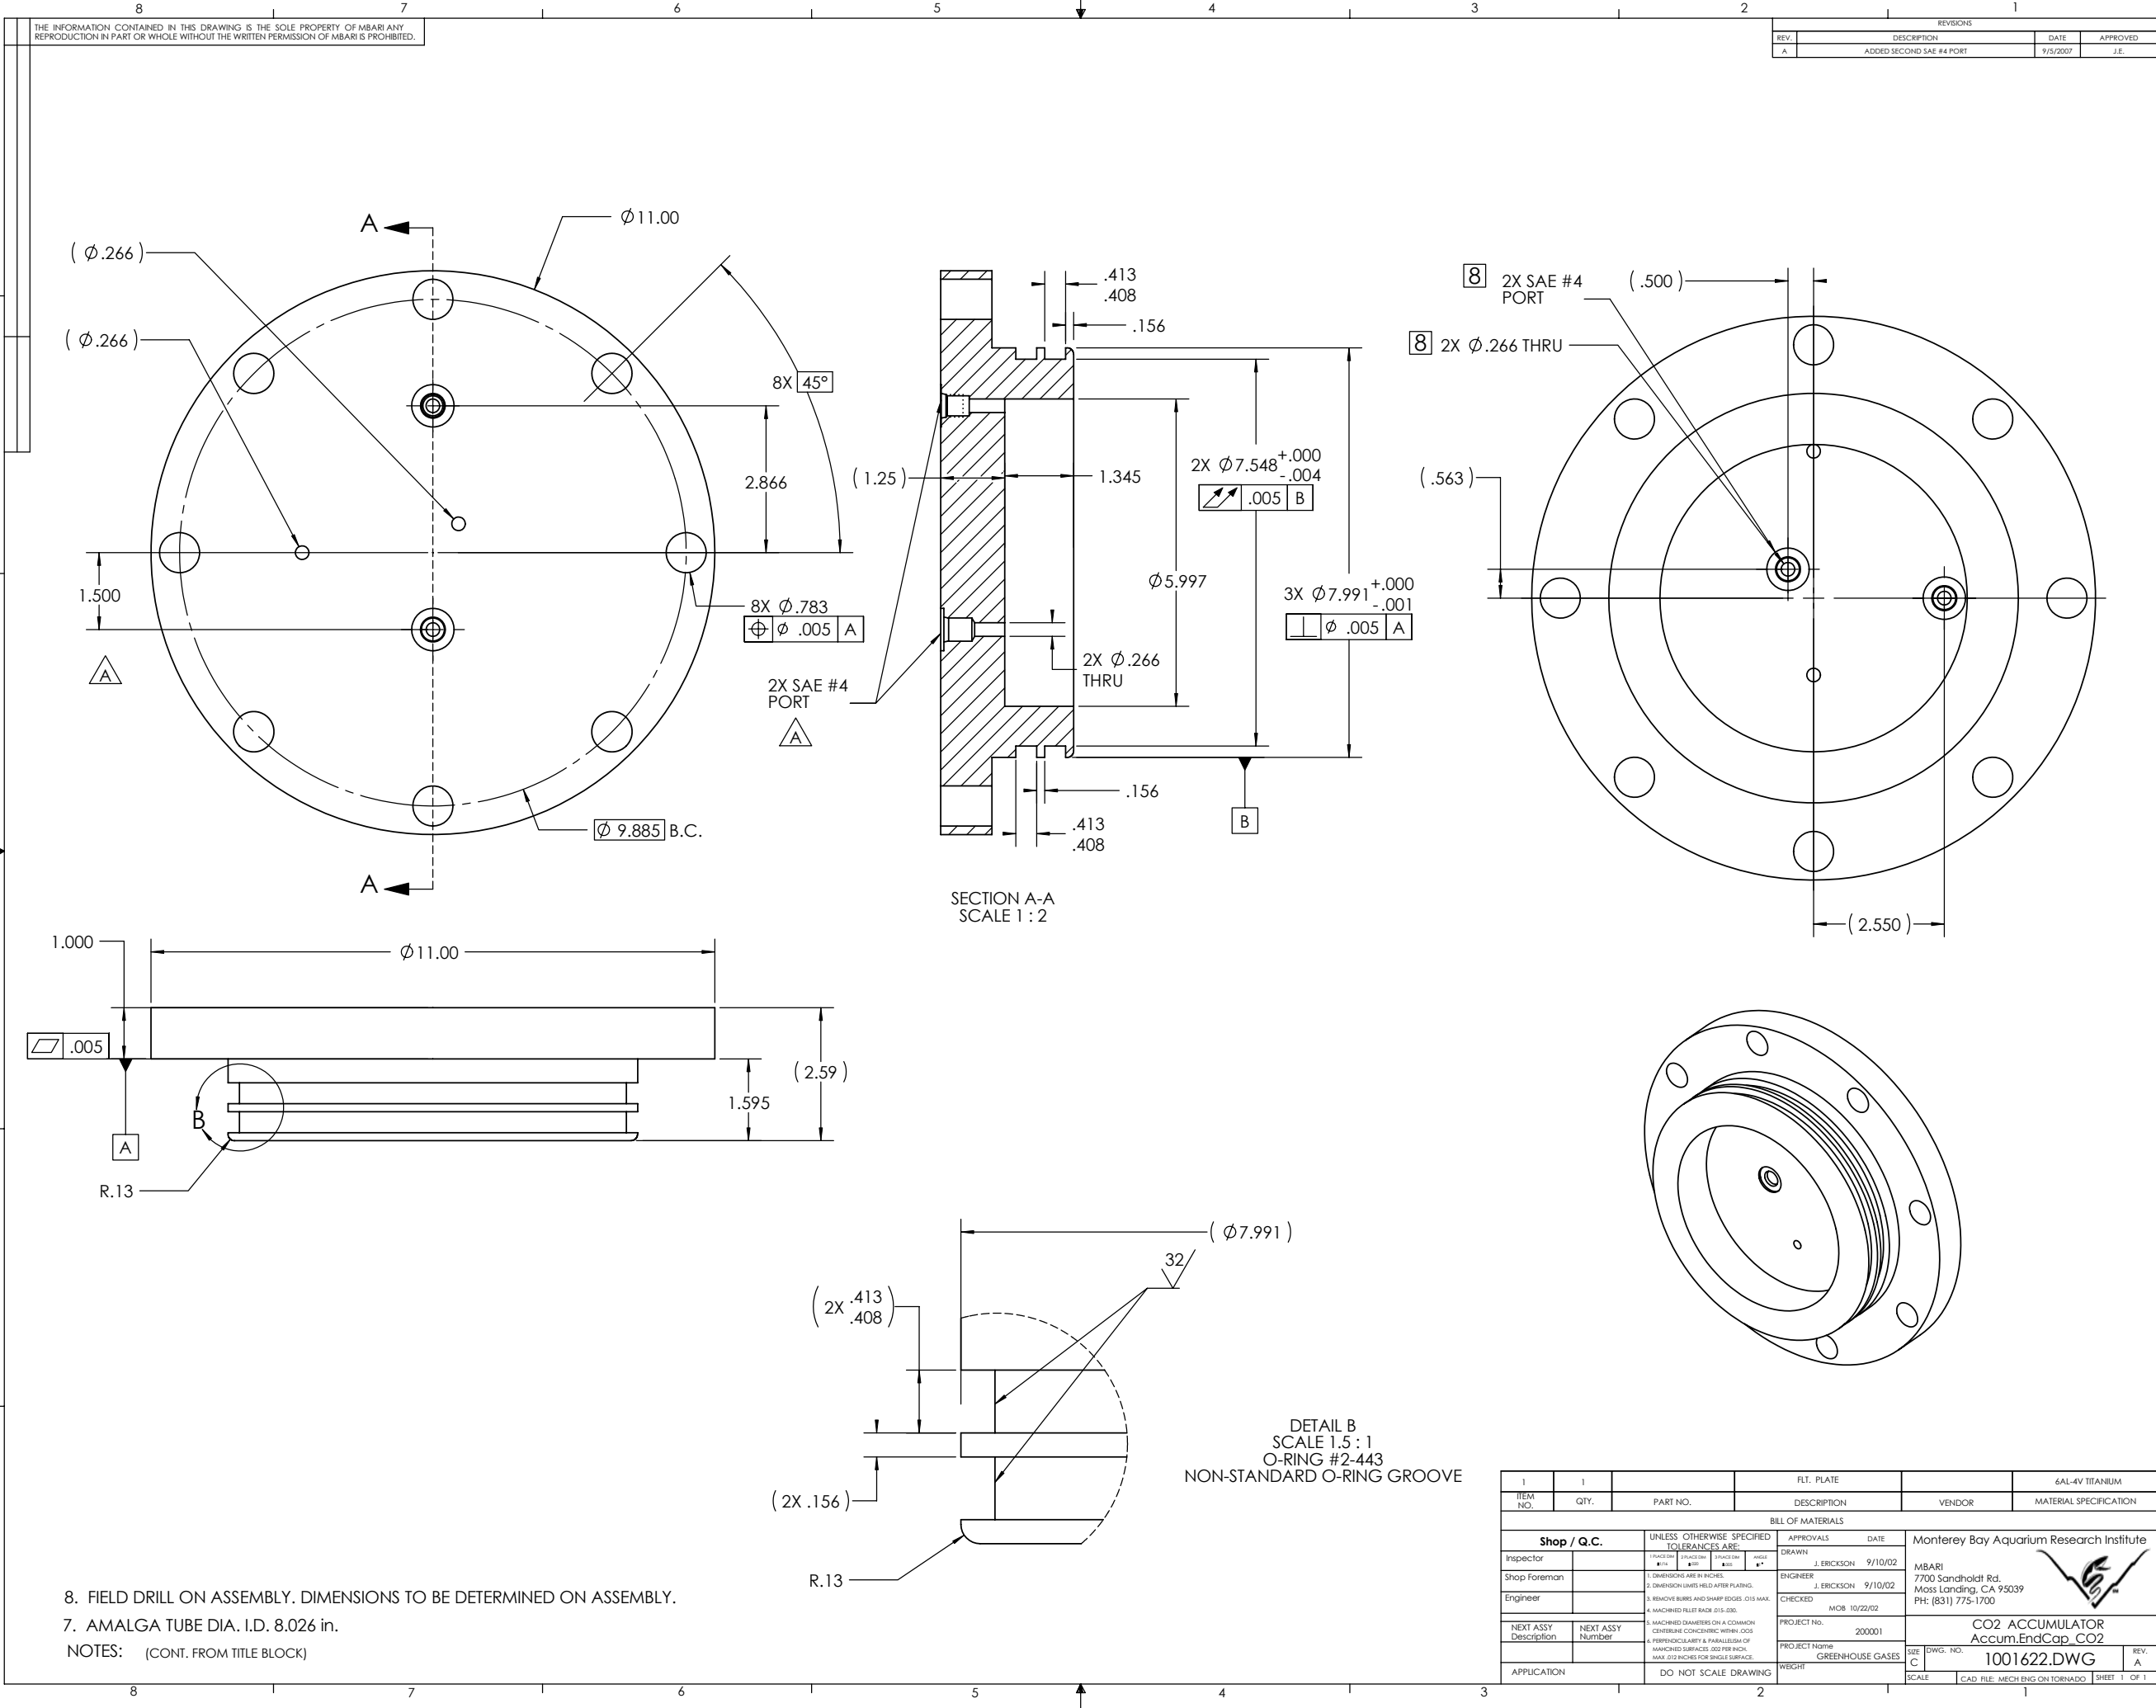

8. FIELD DRILL ON ASSEMBLY. DIMENSIONS TO BE DETERMINED ON ASSEMBLY.
7. AMALGA TUBE DIA. I.D. 8.026 in.
NOTES: (CONT. FROM TITLE BLOCK)

REVISIONS			
REV.	DESCRIPTION	DATE	APPROVED
A	ADDED SECOND SAE #4 PORT	9/5/2007	J.E.

1	1	FLT. PLATE	6AL-4V TITANIUM
ITEM NO.	QTY.	PART NO.	MATERIAL SPECIFICATION
BILL OF MATERIALS			
Shop / Q.C.		UNLESS OTHERWISE SPECIFIED TOLERANCES ARE:	APPROVALS DATE
Inspector		1. FRACTIONAL ±.010 ±.005 ±.002 ±.001	DRAWN J. ERICKSON 9/10/02
Shop Foreman		2. DIMENSIONS ARE IN INCHES	ENGINEER J. ERICKSON 9/10/02
Engineer		3. DIMENSION LIMITS HELD AFTER PLATING	CHECKED MOB 10/22/02
NEXT ASSY Description		4. REMOVE BURRS AND SHARP EDGES .015 MAX.	PROJECT NO. 200001
NEXT ASSY Number		5. MACHINED SURFACES .015-.030	PROJECT NAME GREENHOUSE GASES
APPLICATION		6. MACHINED DIAMETERS ON A COMMON CENTERLINE CONCENTRIC WITH LOTS	WEIGHT
		7. PERPENDICULARITY & PARALLELISM OF MACHINED SURFACES .002 PER INCH MAX .010 INCHES FOR SINGLE SURFACE	SCALE
		8. DO NOT SCALE DRAWING	CAD FILE: MECH ENG ON TORNADO SHEET 1 OF 1



CO2 ACCUMULATOR
Accum.EndCap_CO2

1001622.DWG