
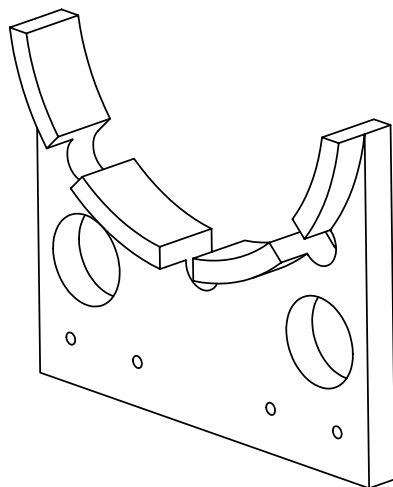
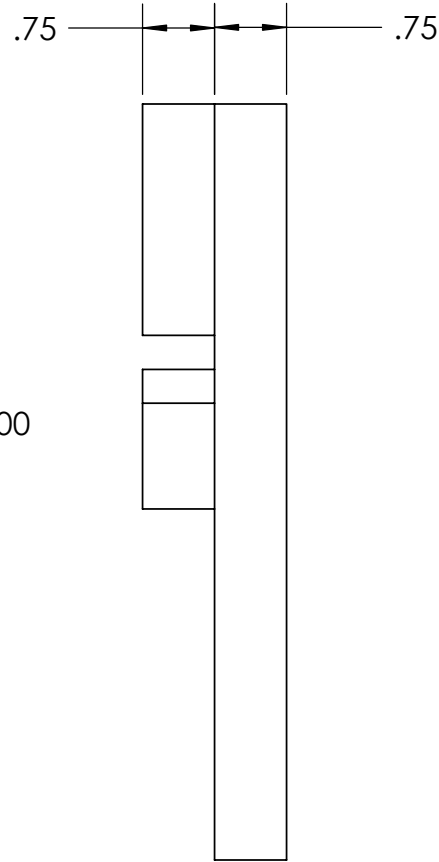


THE INFORMATION CONTAINED IN THIS DRAWING IS THE SOLE PROPERTY OF MBARI ANY
REPRODUCTION IN PART OR WHOLE WITHOUT THE WRITTEN PERMISSION OF MBARI IS PROHIBITED

REVISIONS			
REV.	DESCRIPTION	DATE	APPROVED
	INITIAL RELEASE	4/20/01	J.E.

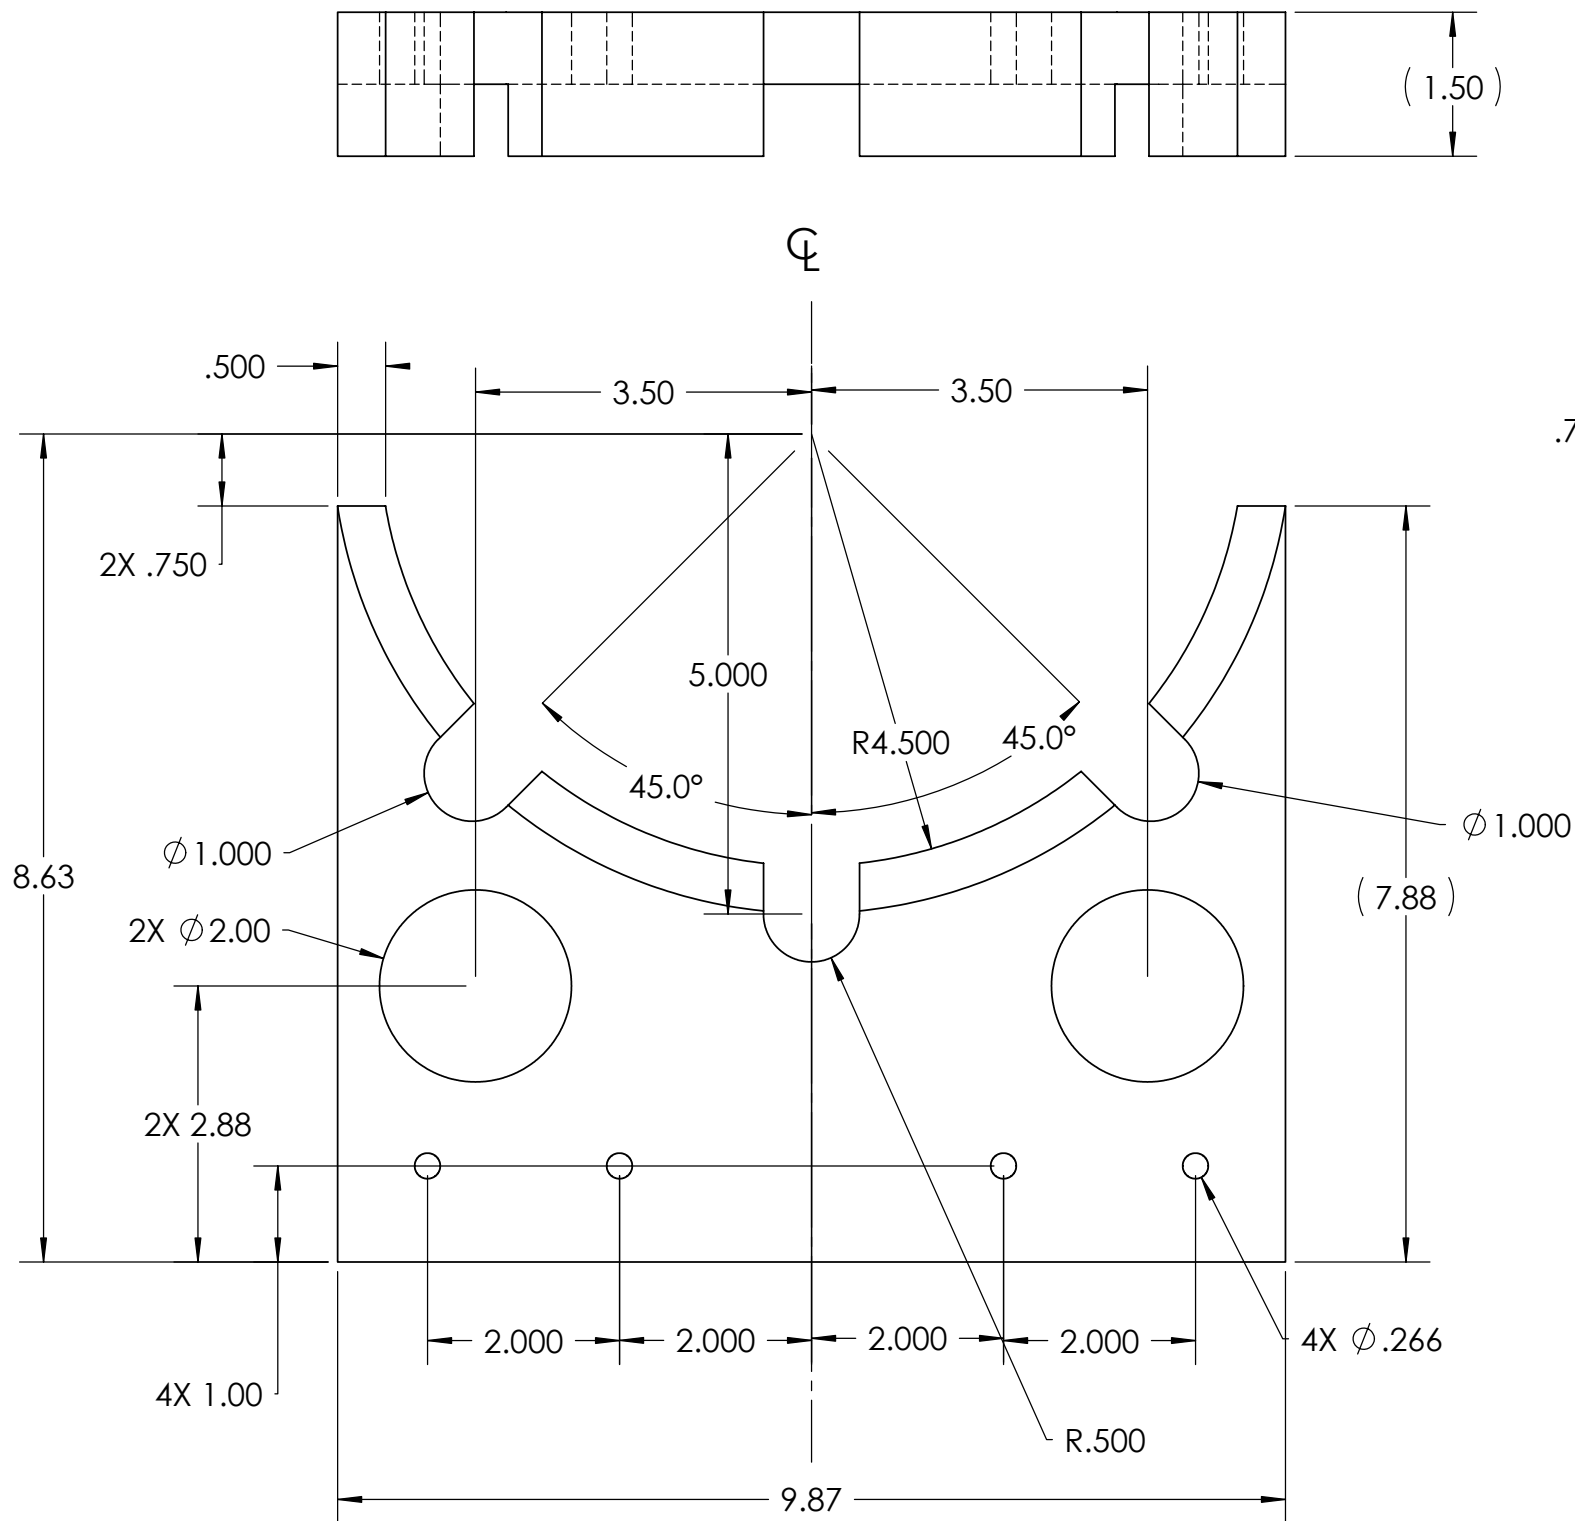

NOTES: (CONT. FROM TITLE BLOCK)

1		2		FLT. PLATE		UHMW P.E.			
ITEM NO.		QTY	PART NO.		DESCRIPTION		MATERIAL SPECIFICATION		
BILL OF MATERIALS									
UNLESS OTHERWISE SPECIFIED TOLERANCES ARE:				APPROVALS		DATE			
1 PLACE DIM ±1/16	2 PLACE DIM ±.02	3 PLACE DIM ±.005	ANGLES ±1°	DRAWN J. ERICKSON	4/20/01	Monterey Bay Aquarium Research Institute MBARI 7700 Sandholdt RD. Moss Landing, CA 95039 PH: (831) 775-1700 			
1. DIMENSIONS ARE IN INCHES 2. DIMENSION LIMITS HELD AFTER PLATING. 3. REMOVE BURRS AND SHARP EDGES .015 MAX. 4. MACHINED FILLET RADII .0150-.030. 5. MACHINED DIAMETERS ON A COMMON CENTERLINE CONCENTRIC WITHIN .005 6. PERPENDICULARITY & PARALLELISM OF MACHINED SURFACES .002 PER INCH. MAX .012 INCHES FOR SINGLE SURFACE.				ENGINEER J. ERICKSON				4/20/01	
				CHECKED					
				PROJECT NO.				200001	
				PROJECT				GREENHOUSE GASES	
DO NOT SCALE DRAWING				WEIGHT		SIZE B			
						DWG. NO. 101203.DWG			
						REV.			
				SCALE 1:1		CAD FILE: ://MECH ENG/VAULT			
						SHEET 1 OF 1			