


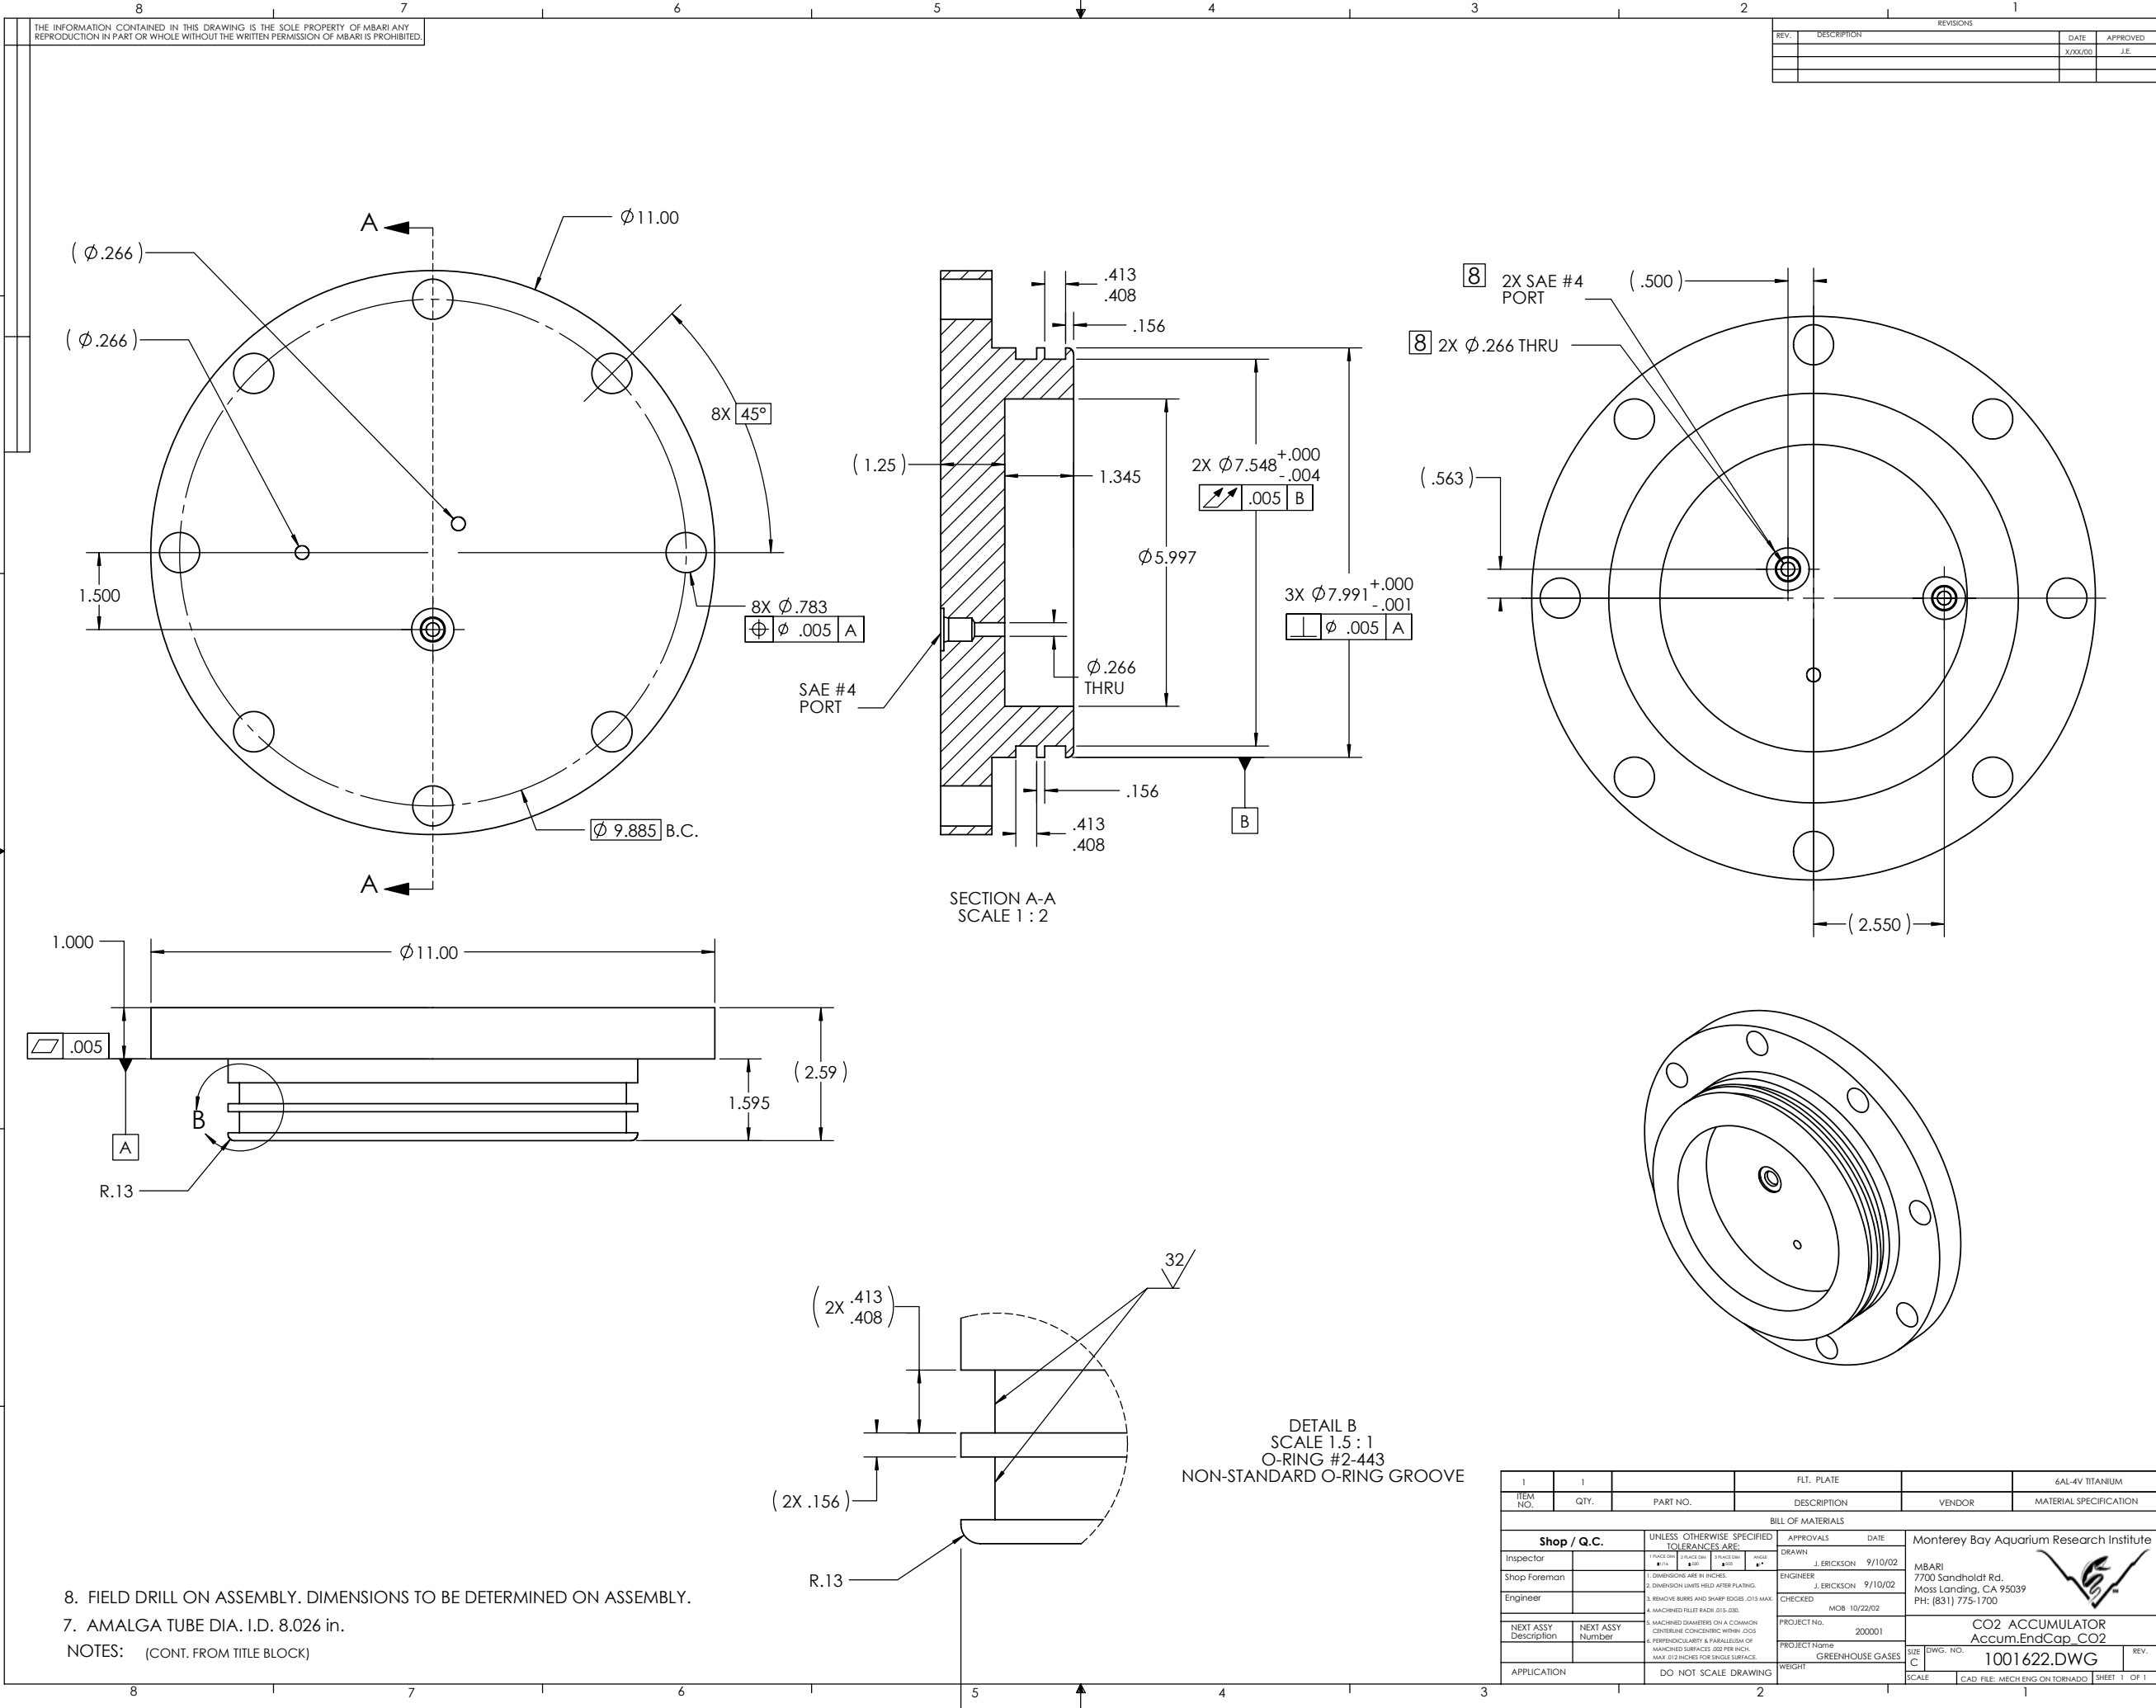

THE INFORMATION CONTAINED IN THIS DRAWING IS THE SOLE PROPERTY OF MBARI. ANY REPRODUCTION IN PART OR WHOLE WITHOUT THE WRITTEN PERMISSION OF MBARI IS PROHIBITED.

| REVISIONS |             |         |          |
|-----------|-------------|---------|----------|
| REV.      | DESCRIPTION | DATE    | APPROVED |
|           |             | X/XX/XX | J.E.     |
|           |             |         |          |
|           |             |         |          |

|                       |  |                  |  |   |  |             |  |                 |  |                              |  |
|-----------------------|--|------------------|--|---|--|-------------|--|-----------------|--|------------------------------|--|
| 1                     |  | 1                |  | FLT. PLATE   |  |             |  | 6AL-4V TITANIUM |  |                              |  |
| ITEM NO.              |  | QTY.             |  | PART NO.   |  | DESCRIPTION |  | VENDOR          |  | MATERIAL SPECIFICATION       |  |
| BILL OF MATERIALS     |  |                  |  |   |  |             |  |                 |  |                              |  |
| Shop / Q.C.           |  |                  |  | UNLESS OTHERWISE SPECIFIED TOLERANCES ARE:   |  |             |  | APPROVALS       |  | DATE                         |  |
| Inspector             |  |                  |  | 1. FRACTIONAL 2. DECIMAL 3. DIMENSIONS ARE IN INCHES 4. DIMENSION LIMITS HELD AFTER PLATING 5. REMOVE BURRS AND SHARP EDGES .015 MAX. 6. MACHINED RILLER RADI .015-.030    |  |             |  | DRAWN           |  | J. ERICKSON 9/10/02          |  |
| Shop Foreman          |  |                  |  |   |  |             |  | ENGINEER        |  | J. ERICKSON 9/10/02          |  |
| Engineer              |  |                  |  |   |  |             |  | CHECKED         |  | MOB 10/22/02                 |  |
| NEXT ASSY Description |  | NEXT ASSY Number |  | 5. MACHINED DIAMETERS ON A COMMON CENTERLINE CONCERNING WITHIN .005 PERPENDICULARITY & PARALLELISM OF MACHINED SURFACES .002 PER INCH, MAX. .010 INCHES FOR SINGLE SURFACE |  |             |  | PROJECT NO.     |  | 200001                       |  |
|                       |  |                  |  |   |  |             |  | PROJECT NAME    |  | GREENHOUSE GASES             |  |
| APPLICATION           |  |                  |  | DO NOT SCALE DRAWING   |  |             |  | WEIGHT          |  |                              |  |
|                       |  |                  |  |   |  |             |  | SCALE           |  | CAD FILE: MECH ENG ON TORNAO |  |
|                       |  |                  |  |   |  |             |  | SIZE C          |  | DWG. NO. 1001622.DWG         |  |
|                       |  |                  |  |   |  |             |  |                 |  | REV.                         |  |

Monterey Bay Aquarium Research Institute  
7700 Sandholdt Rd.  
Moss Landing, CA 95039  
Ph: (831) 775-1700



CO2 ACCUMULATOR  
Accum.EndCap\_CO2

1001622.DWG