
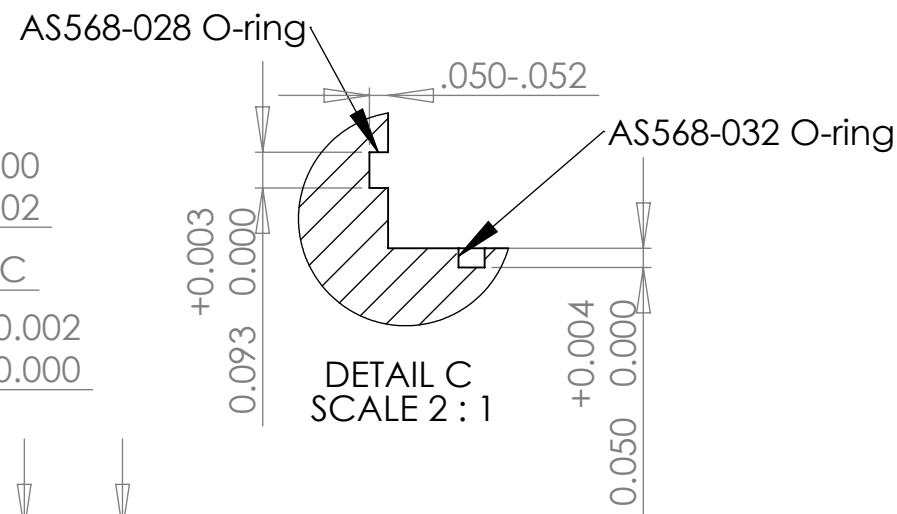
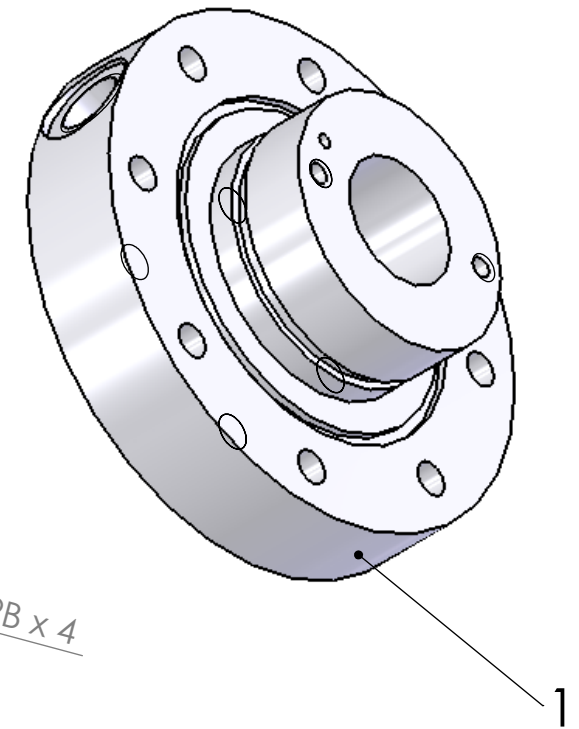
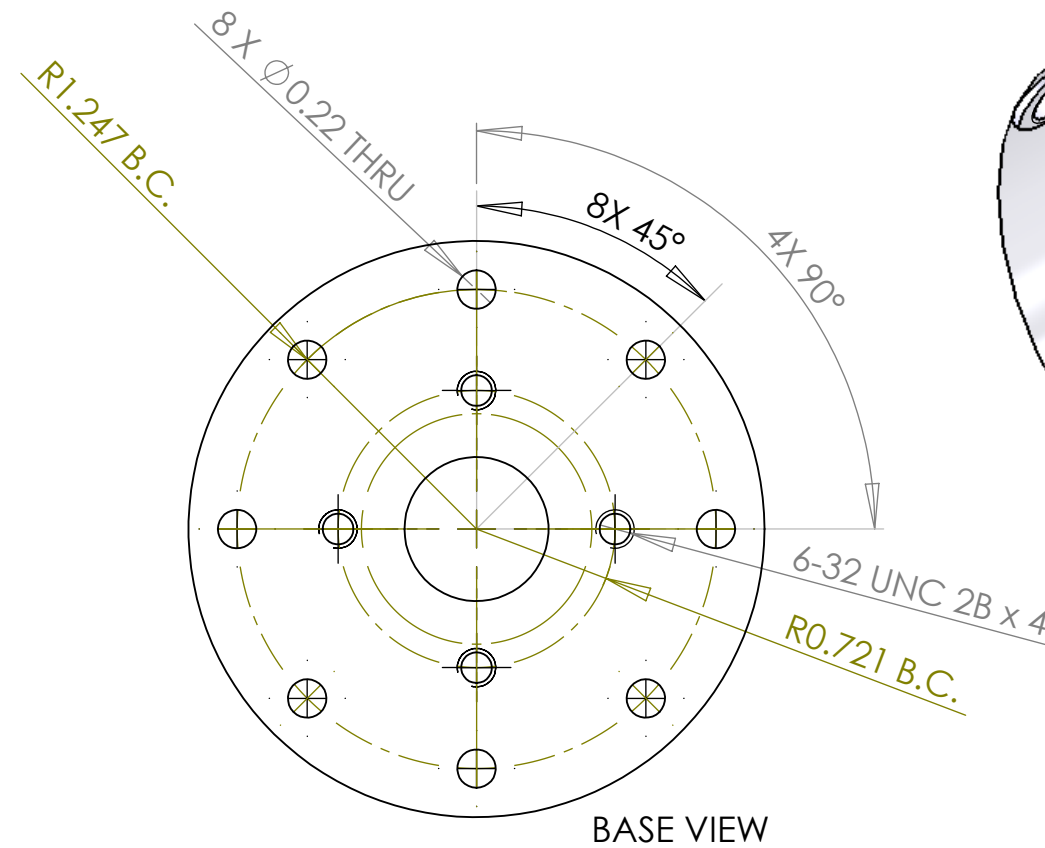
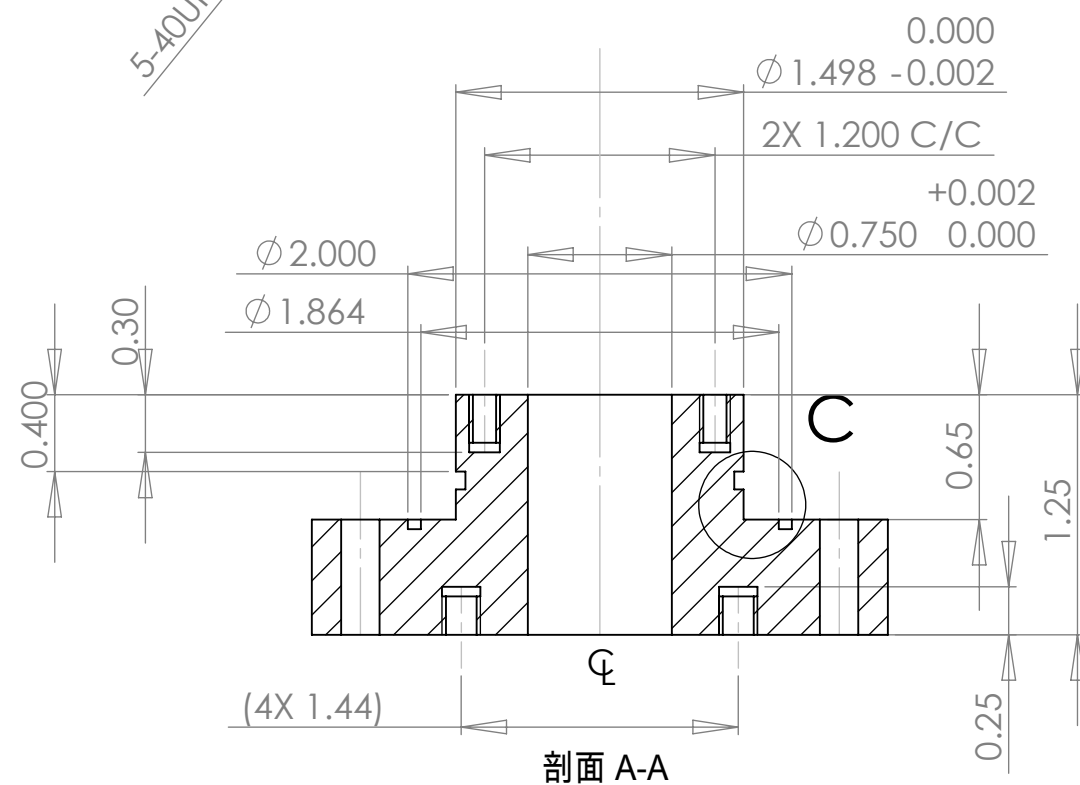
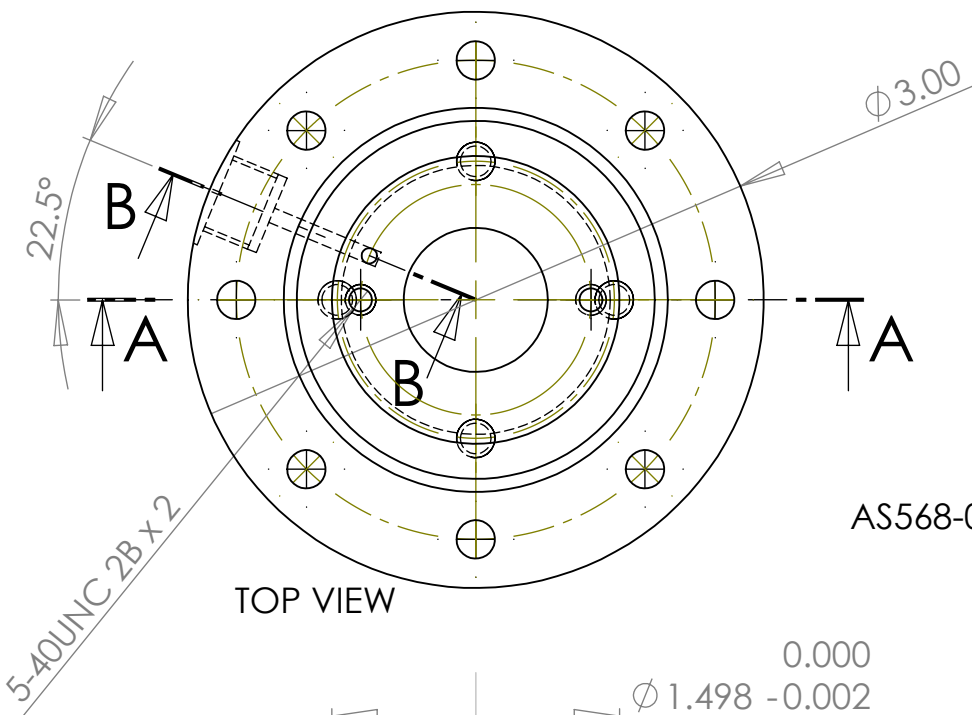
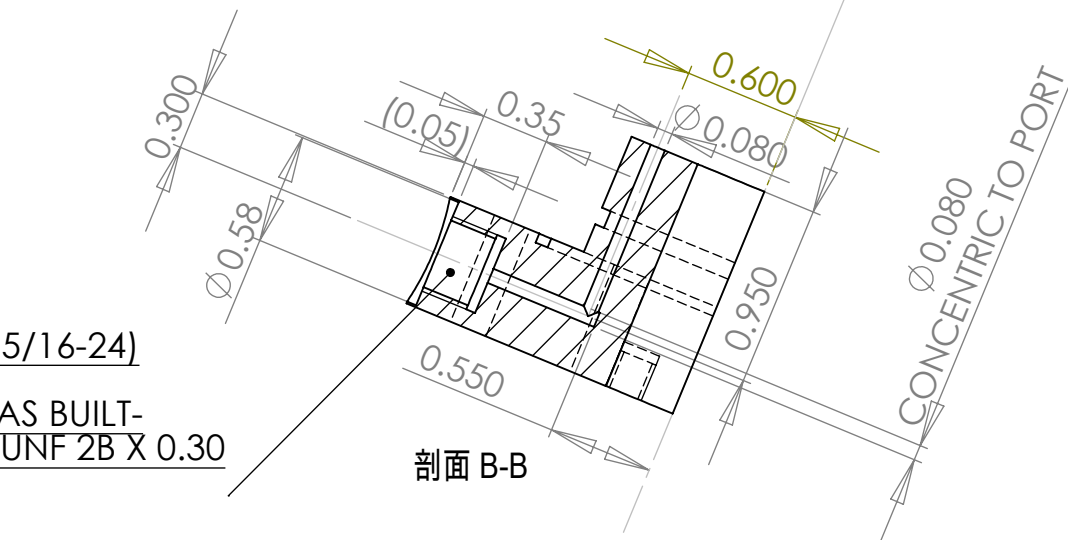


	6	7	8
1	All dims are final after anodize		
2	Anodize black		

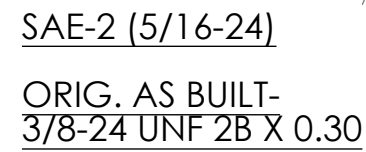

1		AL 6061-T6	
DEBUR AND BREAK SHARP EDGES	DO NOT SCALE DRAWING		REVISION
	TITLE: CONN. MOUNT- RM Pressure Housing		
DWG NO. 10020506		A3	
SCALE:1:1		SHEET 1 OF 1	

UNLESS OTHERWISE SPECIFIED: DIMENSIONS ARE IN INCHES SURFACE FINISH: TOLERANCES: LINEAR: ANGULAR:			FINISH:		DEBUR AND BREAK SHARP EDGES	
	NAME	SIGNATURE	DATE			
DRAWN	Xin Zhang		7/2009			
CHK'D	J SCHOLFIELD		4/19/10			
APPV'D						
MFG						
Q.A				MATERIAL:		
				WEIGHT:		

	NAME	SIGNATURE	DATE			
DRAWN	Xin Zhang		7/2009			
CHK'D	J SCHOLFIELD		4/19/10			
APPV'D						
MFG						
Q.A				MATERIAL:		
				WEIGHT:		

TITLE:		CONN. MOUNT- RM Pressure Housing	
DWG NO.		10020506	A3
SCALE:1:1		SHEET 1 OF 1	