


REVISIONS			
REV.	DESCRIPTION	DATE	APPROVED
	INITIAL RELEASE		

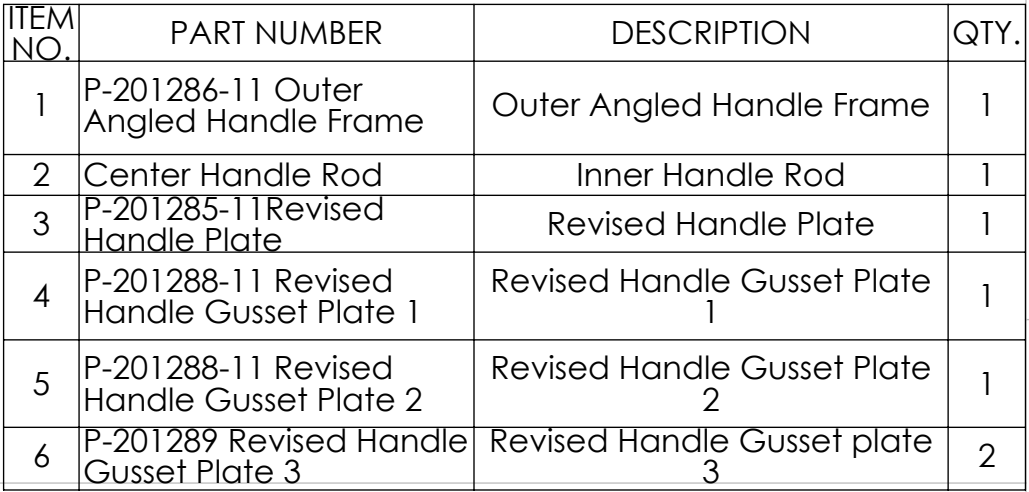

UNLESS OTHERWISE SPECIFIED
TOLERANCES ARE:

1 PLACE DIM ±1/16	2 PLACE DIM ±.02	3 PLACE DIM ±.005	ANGLES ±1°
----------------------	---------------------	----------------------	---------------

1. DIMENSIONS ARE IN INCHES
2. DIMENSION LIMITS HELD AFTER PLATING.
3. REMOVE BURRS AND SHARP EDGES .015 MAX.

4. MACHINED FILLET RADII .0150-.030.
5. MACHINED DIAMETERS ON A COMMON CENTERLINE CONCENTRIC WITHIN .005
6. PERPENDICULARITY & PARALLELISM OF MACHINED SURFACES .002 PER INCH. MAX .012 INCHES FOR SINGLE SURFACE.

DO NOT SCALE DRAWING

APPROVALS	DATE
DRAWN	

DRAWN F. Shane 01Jun2011

F. Shane 01Jun2011

CHECKED

PROJECT NO. 900900

PROJECT	Greenhouse Gases
---------	------------------

WEIGHT

Monterey Bay Aquarium Research Institute

7700 Sandholdt RD.
Moss Landing, CA 95039
PH: (408) 775-1700




Pore Water Sampler Insertion System Revised Porewater Handle Assembly

SIZE B	DWG. NO. A-201290-11	REV.
-----------	-------------------------	------

SCALE NONE CAD FILE: Project Library\900900\Greenhouse Gases SHEET 1 OF 4

NEXT ASSY	USED ON

APPLICATION

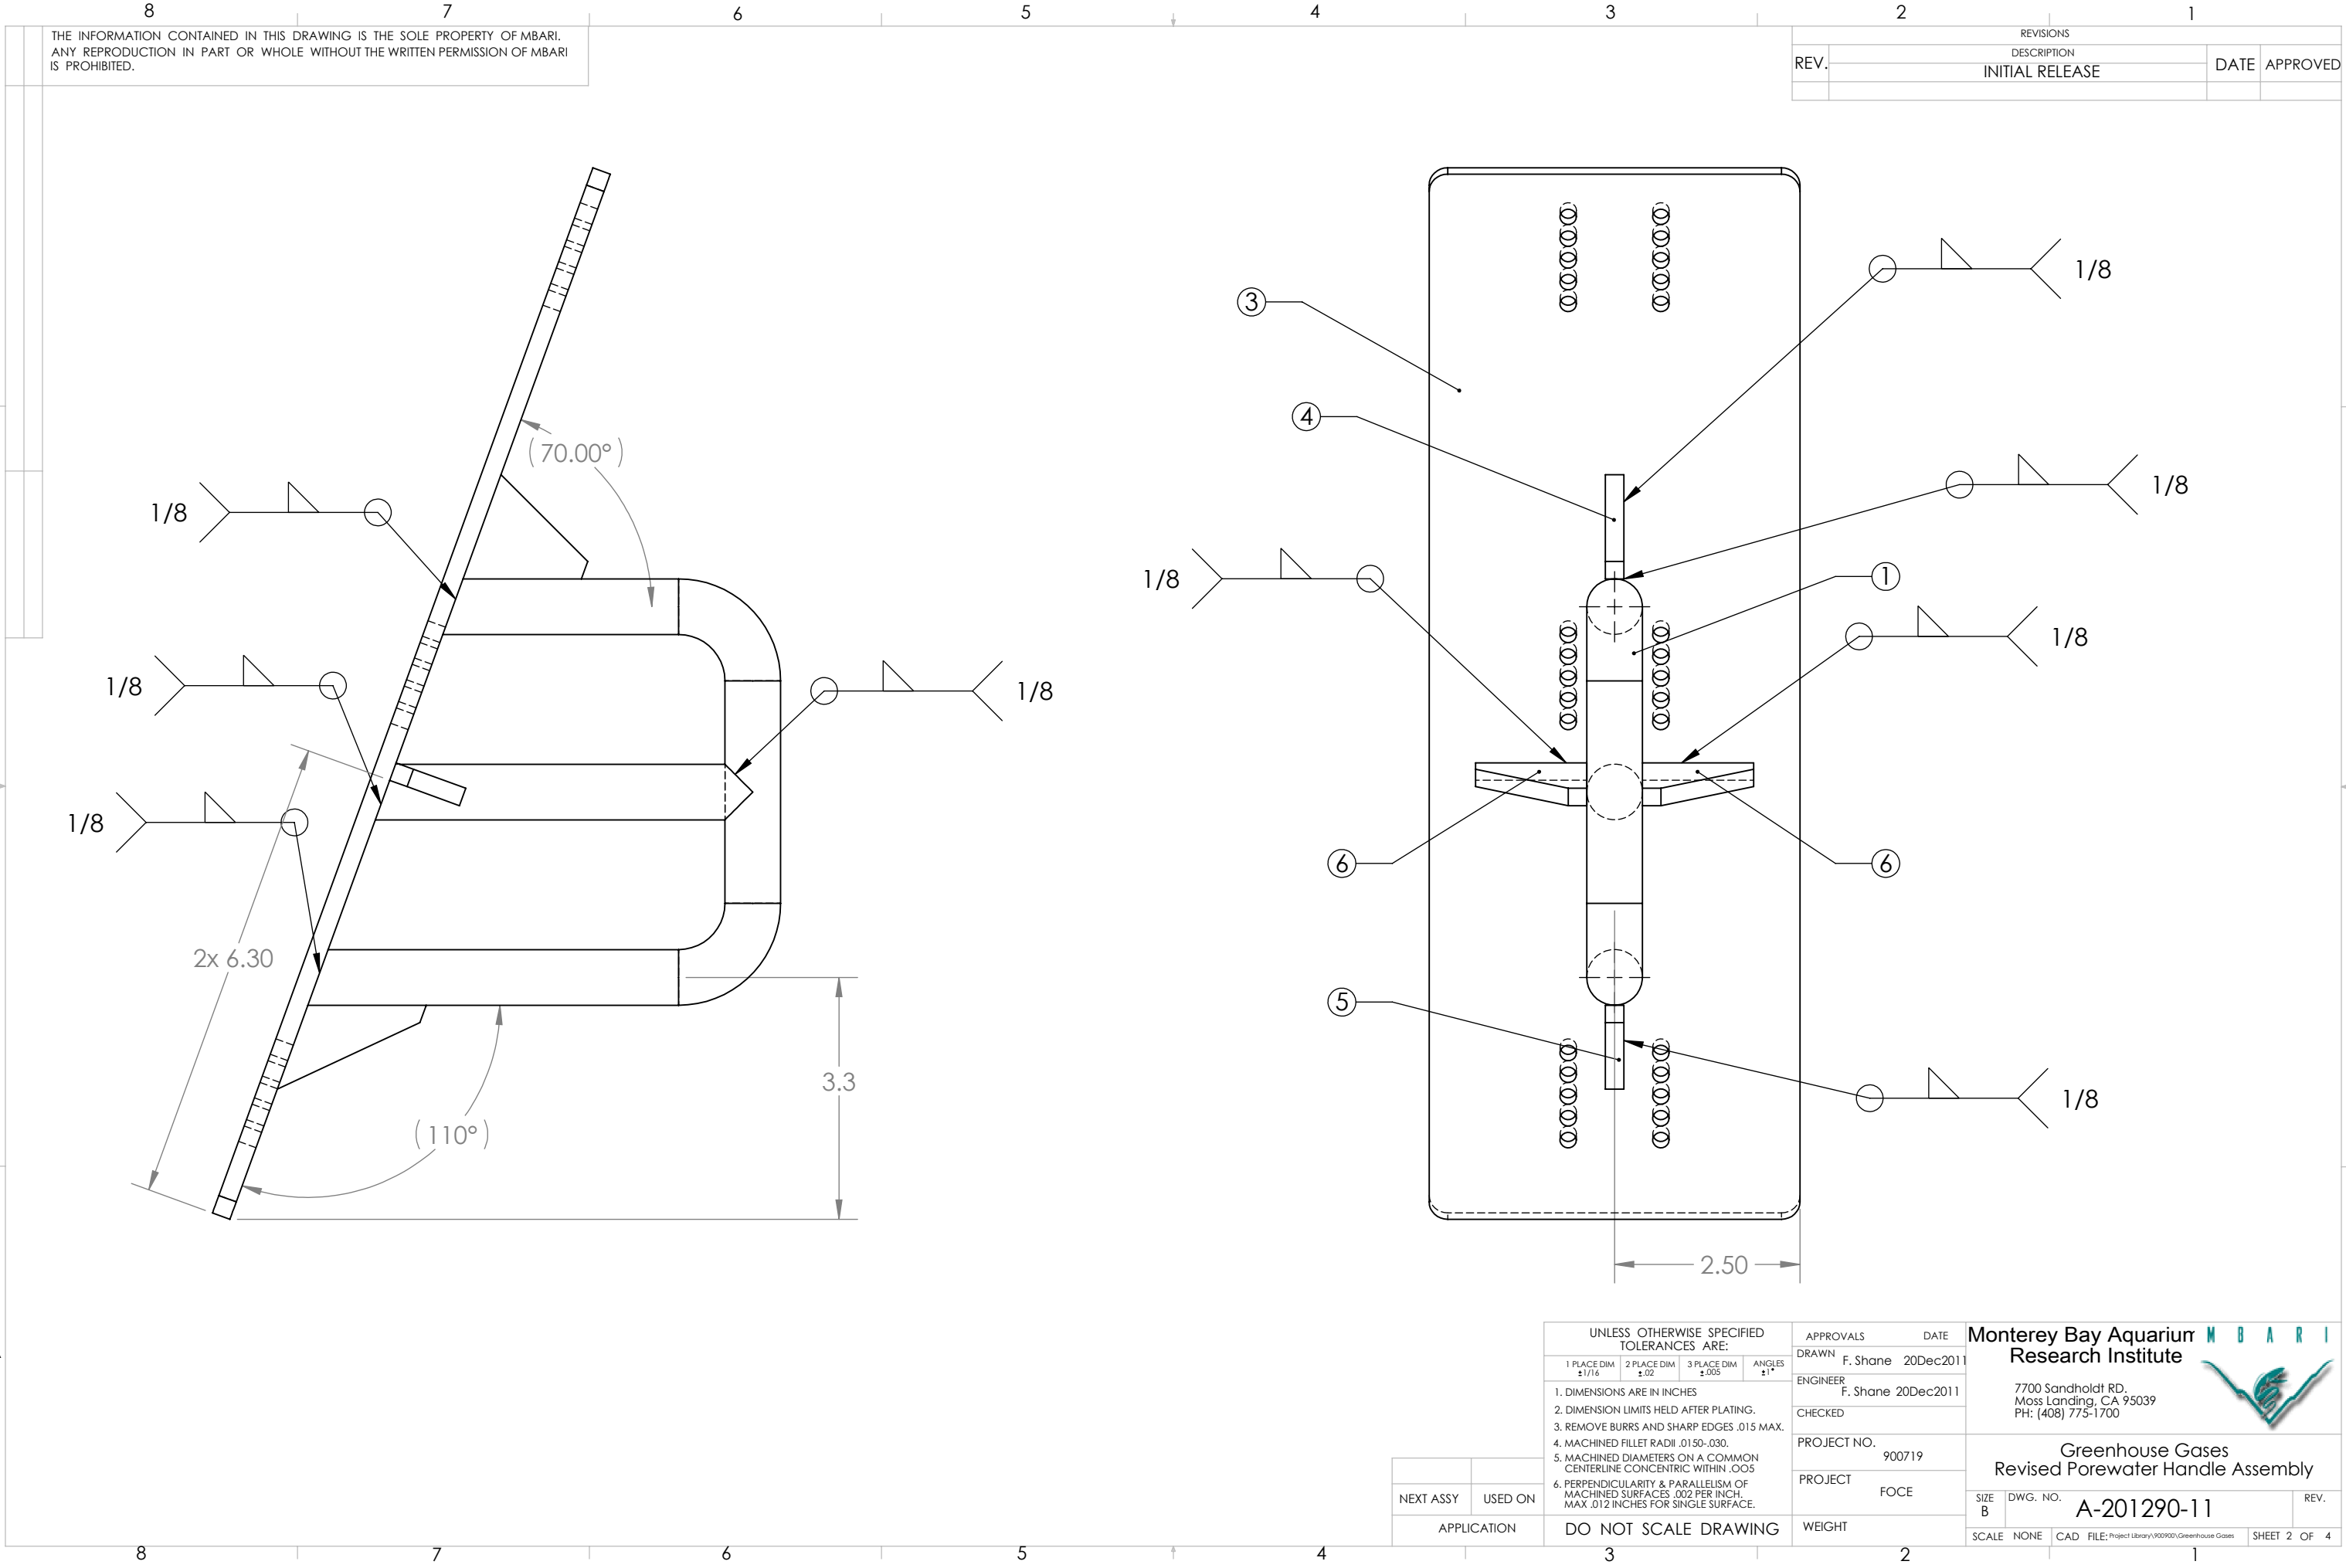

THE INFORMATION CONTAINED IN THIS DRAWING IS THE SOLE PROPERTY OF MBARI. ANY REPRODUCTION IN PART OR WHOLE WITHOUT THE WRITTEN PERMISSION OF MBARI IS PROHIBITED.

REVISIONS			
REV.	DESCRIPTION	DATE	APPROVED
	INITIAL RELEASE		

UNLESS OTHERWISE SPECIFIED TOLERANCES ARE:			
1 PLACE DIM ±1/16	2 PLACE DIM ±.02	3 PLACE DIM ±.005	ANGLES ±1°
1. DIMENSIONS ARE IN INCHES			
2. DIMENSION LIMITS HELD AFTER PLATING.			
3. REMOVE BURRS AND SHARP EDGES .015 MAX.			
4. MACHINED FILLET RADII .0150-.030.			
5. MACHINED DIAMETERS ON A COMMON CENTERLINE CONCENTRIC WITHIN .005			
6. PERPENDICULARITY & PARALLELISM OF MACHINED SURFACES .002 PER INCH. MAX .012 INCHES FOR SINGLE SURFACE.			

APPROVALS		DATE
DRAWN	F. Shane	20Dec2011
ENGINEER	F. Shane	20Dec2011
CHECKED		
PROJECT NO.	900719	
PROJECT	FOCE	
WEIGHT		

Monterey Bay Aquarium Research Institute



7700 Sandholdt RD.
Moss Landing, CA 95039
PH: (408) 775-1700

Greenhouse Gases
Revised Porewater Handle Assembly

SIZE B DWG. NO. A-201290-11 REV.




THE INFORMATION CONTAINED IN THIS DRAWING IS THE SOLE PROPERTY OF MBARI.
ANY REPRODUCTION IN PART OR WHOLE WITHOUT THE WRITTEN PERMISSION OF MBARI
IS PROHIBITED.

REVISIONS			
REV.	DESCRIPTION	DATE	APPROVED
	INITIAL RELEASE		

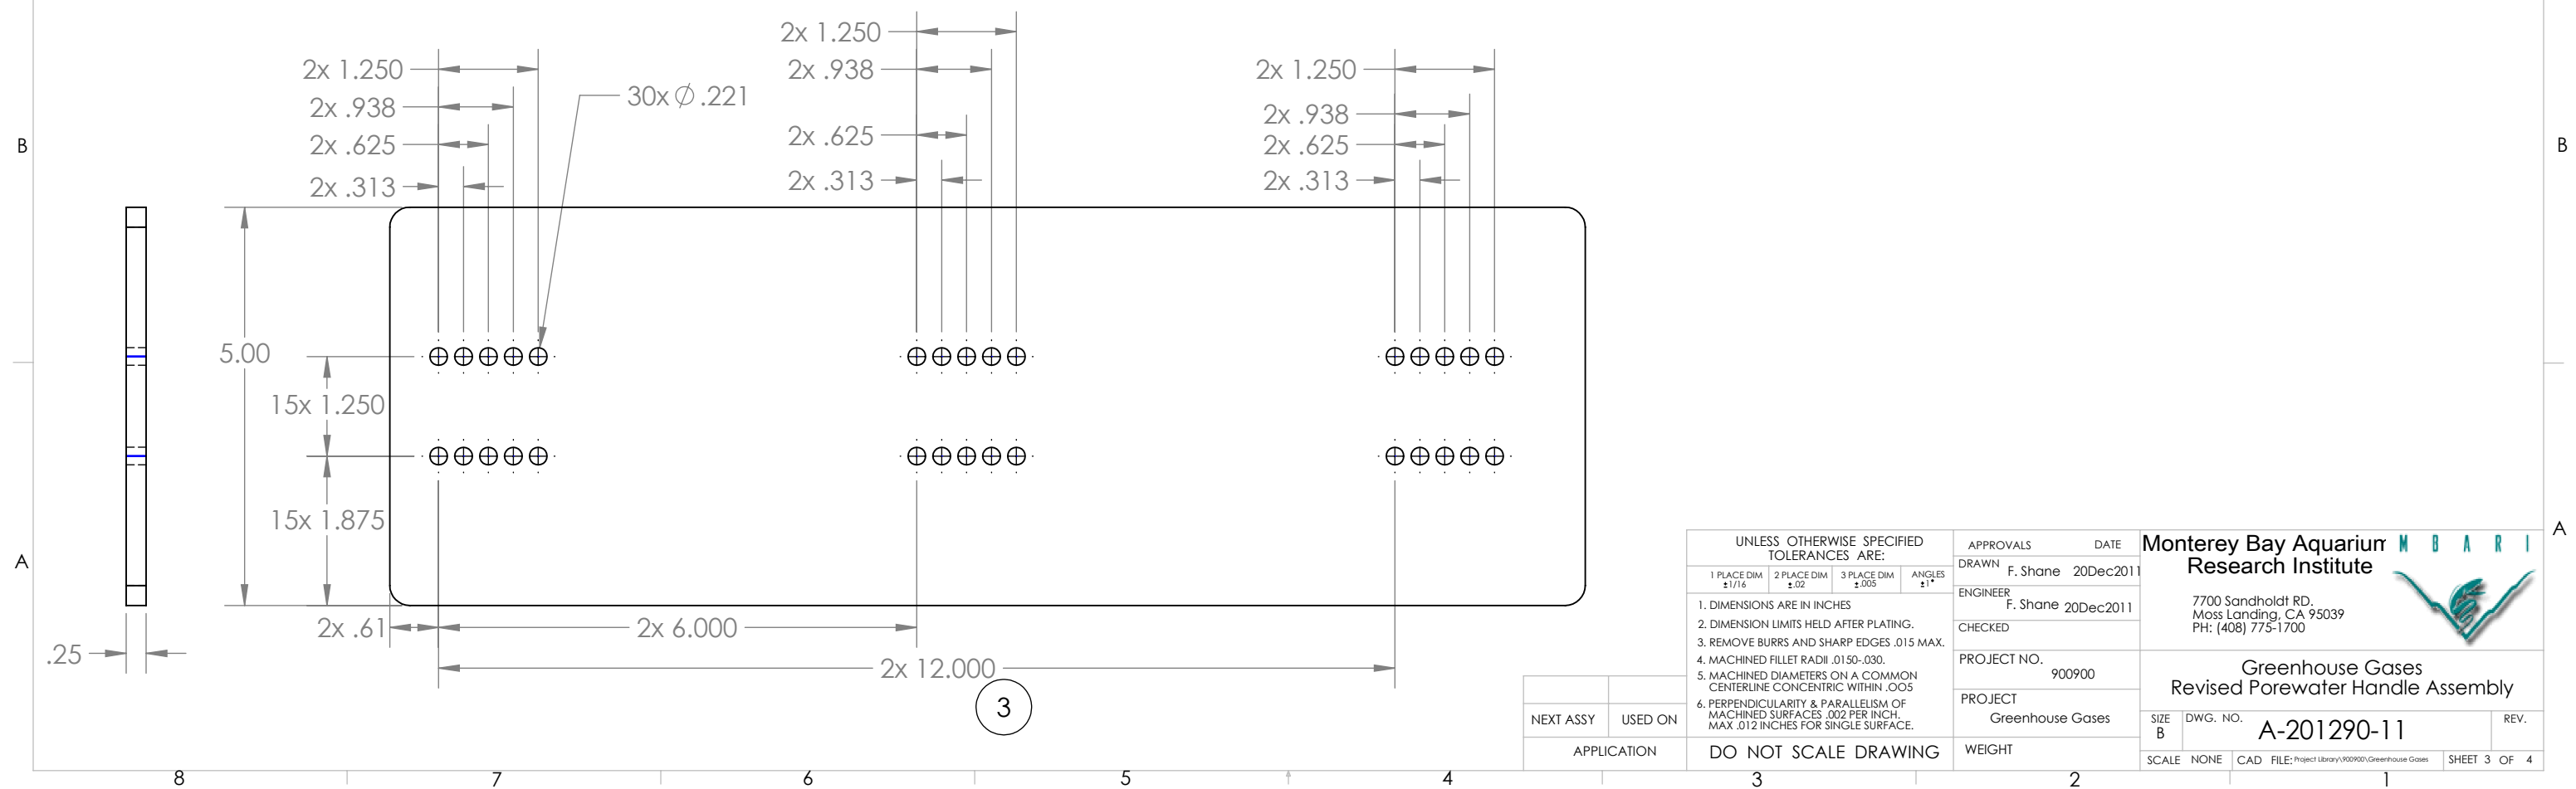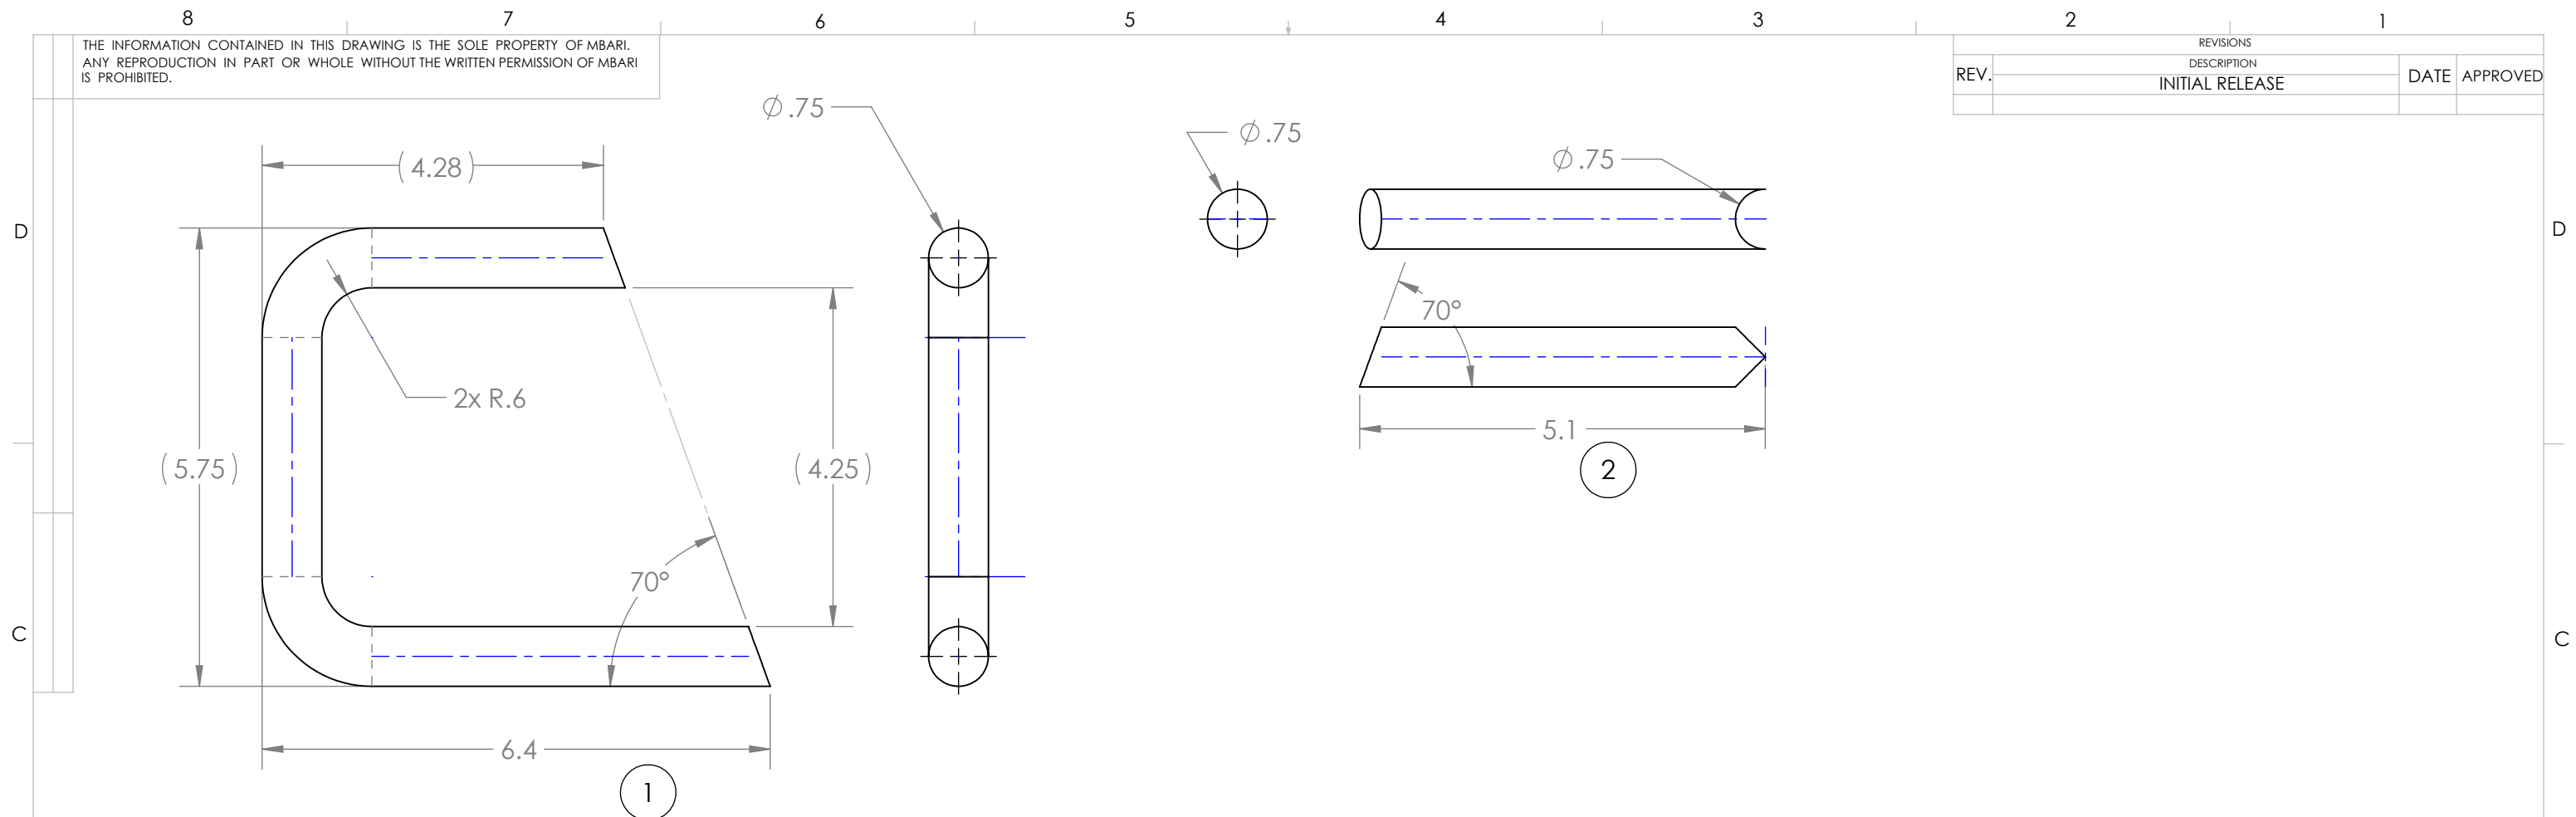

THE INFORMATION CONTAINED IN THIS DRAWING IS THE SOLE PROPERTY OF MBARI.
ANY REPRODUCTION IN PART OR WHOLE WITHOUT THE WRITTEN PERMISSION OF MBARI
IS PROHIBITED.

REVISIONS			
REV.	DESCRIPTION	DATE	APPROVED
	INITIAL RELEASE		

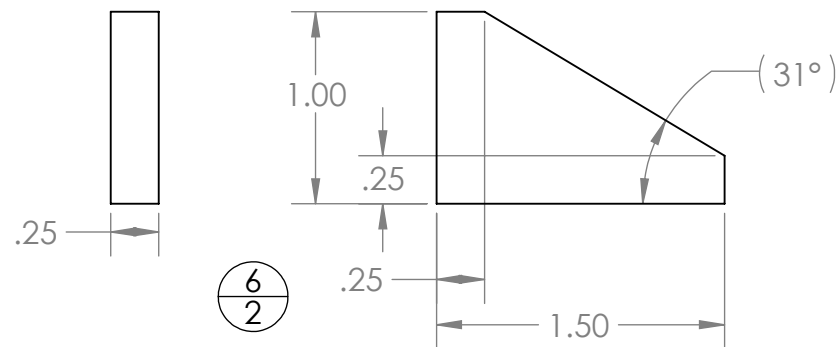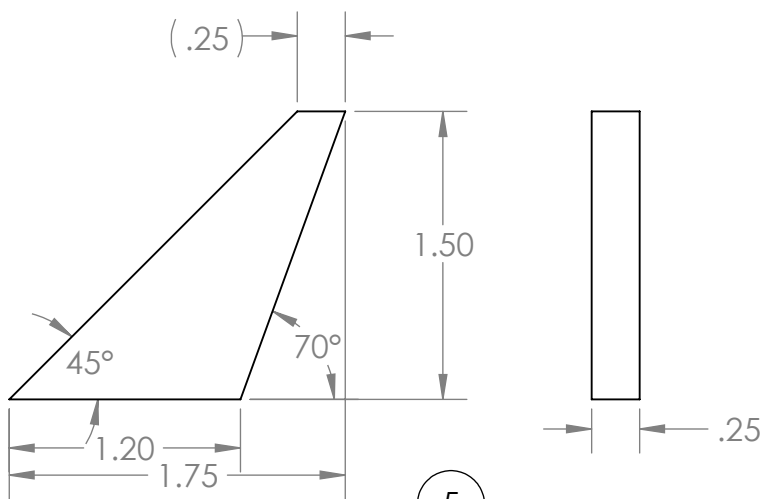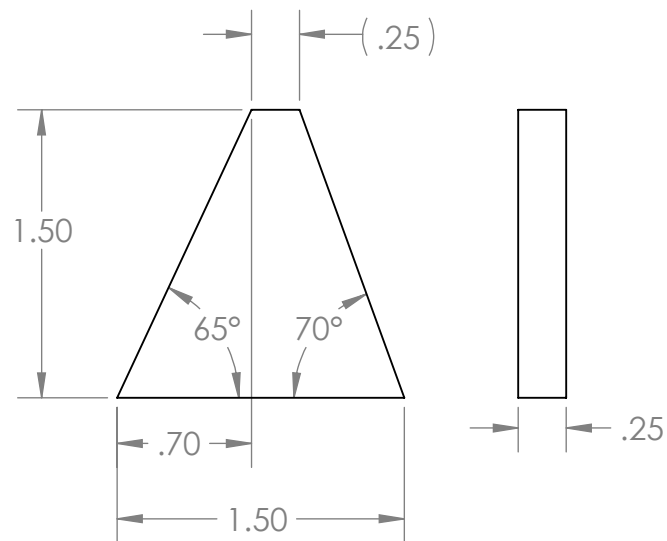

UNLESS OTHERWISE SPECIFIED TOLERANCES ARE:				APPROVALS		DATE		Monterey Bay Aquarium Research Institute			
1 PLACE DIM ±1/16	2 PLACE DIM ±.02	3 PLACE DIM ±.005	ANGLES ±1°	DRAWN	F. Shane	20Dec2011	7700 Sandholdt RD. Moss Landing, CA 95039 PH: (408) 775-1700 Greenhouse Gases Revised Porewater Handle Assembly				
1. DIMENSIONS ARE IN INCHES				ENGINEER	F. Shane	20Dec2011					
2. DIMENSION LIMITS HELD AFTER PLATING.				CHECKED							
3. REMOVE BURRS AND SHARP EDGES .015 MAX.				PROJECT NO.							
4. MACHINED FILLET RADII .0150-.030.				900900							
5. MACHINED DIAMETERS ON A COMMON CENTERLINE CONCENTRIC WITHIN .005				PROJECT							
6. PERPENDICULARITY & PARALLELISM OF MACHINED SURFACES .002 PER INCH MAX .012 INCHES FOR SINGLE SURFACE.				Greenhouse Gases			SIZE B		DWG. NO. A-201290-11		REV.
DO NOT SCALE DRAWING				WEIGHT			SCALE		NONE	CAD FILE: Project Library\900900\Greenhouse Gases	SHEET 4 OF 4