


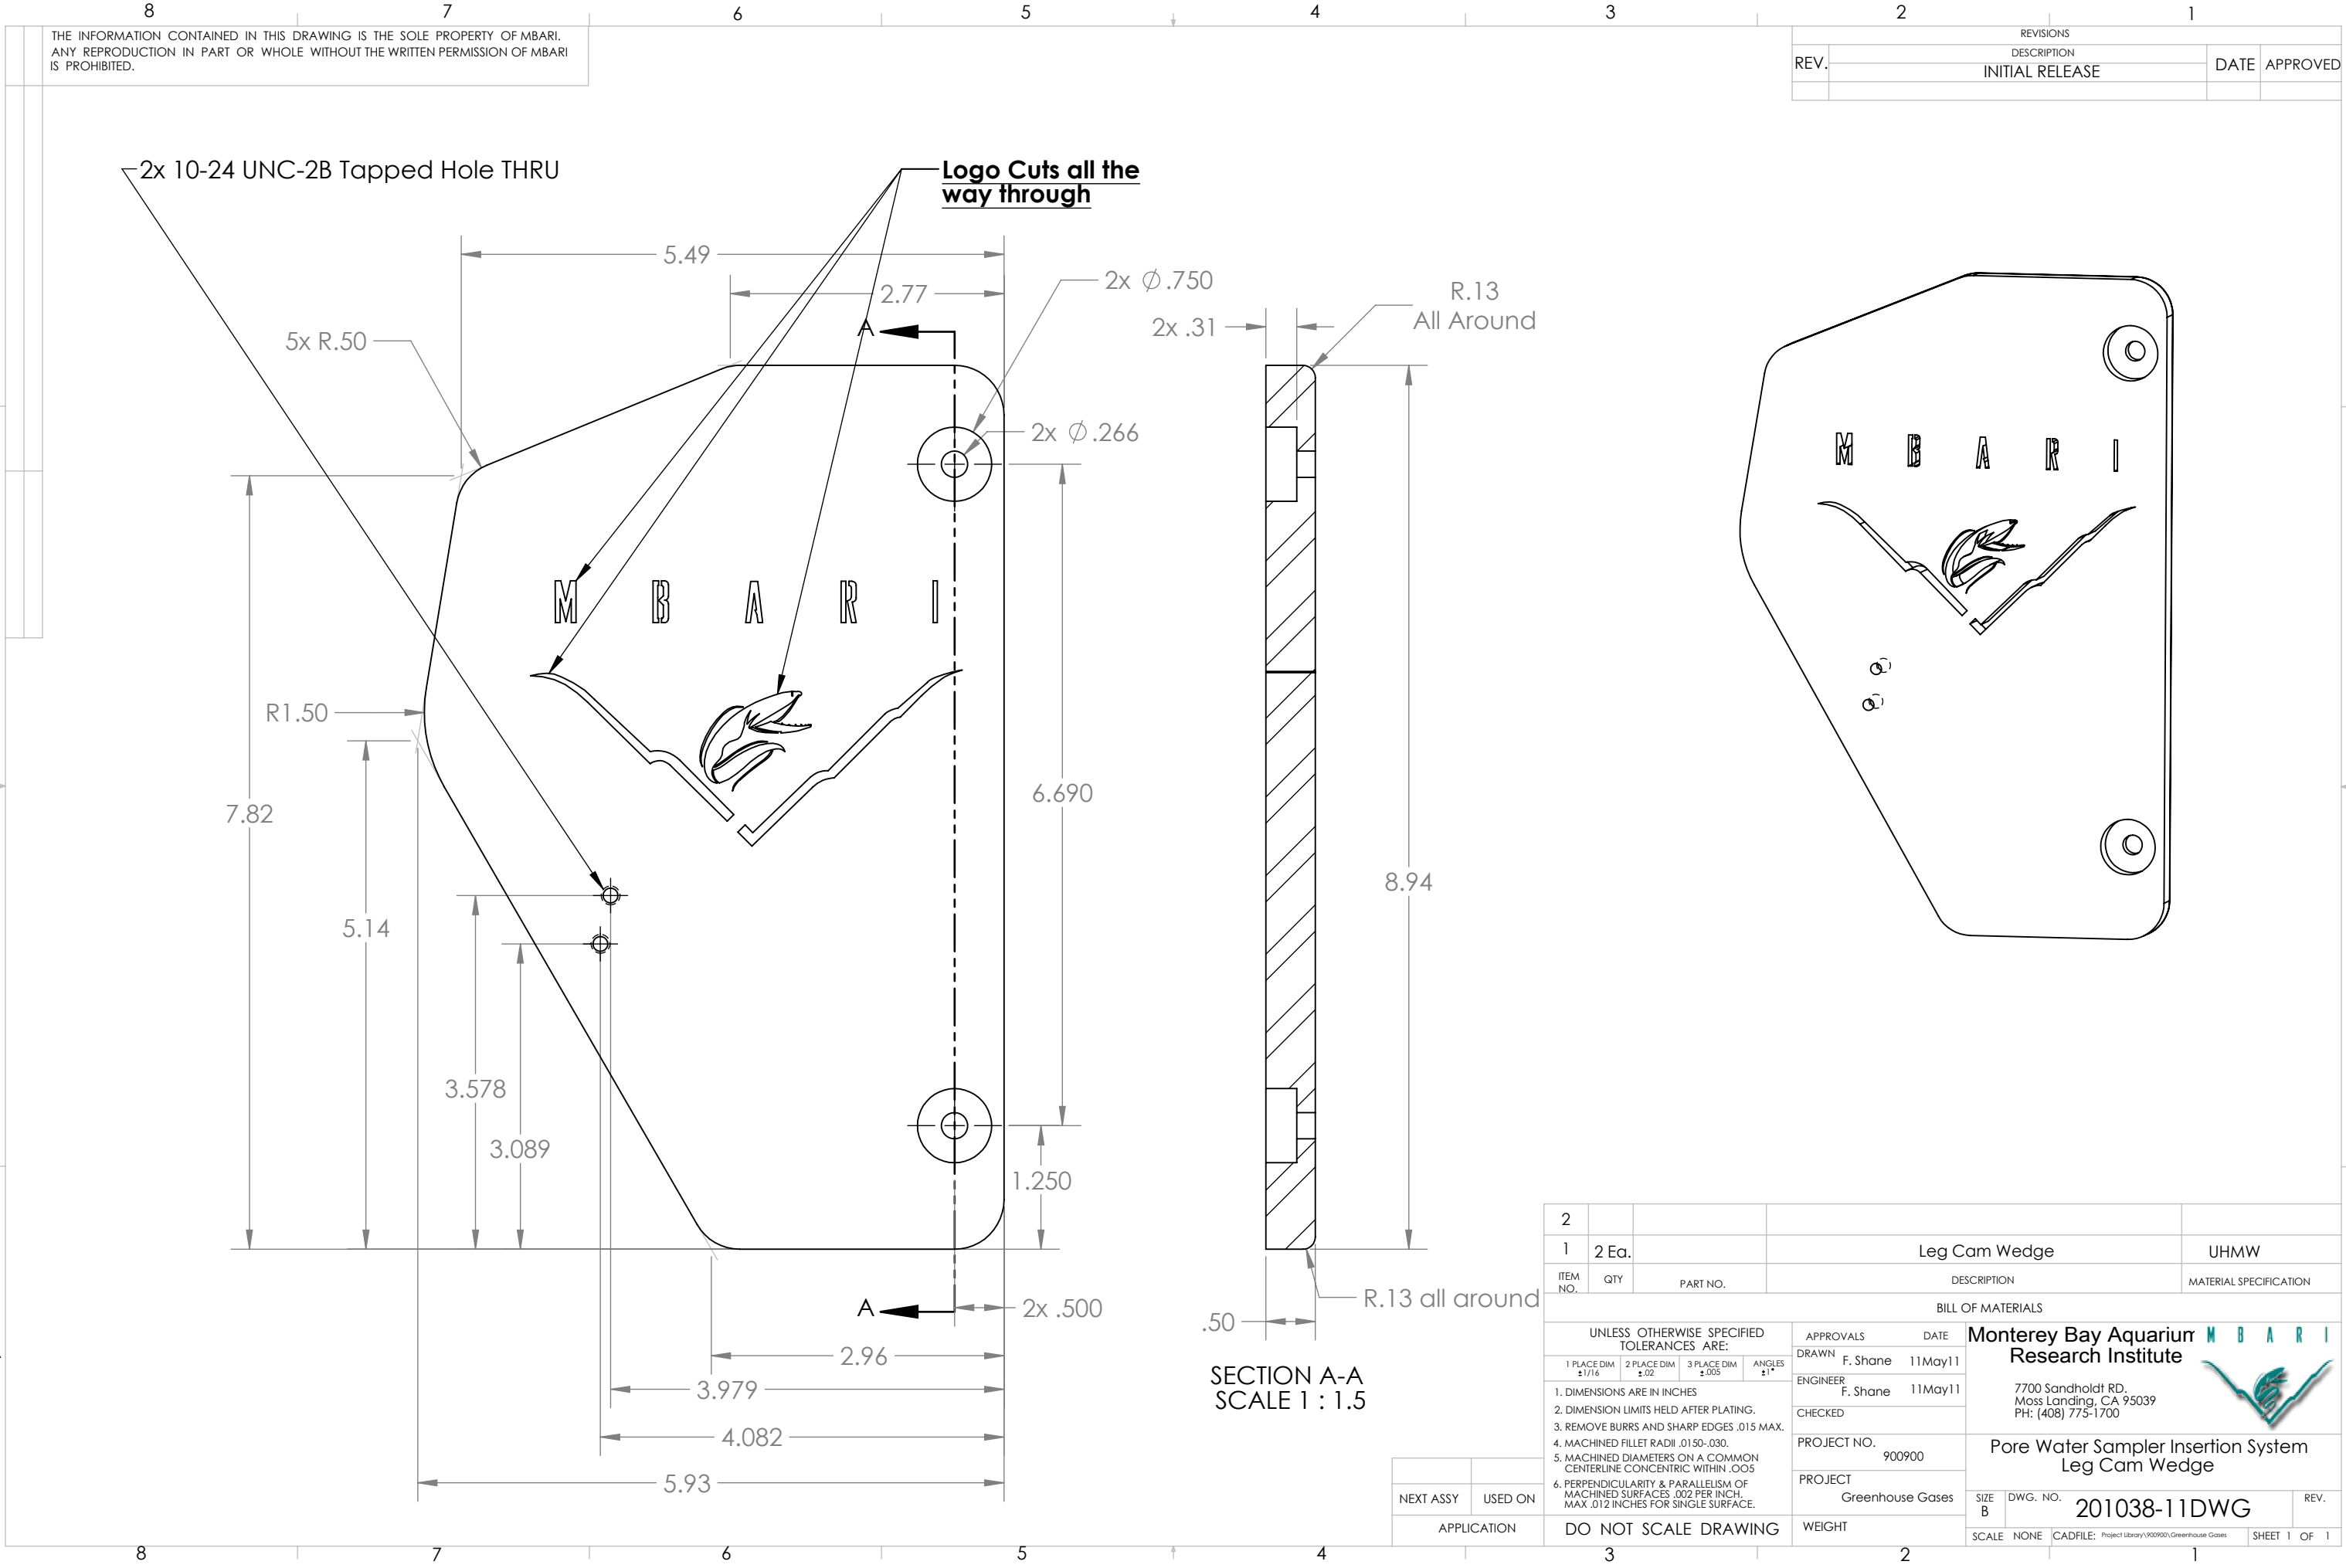

2					
1	2 Ea.			Leg Cam Wedge	UHMW
ITEM NO.	QTY	PART NO.		DESCRIPTION	MATERIAL SPECIFICATION
BILL OF MATERIALS					
UNLESS OTHERWISE SPECIFIED TOLERANCES ARE:			APPROVALS	DATE	Monterey Bay Aquarium Research Institute
1 PLACE DIM $\pm 1/16$	2 PLACE DIM $\pm .02$	3 PLACE DIM $\pm .005$	DRAWN	F. Shane 11May11	 7700 Sandholdt RD. Moss Landing, CA 95039 PH: (408) 775-1700
1. DIMENSIONS ARE IN INCHES	2. DIMENSION LIMITS HELD AFTER PLATING.	3. REMOVE BURRS AND SHARP EDGES .015 MAX.	ENGINEER	F. Shane 11May11	
4. MACHINED FILLET RADII .0150-.030.	5. MACHINED DIAMETERS ON A COMMON CENTERLINE CONCENTRIC WITHIN .005	6. PERPENDICULARITY & PARALLELISM OF MACHINED SURFACES .002 PER INCH. MAX .012 INCHES FOR SINGLE SURFACE.	CHECKED		
			PROJECT NO.	900900	Pore Water Sampler Insertion System
			PROJECT	Greenhouse Gases	Leg Cam Wedge
NEXT ASSY	USED ON		WEIGHT		SIZE B DWG. NO. 201038-11DWG REV.
APPLICATION	DO NOT SCALE DRAWING				SCALE NONE CADFILE: Project Library\900900\Greenhouse Gases SHEET 1 OF 1