


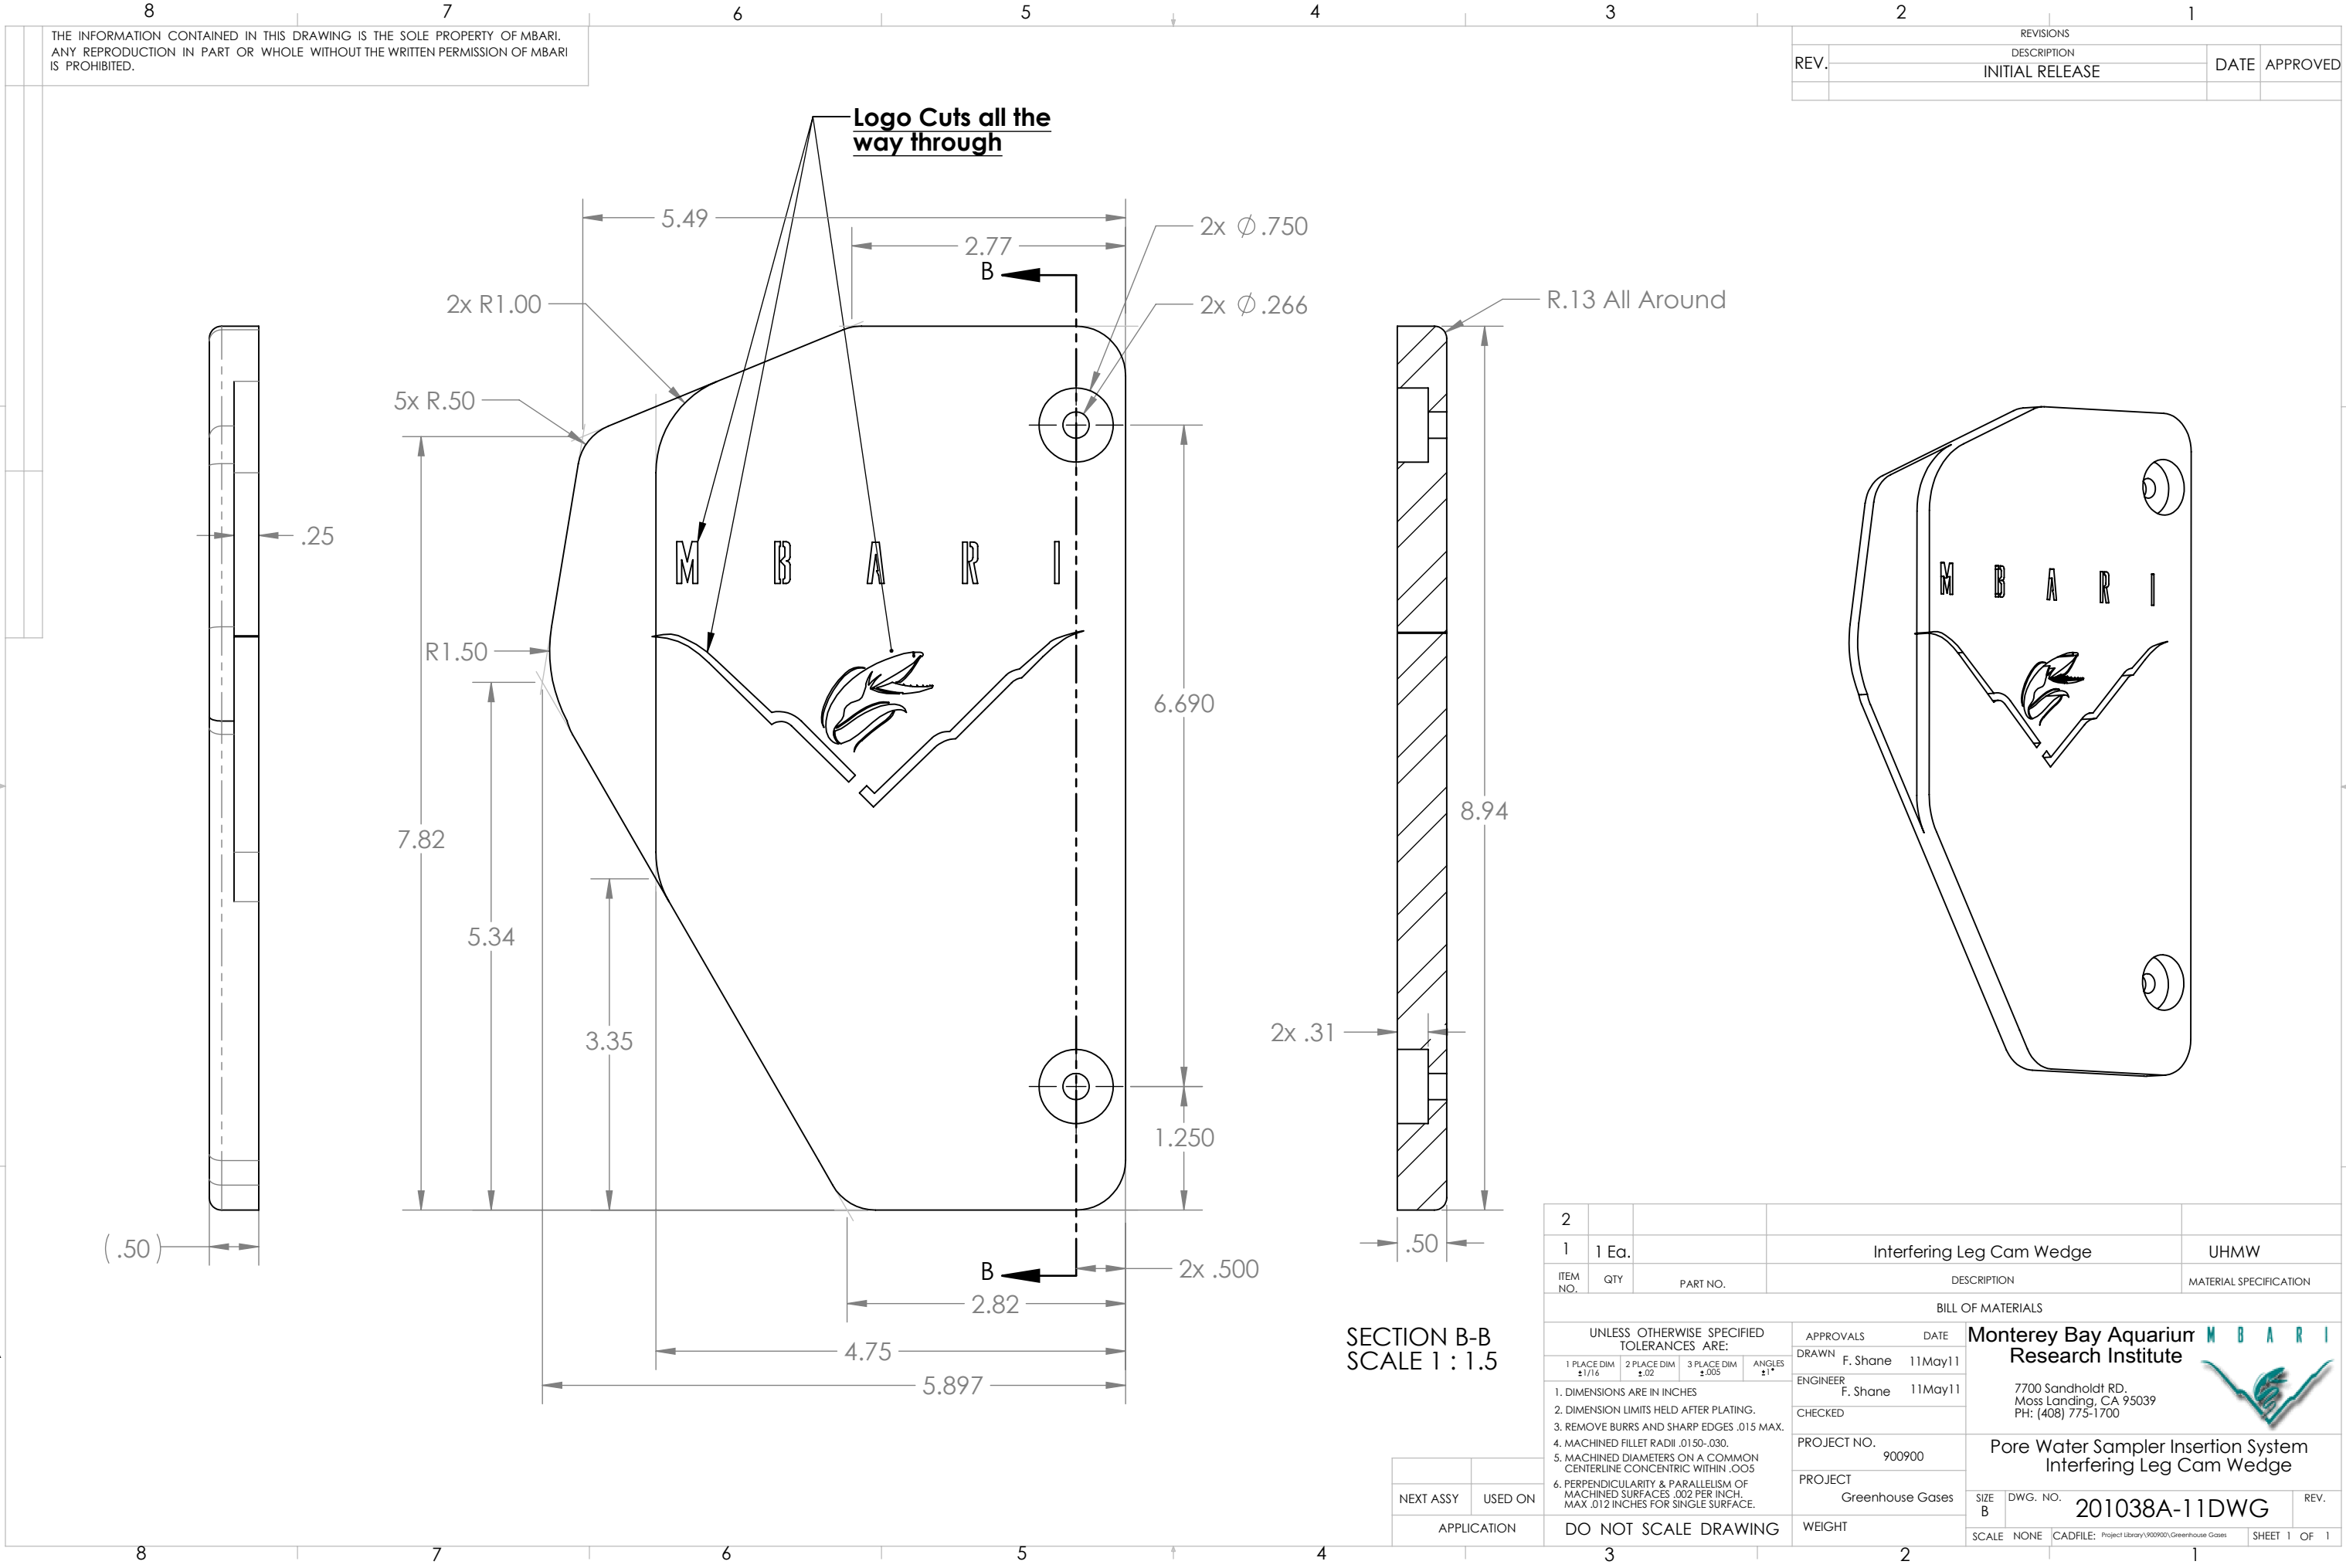

THE INFORMATION CONTAINED IN THIS DRAWING IS THE SOLE PROPERTY OF MBARI. ANY REPRODUCTION IN PART OR WHOLE WITHOUT THE WRITTEN PERMISSION OF MBARI IS PROHIBITED.

REVISIONS			
REV.	DESCRIPTION	DATE	APPROVED
	INITIAL RELEASE		

SECTION B-B
SCALE 1 : 1.5

2				
1	1 Ea.		Interfering Leg Cam Wedge	UHMW
ITEM NO.	QTY	PART NO.	DESCRIPTION	MATERIAL SPECIFICATION
BILL OF MATERIALS				
UNLESS OTHERWISE SPECIFIED TOLERANCES ARE:			APPROVALS	DATE
1 PLACE DIM ±1/16	2 PLACE DIM ±.02	3 PLACE DIM ±.005	DRAWN	F. Shane 11May11
1. DIMENSIONS ARE IN INCHES			ENGINEER	F. Shane 11May11
2. DIMENSION LIMITS HELD AFTER PLATING.			CHECKED	
3. REMOVE BURRS AND SHARP EDGES .015 MAX.			PROJECT NO.	900900
4. MACHINED FILLET RADII .0150-.030.			PROJECT	Greenhouse Gases
5. MACHINED DIAMETERS ON A COMMON CENTERLINE CONCENTRIC WITHIN .005			WEIGHT	
6. PERPENDICULARITY & PARALLELISM OF MACHINED SURFACES .002 PER INCH. MAX .012 INCHES FOR SINGLE SURFACE.			SCALE	NONE
			CADFILE:	Project Library\900900\Greenhouse Gases
			SHEET	1 OF 1

Monterey Bay Aquarium Research Institute

7700 Sandholdt RD.
Moss Landing, CA 95039
PH: (408) 775-1700

Pore Water Sampler Insertion System
Interfering Leg Cam Wedge

SIZE B DWG. NO. 201038A-11DWG REV.