
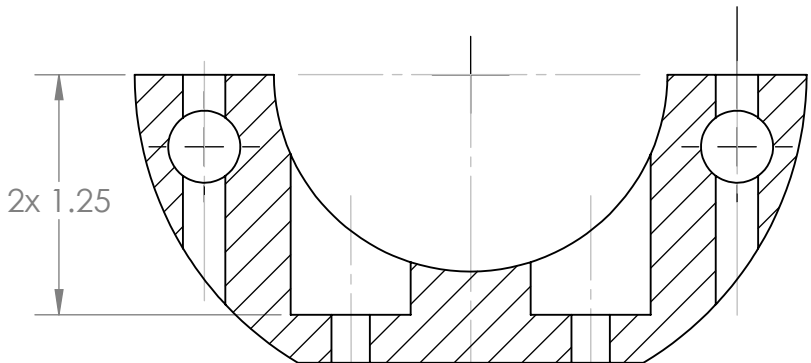


REVISIONS			
REV.	DESCRIPTION	DATE	APPROVED
	INITIAL RELEASE		

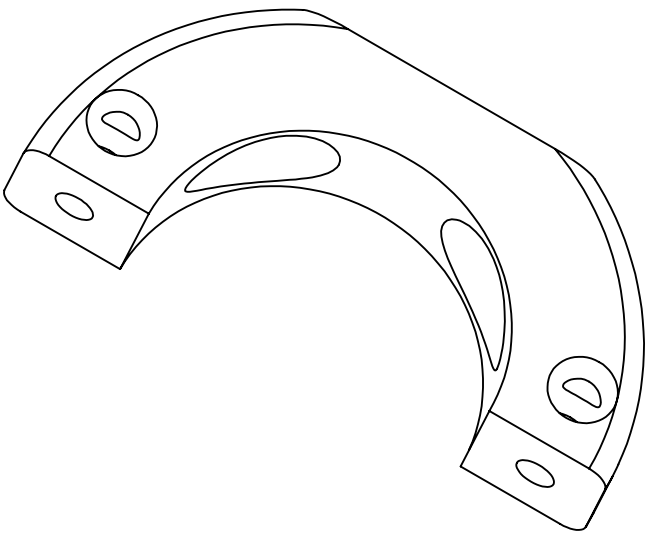

SECTION C-C

2				
1	2 Ea.		Rail Car Clamp	Acetal
ITEM NO.	QTY	PART NO.	DESCRIPTION	MATERIAL SPECIFICATION
BILL OF MATERIALS				
UNLESS OTHERWISE SPECIFIED TOLERANCES ARE:		APPROVALS DATE DRAWN F. Shane 25May11 ENGINEER F. Shane 25May11 CHECKED PROJECT NO. 900900 PROJECT Greenhouse Gases		
1 PLACE DIM ±1/16	2 PLACE DIM ±.02	3 PLACE DIM ±.005	Monterey Bay Aquarium Research Institute 7700 Sandholdt RD. Moss Landing, CA 95039 PH: (408) 775-1700 	
1. DIMENSIONS ARE IN INCHES 2. DIMENSION LIMITS HELD AFTER PLATING. 3. REMOVE BURRS AND SHARP EDGES .015 MAX. 4. MACHINED FILLET RADII .0150-.030. 5. MACHINED DIAMETERS OF A COMMON CENTERLINE CONCENTRIC WITHIN .005 6. PERPENDICULARITY & PARALLELISM OF MACHINED SURFACES .002 PER INCH. MAX .012 INCHES FOR SINGLE SURFACE.			Pore Water Rail Car Clamp	
DO NOT SCALE DRAWING			SIZE B DWG. NO. P-201073-11 REV.	
WEIGHT			SCALE NONE CAD FILE: Project Library\900900\Greenhouse Gases SHEET 1 OF 1	

A