


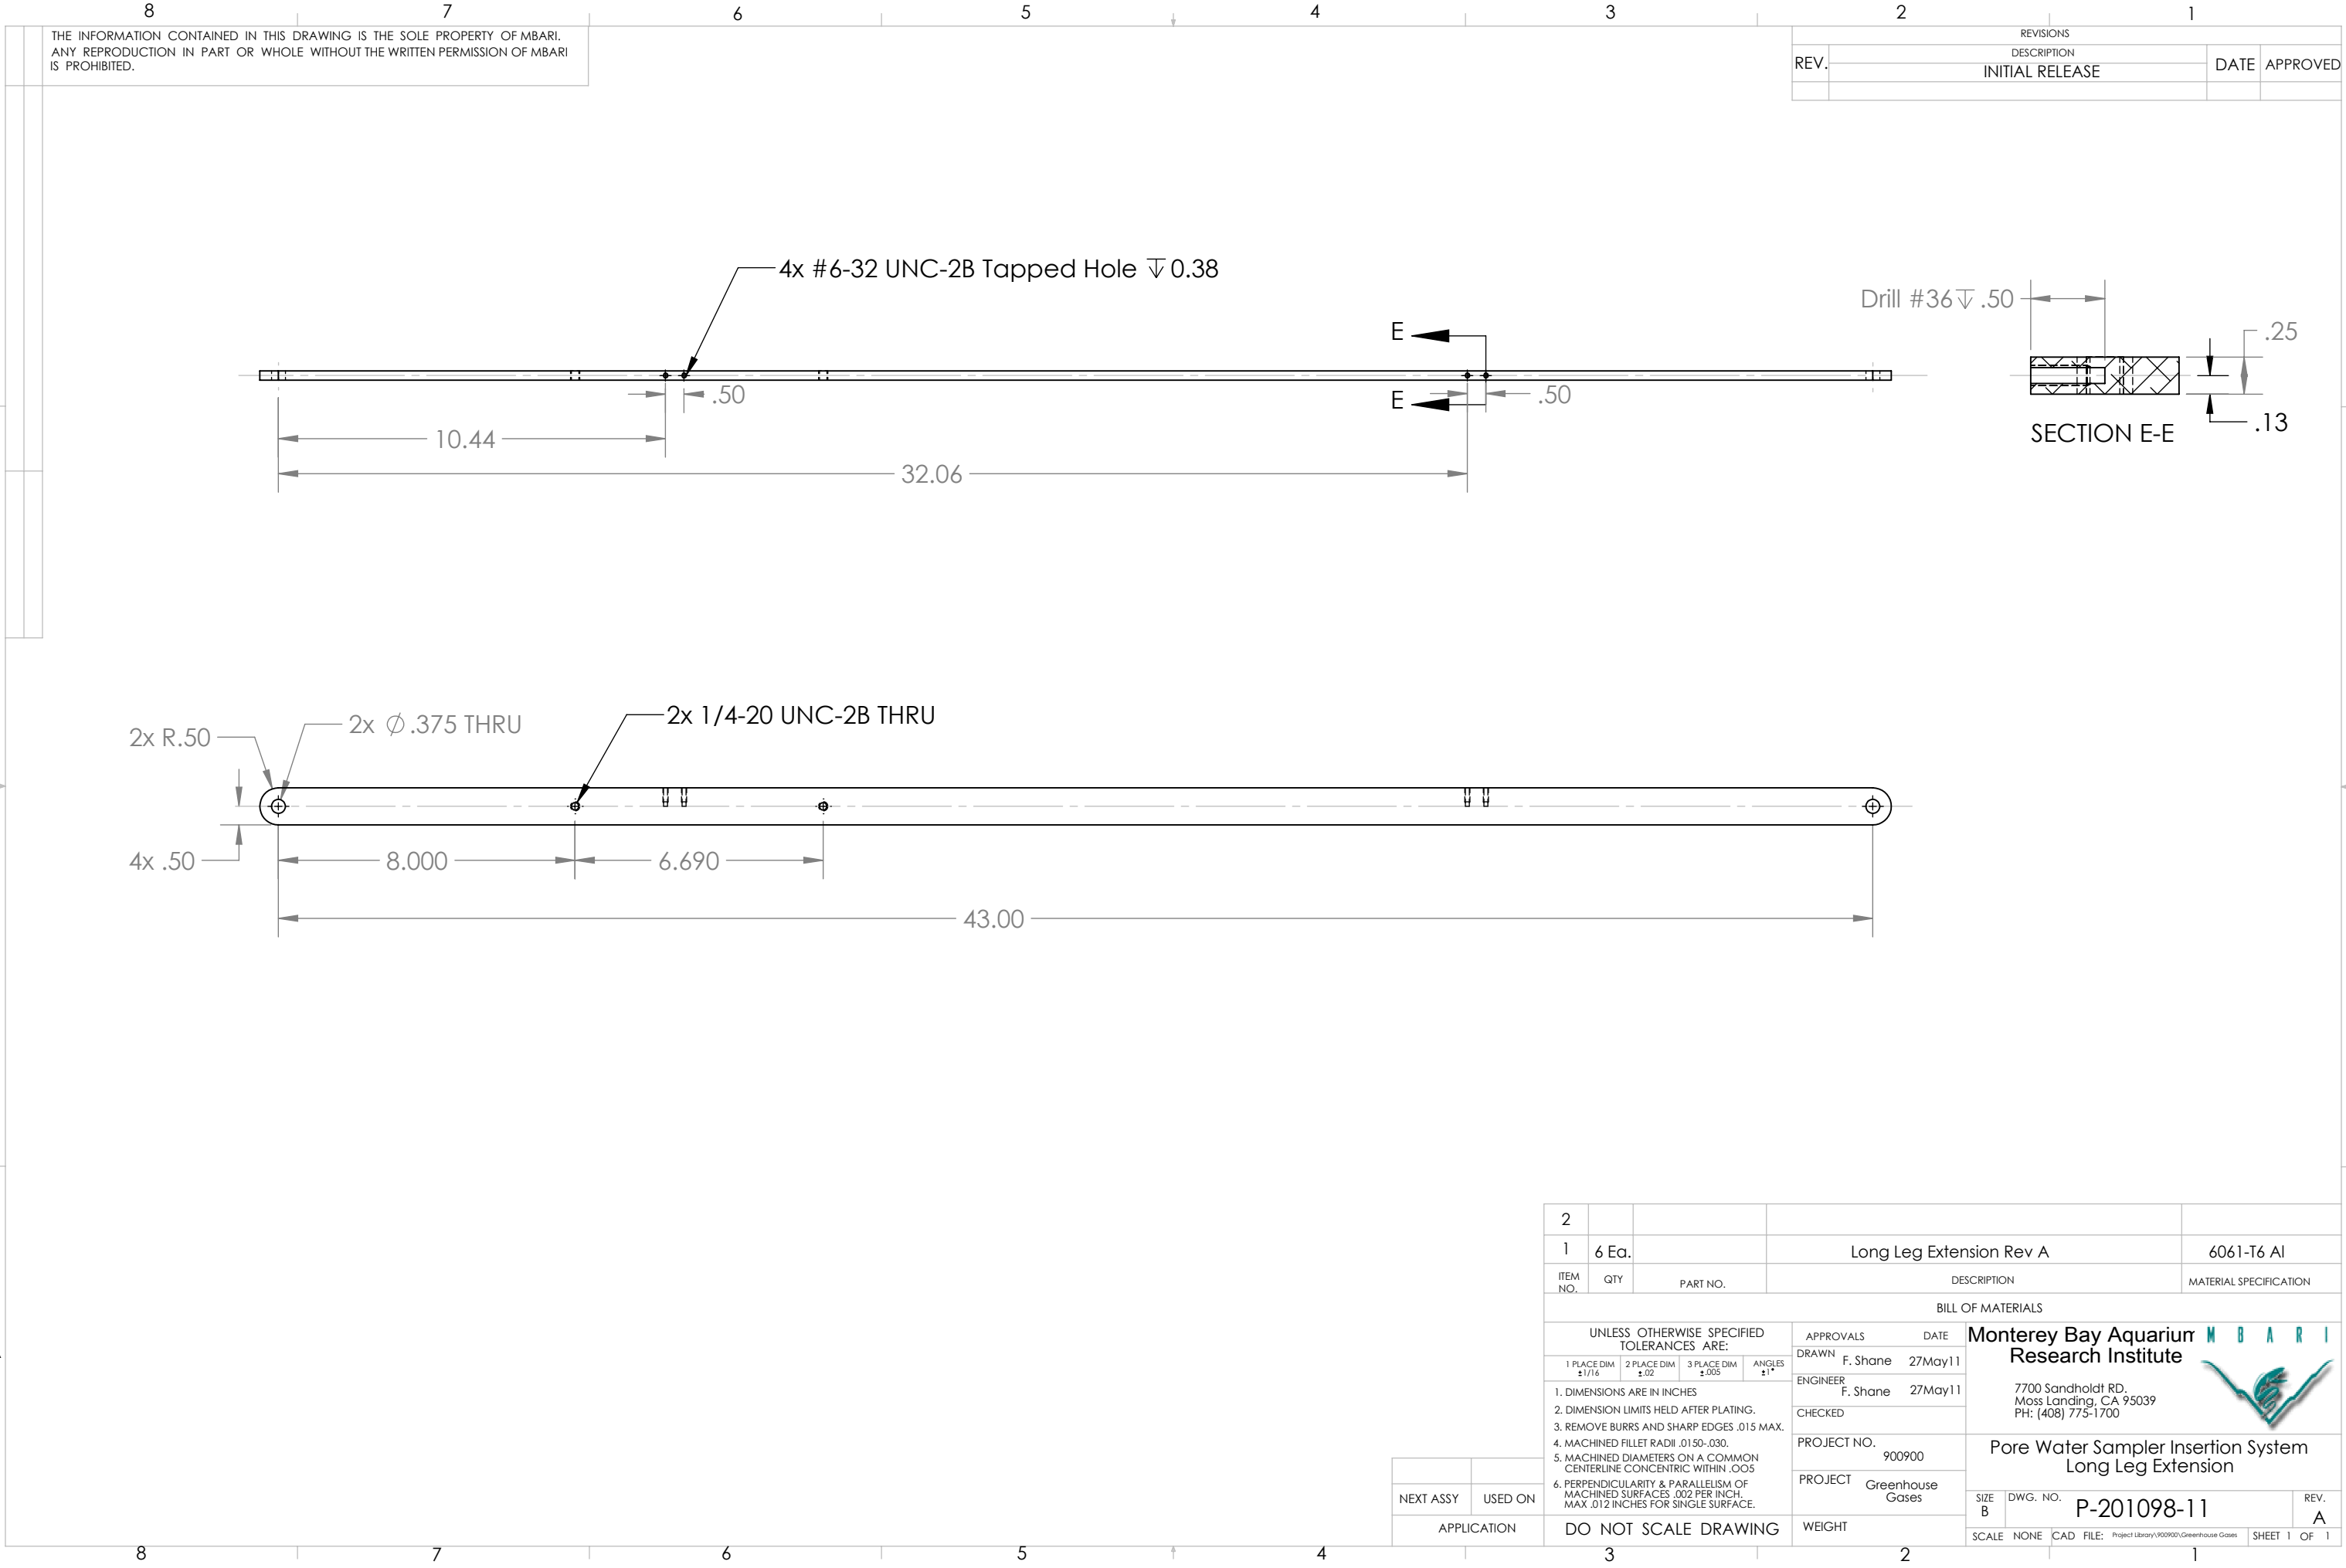

THE INFORMATION CONTAINED IN THIS DRAWING IS THE SOLE PROPERTY OF MBARI. ANY REPRODUCTION IN PART OR WHOLE WITHOUT THE WRITTEN PERMISSION OF MBARI IS PROHIBITED.

REVISIONS			
REV.	DESCRIPTION	DATE	APPROVED
	INITIAL RELEASE		

2				
1	6 Ea.		Long Leg Extension Rev A	6061-T6 Al
ITEM NO.	QTY	PART NO.	DESCRIPTION	MATERIAL SPECIFICATION
BILL OF MATERIALS				
UNLESS OTHERWISE SPECIFIED TOLERANCES ARE:			APPROVALS	DATE
1 PLACE DIM ±1/16	2 PLACE DIM ±.02	3 PLACE DIM ±.005	DRAWN	F. Shane 27May11
1. DIMENSIONS ARE IN INCHES			ENGINEER	F. Shane 27May11
2. DIMENSION LIMITS HELD AFTER PLATING.			CHECKED	
3. REMOVE BURRS AND SHARP EDGES .015 MAX.			PROJECT NO.	900900
4. MACHINED FILLET RADII .0150-.030.			PROJECT	Greenhouse Gases
5. MACHINED DIAMETERS ON A COMMON CENTERLINE CONCENTRIC WITHIN .005			WEIGHT	
6. PERPENDICULARITY & PARALLELISM OF MACHINED SURFACES .002 PER INCH. MAX .012 INCHES FOR SINGLE SURFACE.				
NEXT ASSY		USED ON		
APPLICATION		DO NOT SCALE DRAWING		

Monterey Bay Aquarium Research Institute	
7700 Sandholdt RD. Moss Landing, CA 95039 PH: (408) 775-1700	
Pore Water Sampler Insertion System Long Leg Extension	
SIZE B	DWG. NO. P-201098-11
SCALE NONE	CAD FILE: Project Library\900900\Greenhouse Gases
SHEET 1	OF 1