


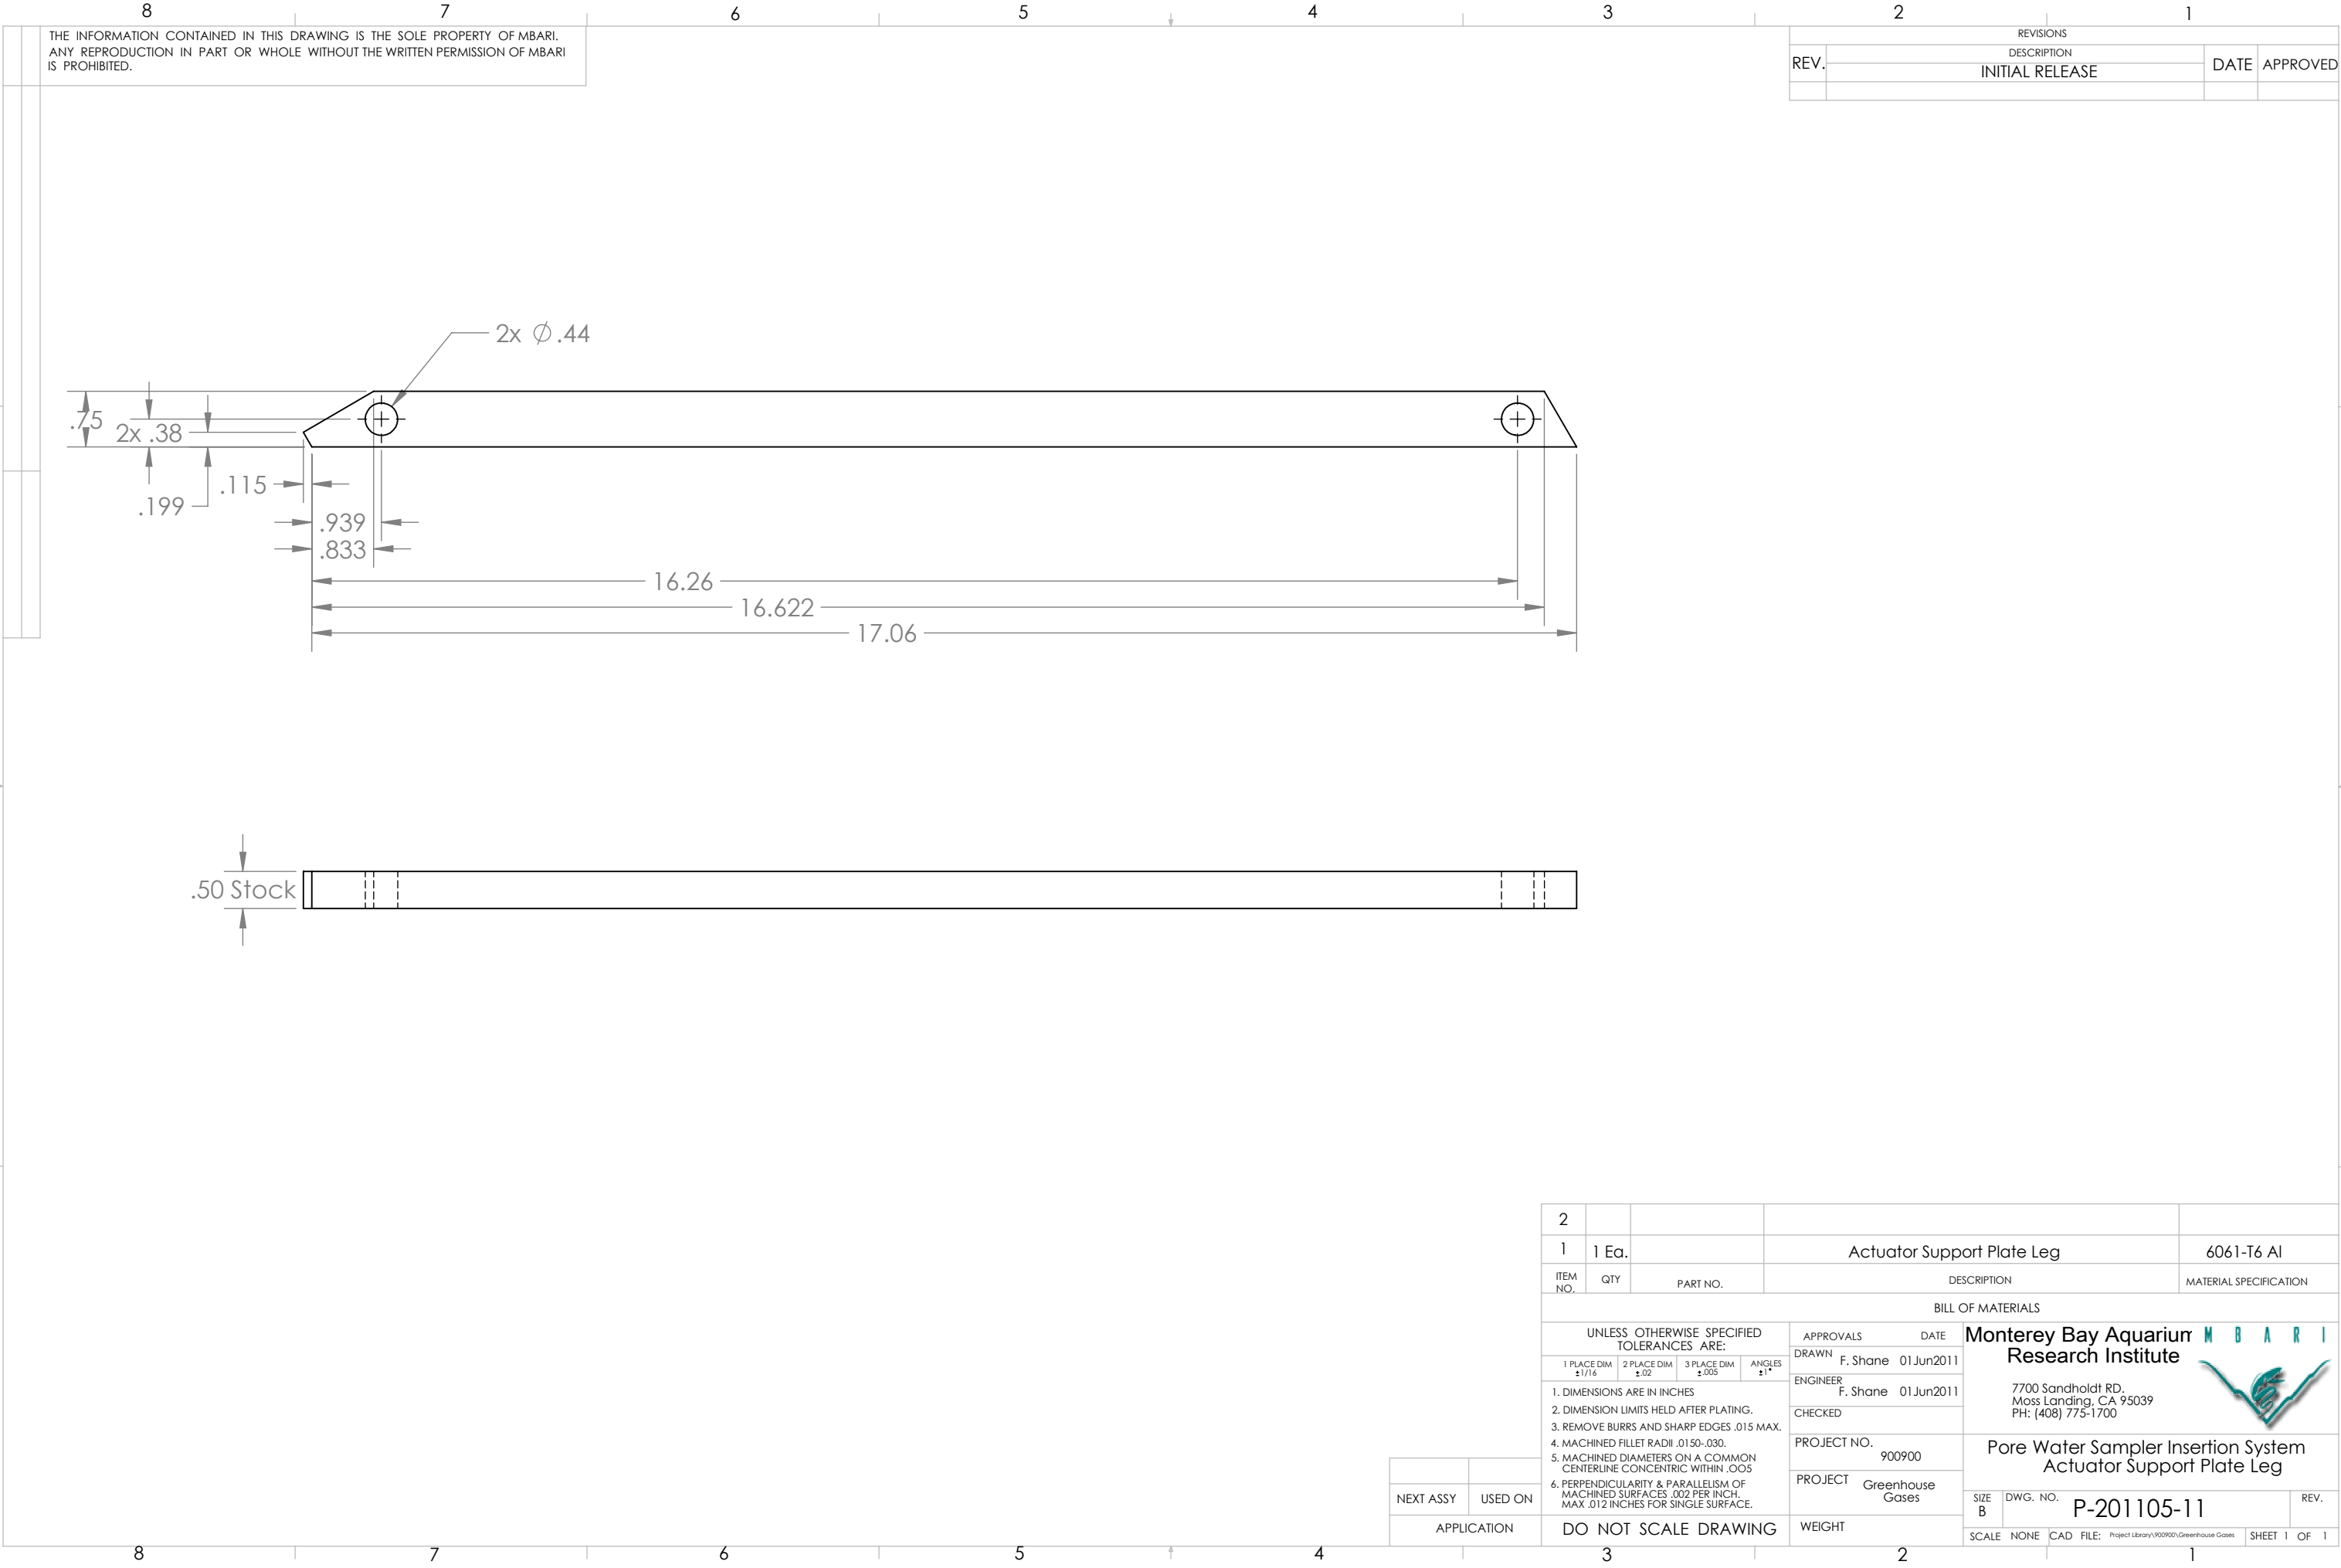

THE INFORMATION CONTAINED IN THIS DRAWING IS THE SOLE PROPERTY OF MBARI. ANY REPRODUCTION IN PART OR WHOLE WITHOUT THE WRITTEN PERMISSION OF MBARI IS PROHIBITED.

REVISIONS			
REV.	DESCRIPTION	DATE	APPROVED
	INITIAL RELEASE		

2				
1	1 Ea.		Actuator Support Plate Leg	6061-T6 Al
ITEM NO.	QTY	PART NO.	DESCRIPTION	MATERIAL SPECIFICATION
BILL OF MATERIALS				
UNLESS OTHERWISE SPECIFIED TOLERANCES ARE:			APPROVALS	DATE
1 PLACE DIM ±1/16	2 PLACE DIM ±.02	3 PLACE DIM ±.005	DRAWN	F. Shane 01 Jun 2011
			ENGINEER	F. Shane 01 Jun 2011
			CHECKED	
			PROJECT NO.	900900
			PROJECT	Greenhouse Gases
			WEIGHT	
			SCALE	NONE
			CAD FILE:	Project Library\900900\Greenhouse Gases
			SHEET	1 OF 1

Monterey Bay Aquarium Research Institute

7700 Sandholdt RD.
Moss Landing, CA 95039
PH: (408) 775-1700



Pore Water Sampler Insertion System
Actuator Support Plate Leg

SIZE B DWG. NO. P-201105-11 REV.