


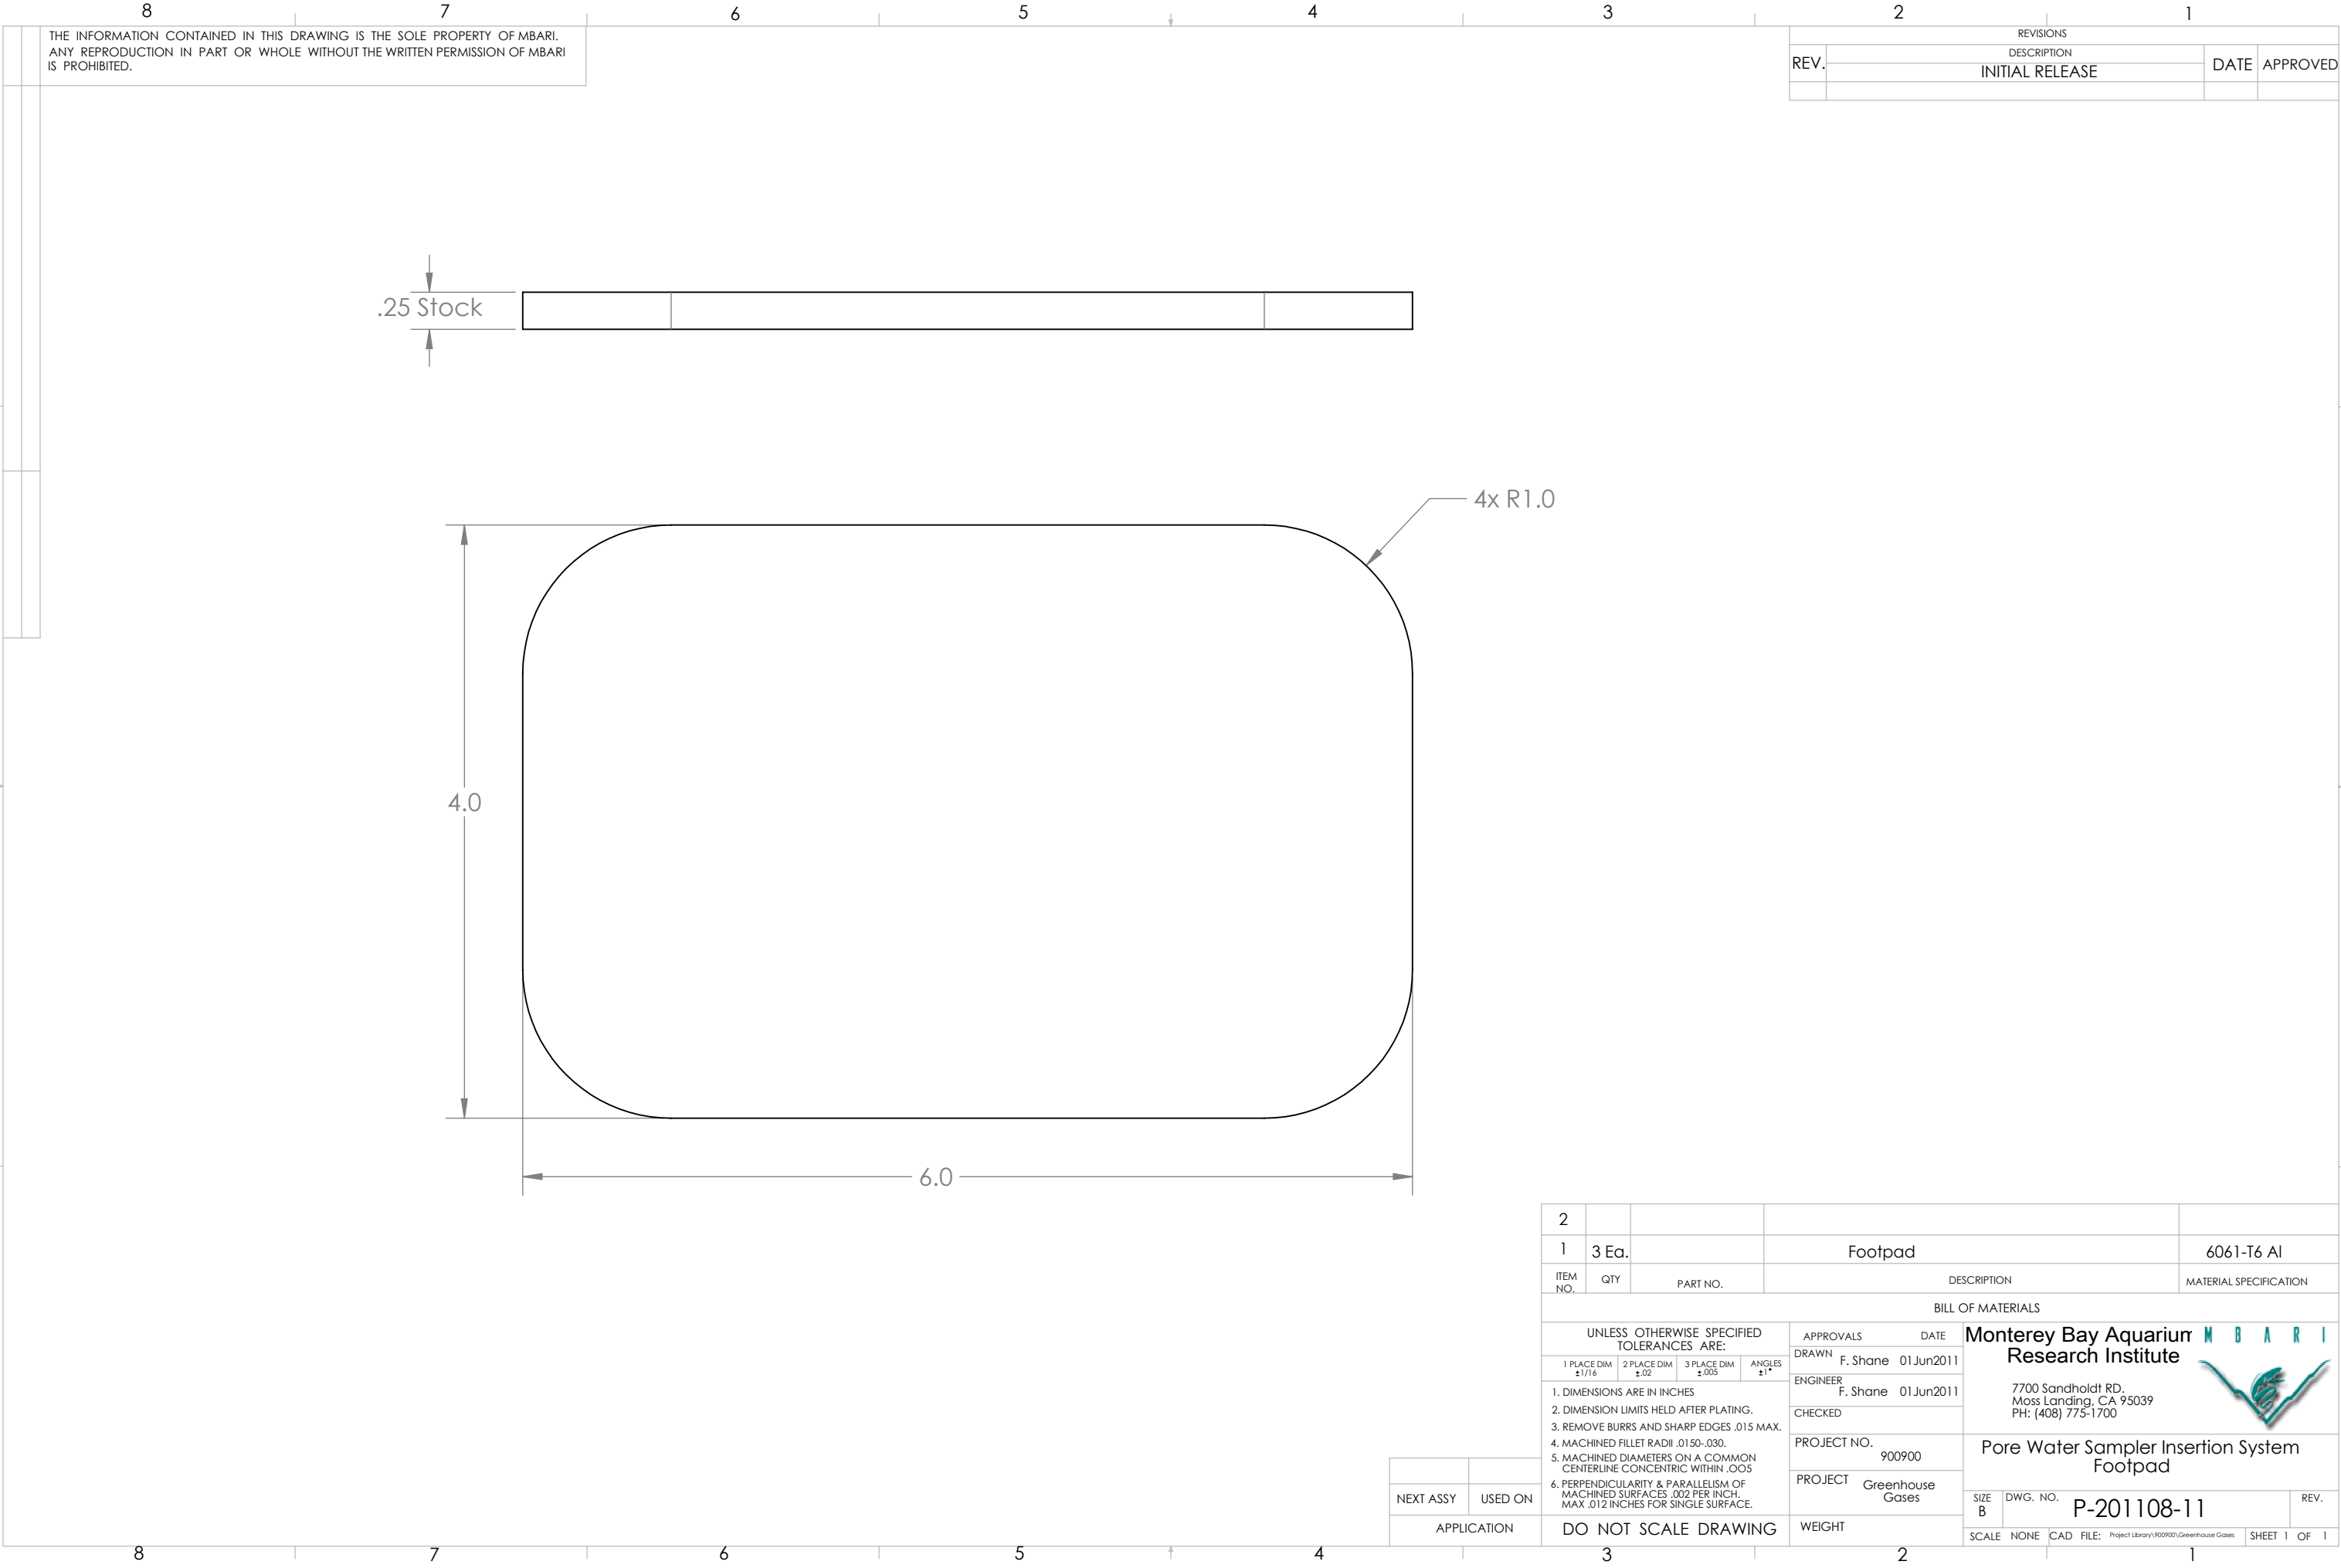

THE INFORMATION CONTAINED IN THIS DRAWING IS THE SOLE PROPERTY OF MBARI. ANY REPRODUCTION IN PART OR WHOLE WITHOUT THE WRITTEN PERMISSION OF MBARI IS PROHIBITED.

REVISIONS			
REV.	DESCRIPTION	DATE	APPROVED
	INITIAL RELEASE		

2					
1		3 Ea.		Footpad	
ITEM NO.		QTY		PART NO.	
				DESCRIPTION	
				MATERIAL SPECIFICATION	
BILL OF MATERIALS					
UNLESS OTHERWISE SPECIFIED TOLERANCES ARE:				APPROVALS	
				DATE	
1 PLACE DIM ±1/16				DRAWN F. Shane 01 Jun 2011	
2 PLACE DIM ±.02					
3 PLACE DIM ±.005				ENGINEER F. Shane 01 Jun 2011	
ANGLES ±1°				CHECKED	
1. DIMENSIONS ARE IN INCHES				PROJECT NO. 900900	
2. DIMENSION LIMITS HELD AFTER PLATING.				PROJECT Greenhouse Gases	
3. REMOVE BURRS AND SHARP EDGES .015 MAX.				SIZE B	
4. MACHINED FILLET RADII .0150-.030.				DWG. NO. P-201108-11	
5. MACHINED DIAMETERS ON A COMMON CENTERLINE CONCENTRIC WITHIN .005				REV.	
6. PERPENDICULARITY & PARALLELISM OF MACHINED SURFACES .002 PER INCH. MAX .012 INCHES FOR SINGLE SURFACE.				SCALE NONE CAD FILE: Project Library\900900\Greenhouse Gases	
DO NOT SCALE DRAWING				SHEET 1 OF 1	