


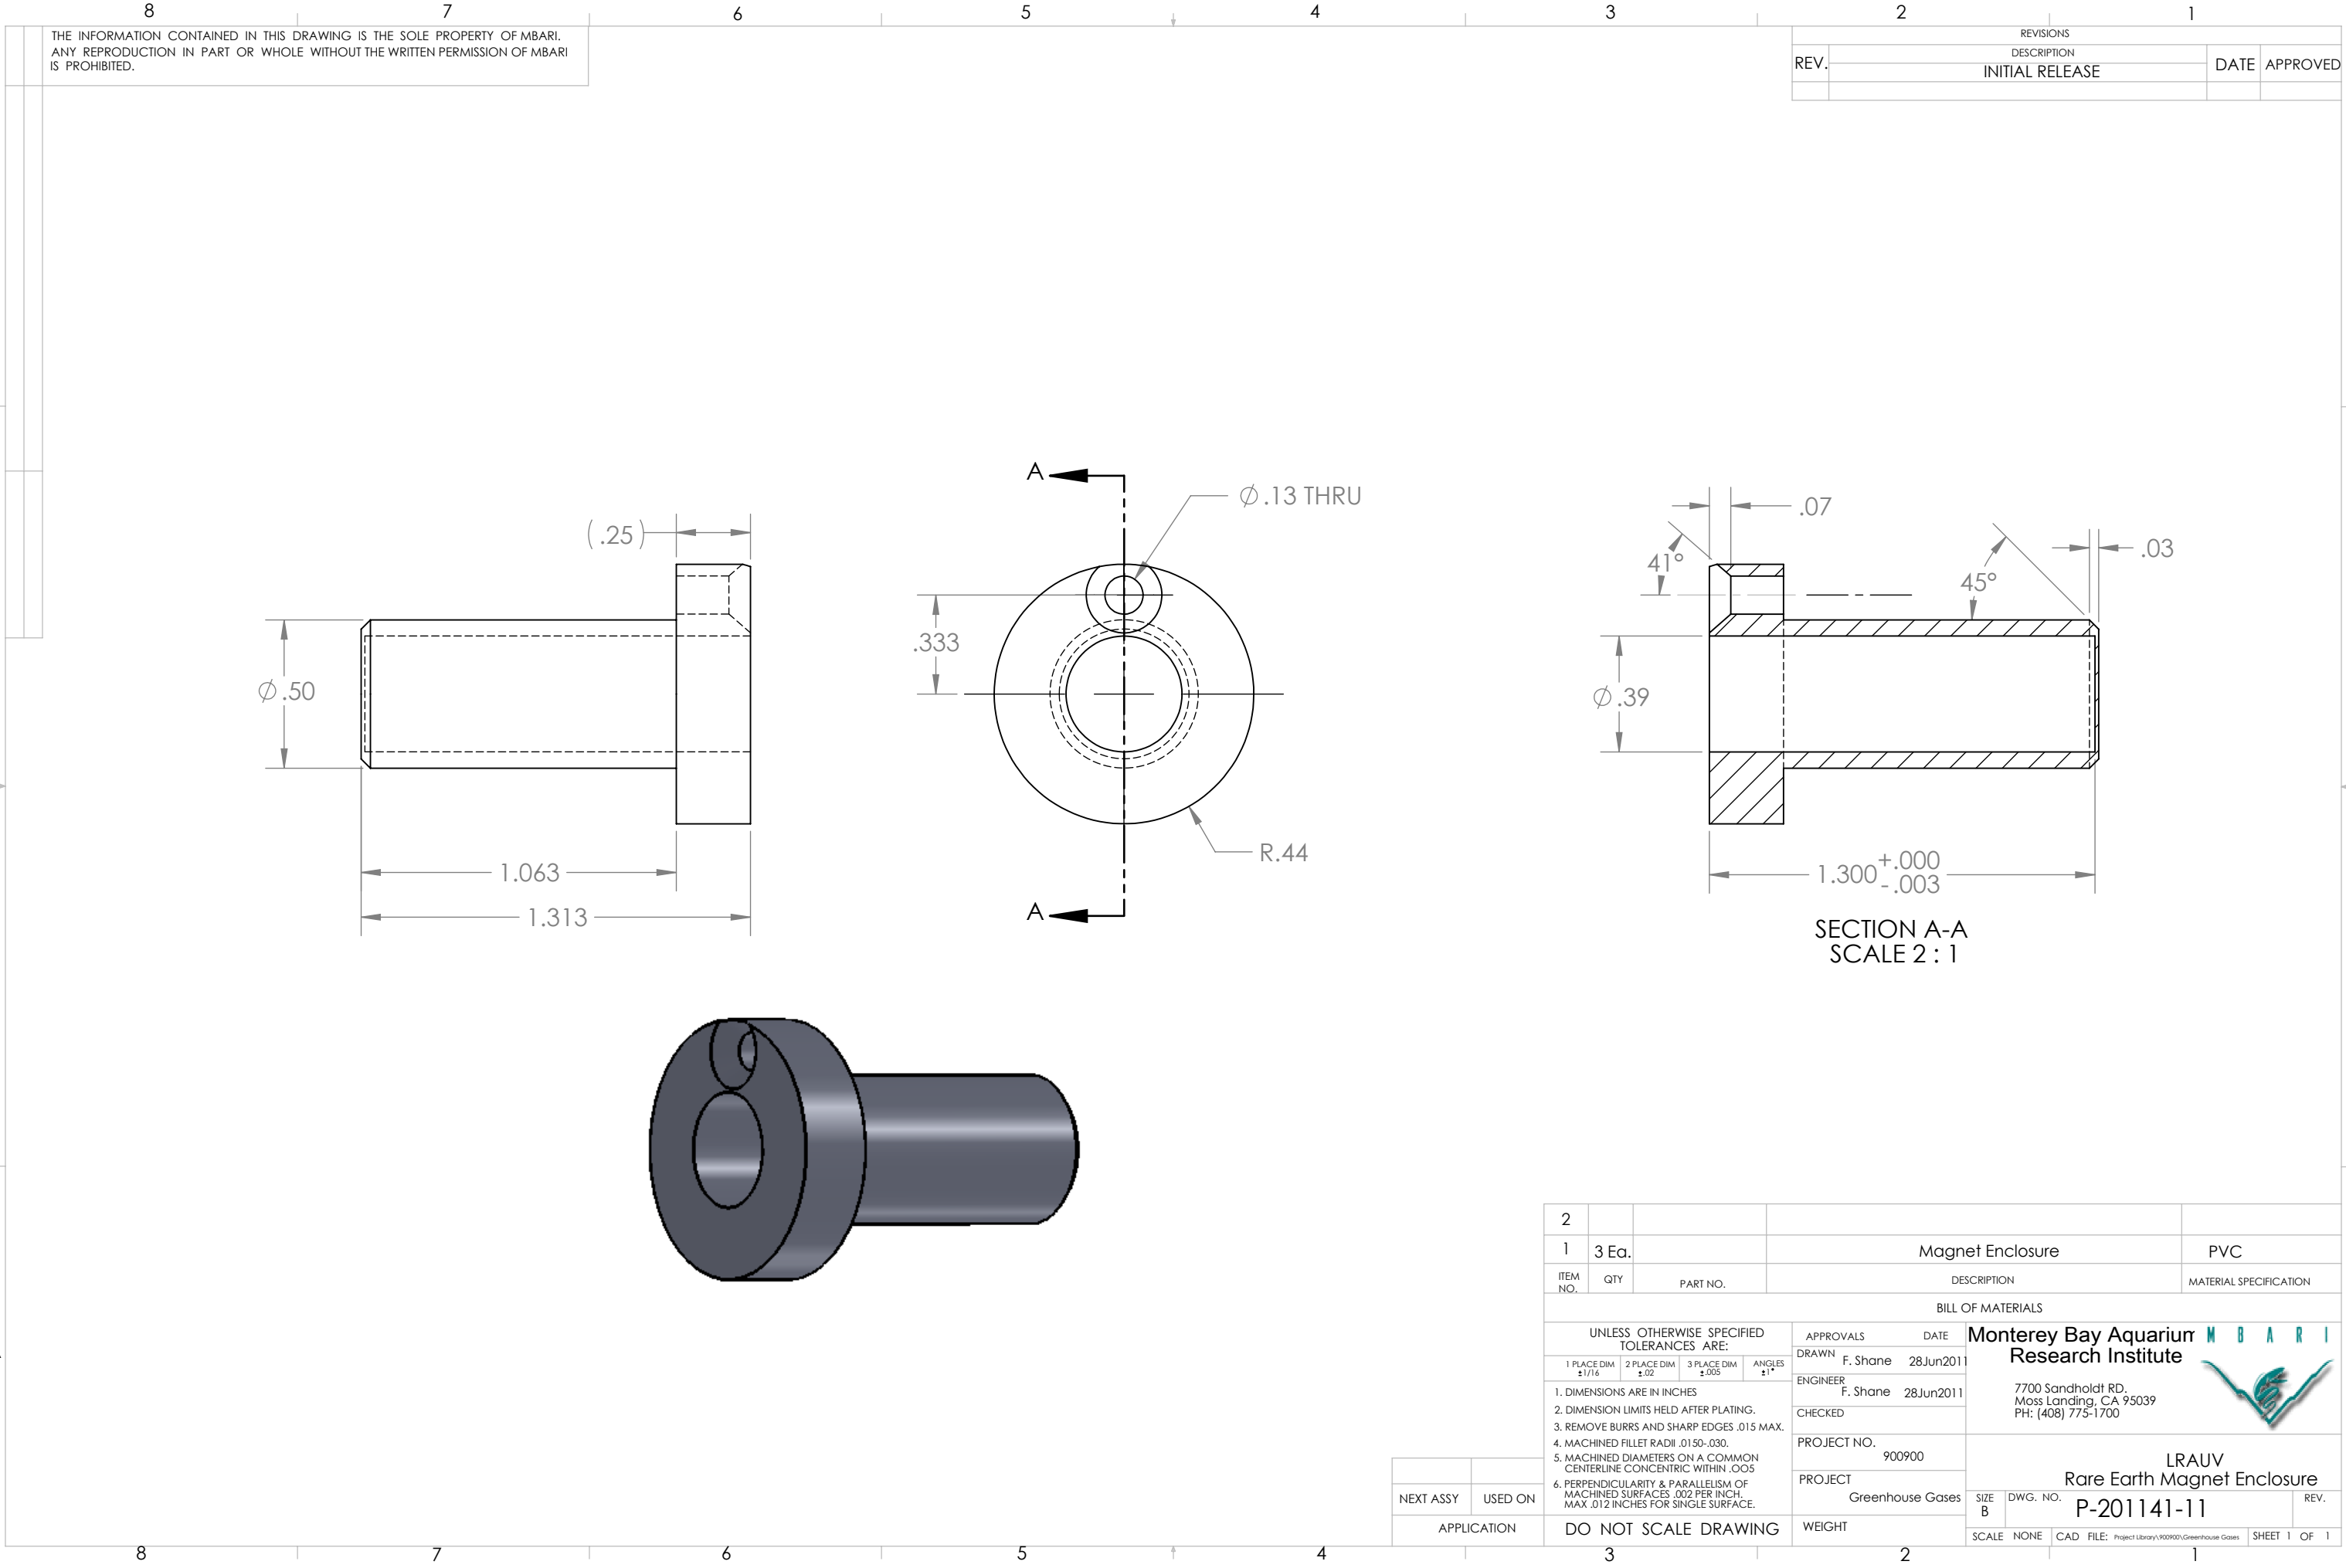

THE INFORMATION CONTAINED IN THIS DRAWING IS THE SOLE PROPERTY OF MBARI. ANY REPRODUCTION IN PART OR WHOLE WITHOUT THE WRITTEN PERMISSION OF MBARI IS PROHIBITED.

REVISIONS			
REV.	DESCRIPTION	DATE	APPROVED
	INITIAL RELEASE		

2				
1	3 Ea.		Magnet Enclosure	PVC
ITEM NO.	QTY	PART NO.	DESCRIPTION	MATERIAL SPECIFICATION
BILL OF MATERIALS				
UNLESS OTHERWISE SPECIFIED TOLERANCES ARE:			APPROVALS	DATE
1 PLACE DIM $\pm 1/16$	2 PLACE DIM $\pm .02$	3 PLACE DIM $\pm .005$	DRAWN	F. Shane 28Jun2011
ANGLES $\pm 1^\circ$			ENGINEER	F. Shane 28Jun2011
1. DIMENSIONS ARE IN INCHES			CHECKED	
2. DIMENSION LIMITS HELD AFTER PLATING.			PROJECT NO.	900900
3. REMOVE BURRS AND SHARP EDGES .015 MAX.			PROJECT	Greenhouse Gases
4. MACHINED FILLET RADII .0150-.030.			WEIGHT	
5. MACHINED DIAMETERS ON A COMMON CENTERLINE CONCENTRIC WITHIN .005			SCALE	NONE
6. PERPENDICULARITY & PARALLELISM OF MACHINED SURFACES .002 PER INCH. MAX .012 INCHES FOR SINGLE SURFACE.			CAD FILE:	Project Library\900900\Greenhouse Gases
DO NOT SCALE DRAWING			SIZE	B
			DWG. NO.	P-201141-11
			REV.	
			SHEET	1 OF 1

Monterey Bay Aquarium Research Institute

7700 Sandholdt RD.
Moss Landing, CA 95039
PH: (408) 775-1700

LRAUV
Rare Earth Magnet Enclosure
P-201141-11