


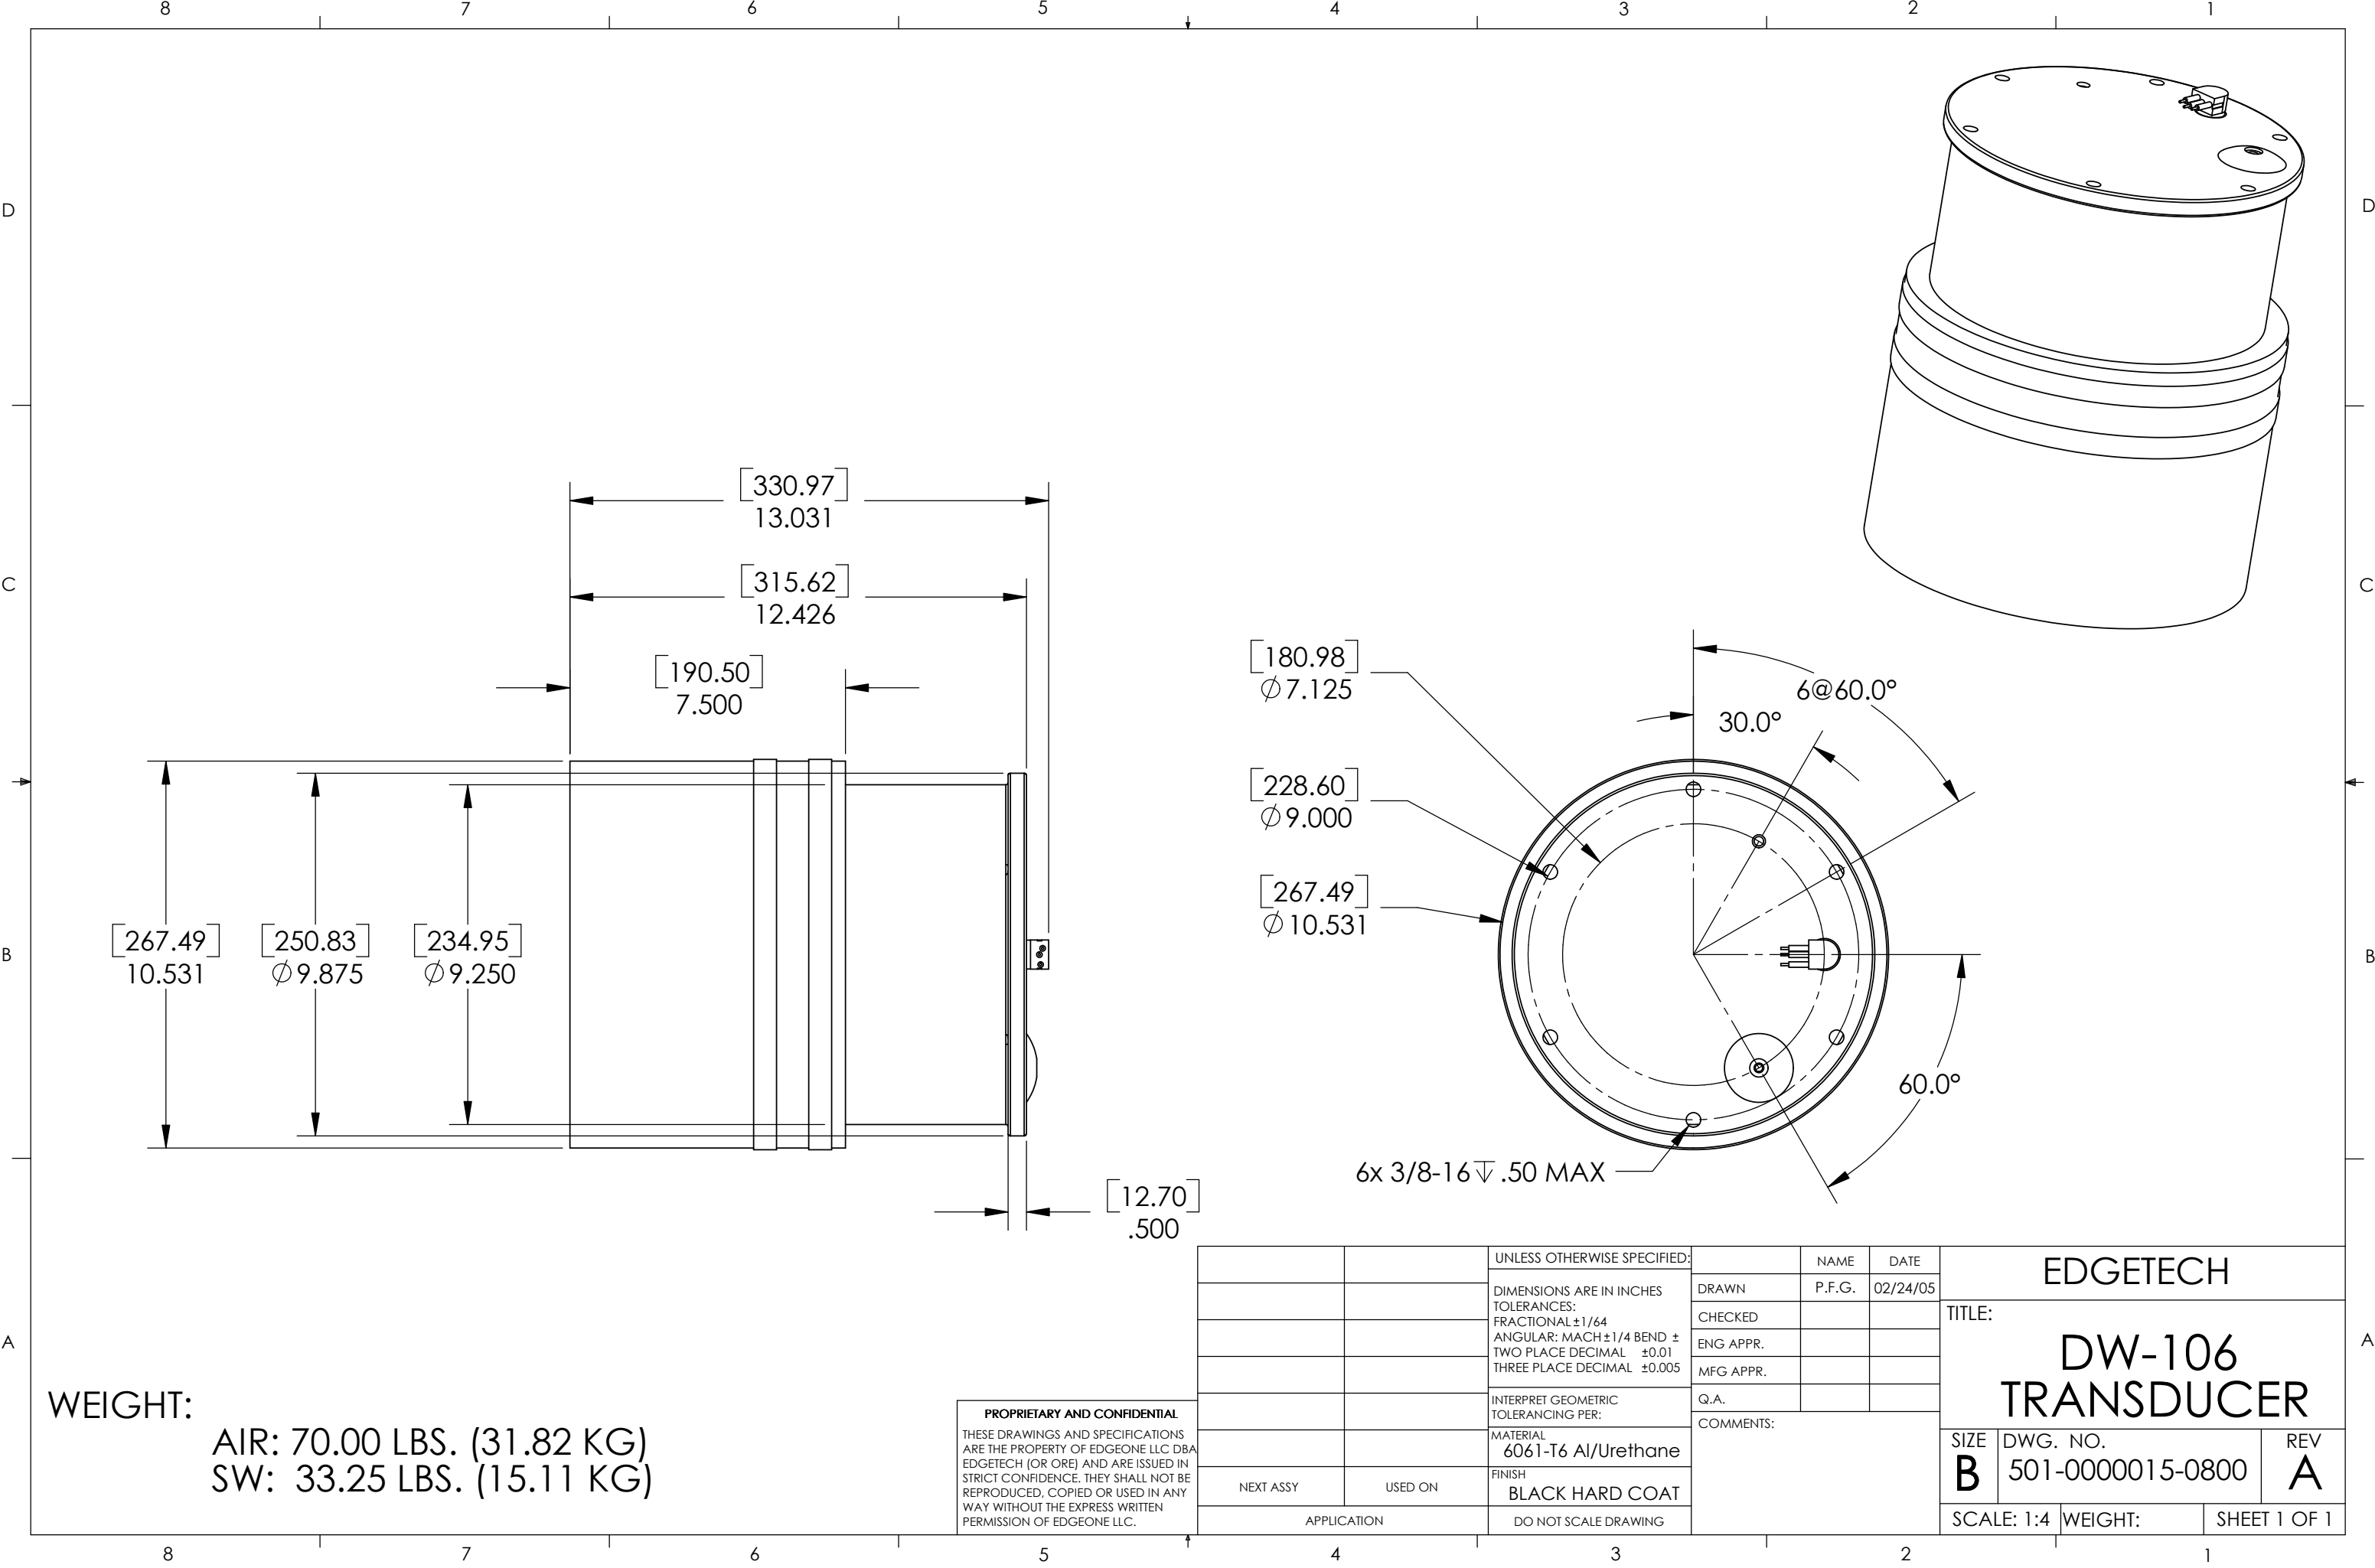

WEIGHT:
AIR: 70.00 LBS. (31.82 KG)
SW: 33.25 LBS. (15.11 KG)

PROPRIETARY AND CONFIDENTIAL
THESE DRAWINGS AND SPECIFICATIONS ARE THE PROPERTY OF EDGEONE LLC. DBA EDGETECH (OR ORE) AND ARE ISSUED IN STRICT CONFIDENCE. THEY SHALL NOT BE REPRODUCED, COPIED OR USED IN ANY WAY WITHOUT THE EXPRESS WRITTEN PERMISSION OF EDGEONE LLC.

		UNLESS OTHERWISE SPECIFIED:		NAME	DATE	EDGETECH	
		DIMENSIONS ARE IN INCHES	DRAWN	P.F.G.	02/24/05	TITLE: DW-106 TRANSDUCER	
		TOLERANCES:	CHECKED				
		FRACTIONAL ±1/64	ENG APPR.				
		ANGULAR: MACH ±1/4 BEND ±	MFG APPR.				
		TWO PLACE DECIMAL ±0.01				SIZE B	
		THREE PLACE DECIMAL ±0.005					
		INTERPRET GEOMETRIC TOLERANCING PER:	Q.A.			DWG. NO. 501-0000015-0800	
		MATERIAL 6061-T6 Al/Urethane	COMMENTS:			REV A	
NEXT ASSY	USED ON	FINISH BLACK HARD COAT				SCALE: 1:4	
APPLICATION		DO NOT SCALE DRAWING				WEIGHT:	SHEET 1 OF 1