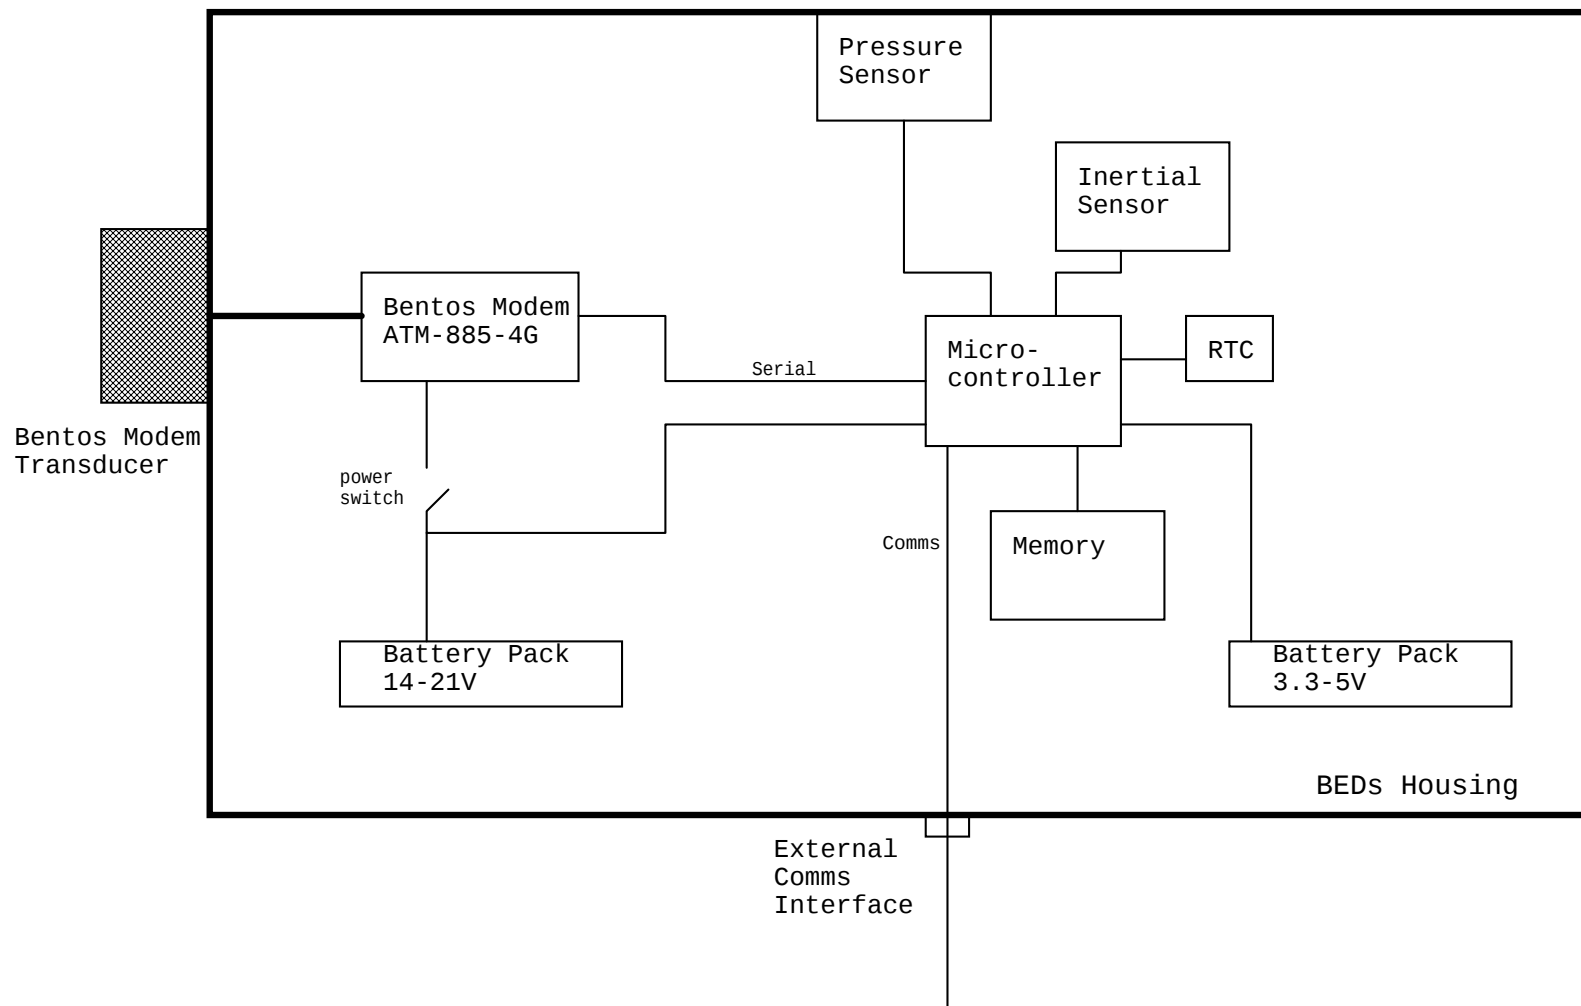


Monterey Bay Aquarium Research Institute
7700 Sandhold Road, Moss Landing, CA 95039

Title
BEDs: System Block Diagram

Engineer Alana Sherman	Size A	Document Number <Doc>	Layout File	Rev 1.0.0
Layout <Layout>	Date: Monday, October 10, 2011	Sheet 1 of 1		