
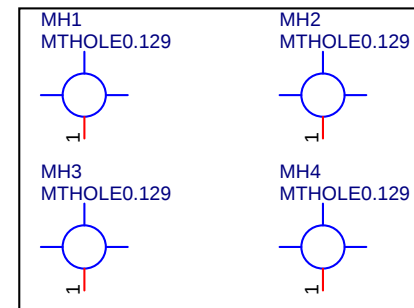


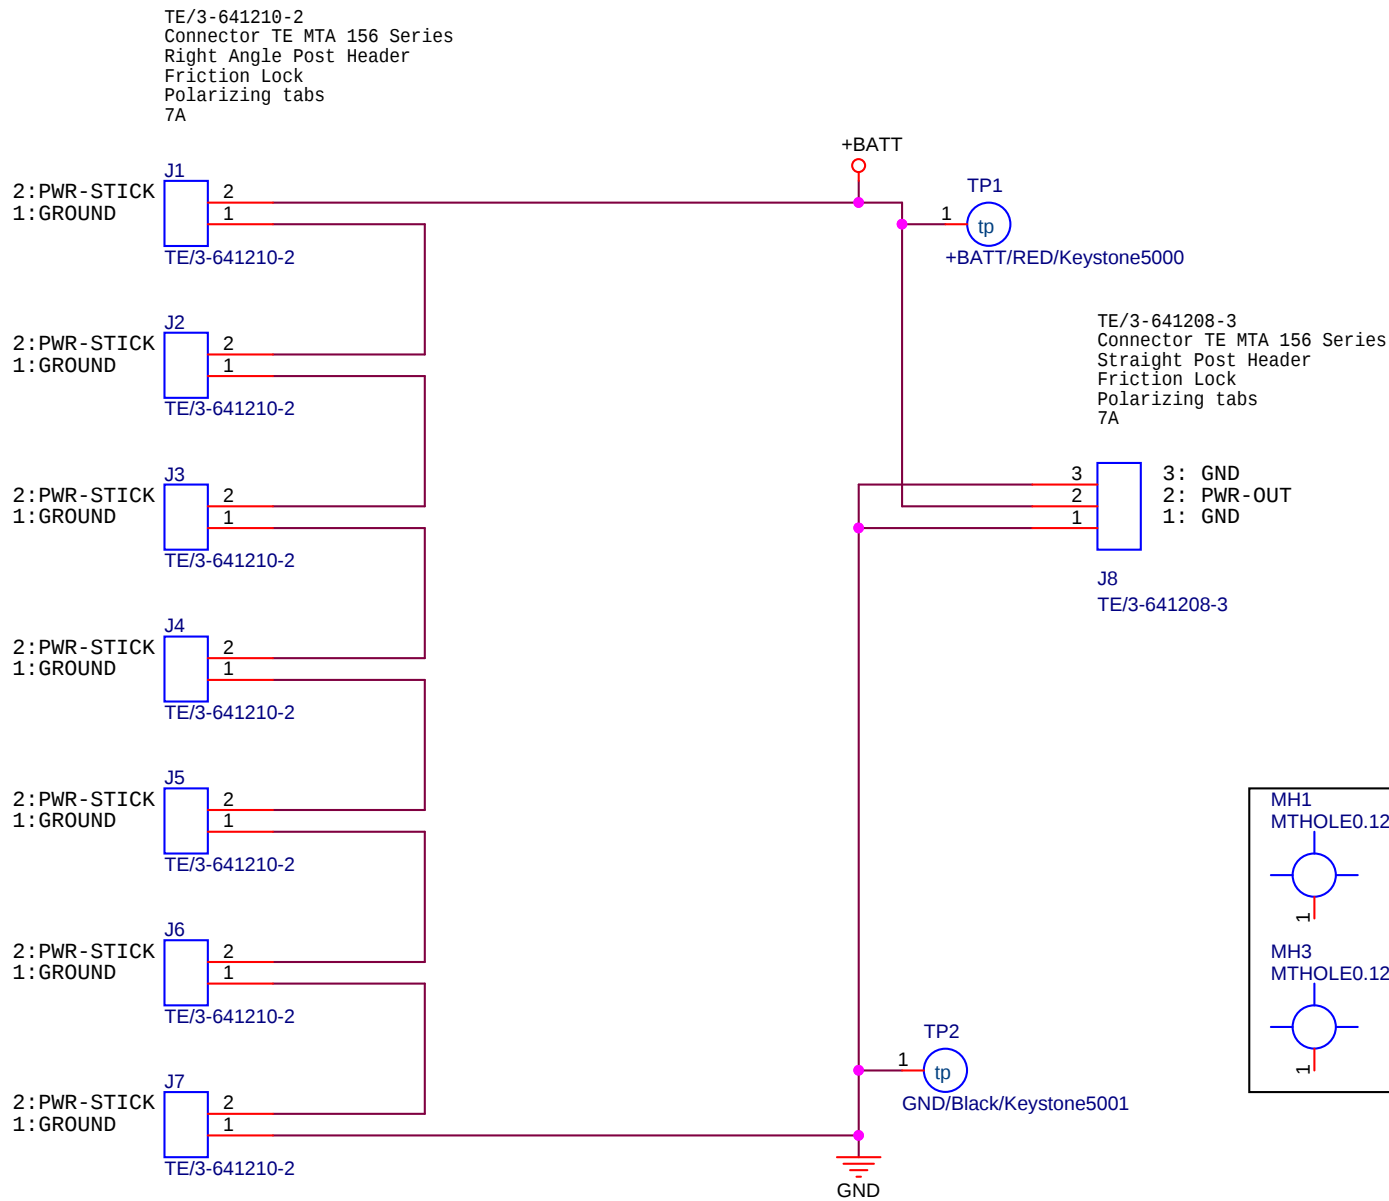

		Monterey Bay Aquarium Research Institute 7700 Sandholdt Rd, Moss landing CA 95076	
		Page Title Battery Pack Board	Project: 901006
Engineer Klimov	831-775-1914	File Name (auto) 10020895-BPB1	Rev 0
Size A	Doc. or Part Number <Doc>	Page Modify Date (auto): Tuesday, February 12, 2013	Design Modify Date (auto): Tuesday, February 12, 2013
Full path (auto): X:\901006.BEDS\BEDS.DRAWINGS\PROJECT.EE.DWGS\BEDS\10020895-BPB1\10020895-BPB1.dwg		Sheet: 1 of 1	