

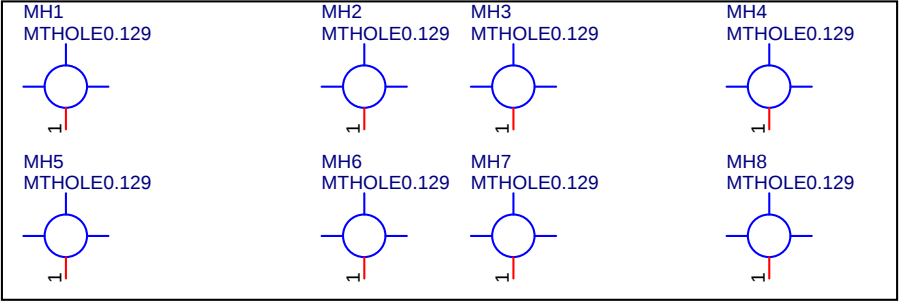


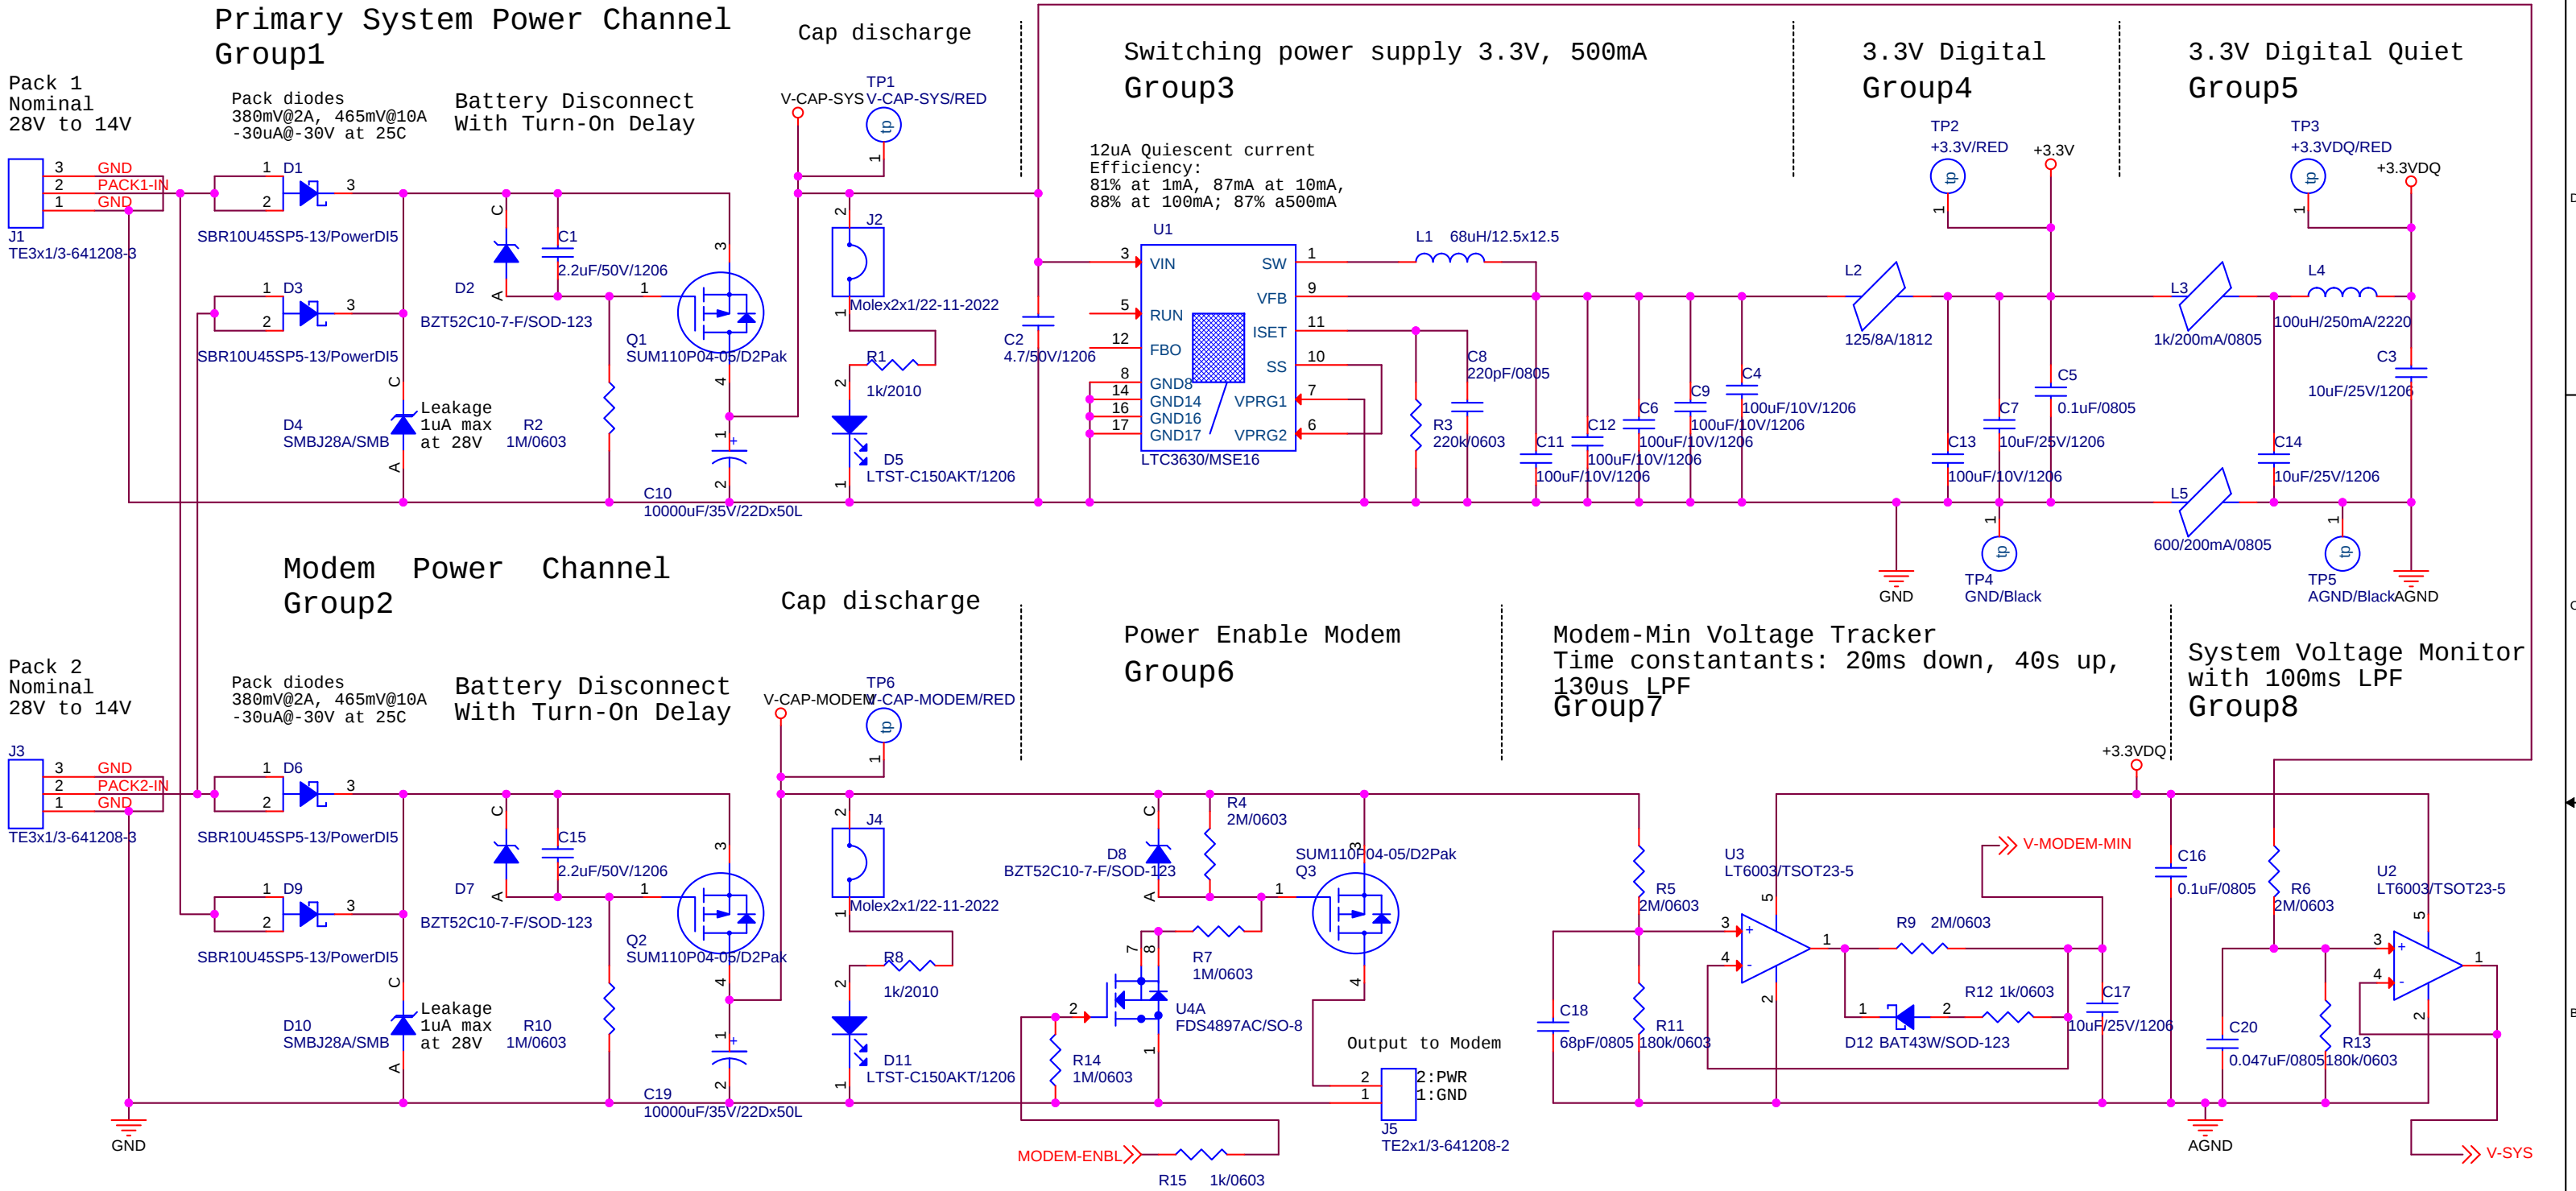


		Monterey Bay Aquarium Research Institute 7700 Sandholdt Rd, Moss landing CA 95076	
Engineer Klimov		Page Title BEDS Mother Board/ Power	
831-775-1914		Project: 901006	
Size B	Doc. or Part Number <Doc>	File Name (auto) 10020895-MOB1	Rev <RevCode>
Page Modify Date (auto): Friday, December 07, 2012		Sheet: 1 of 3	
Design Modify Date (auto): Friday, December 07, 2012		Full path (auto): U:\ORCAD PROJECTS\BEDS\10020895-MOB1\10020895-MOB1.DSN	

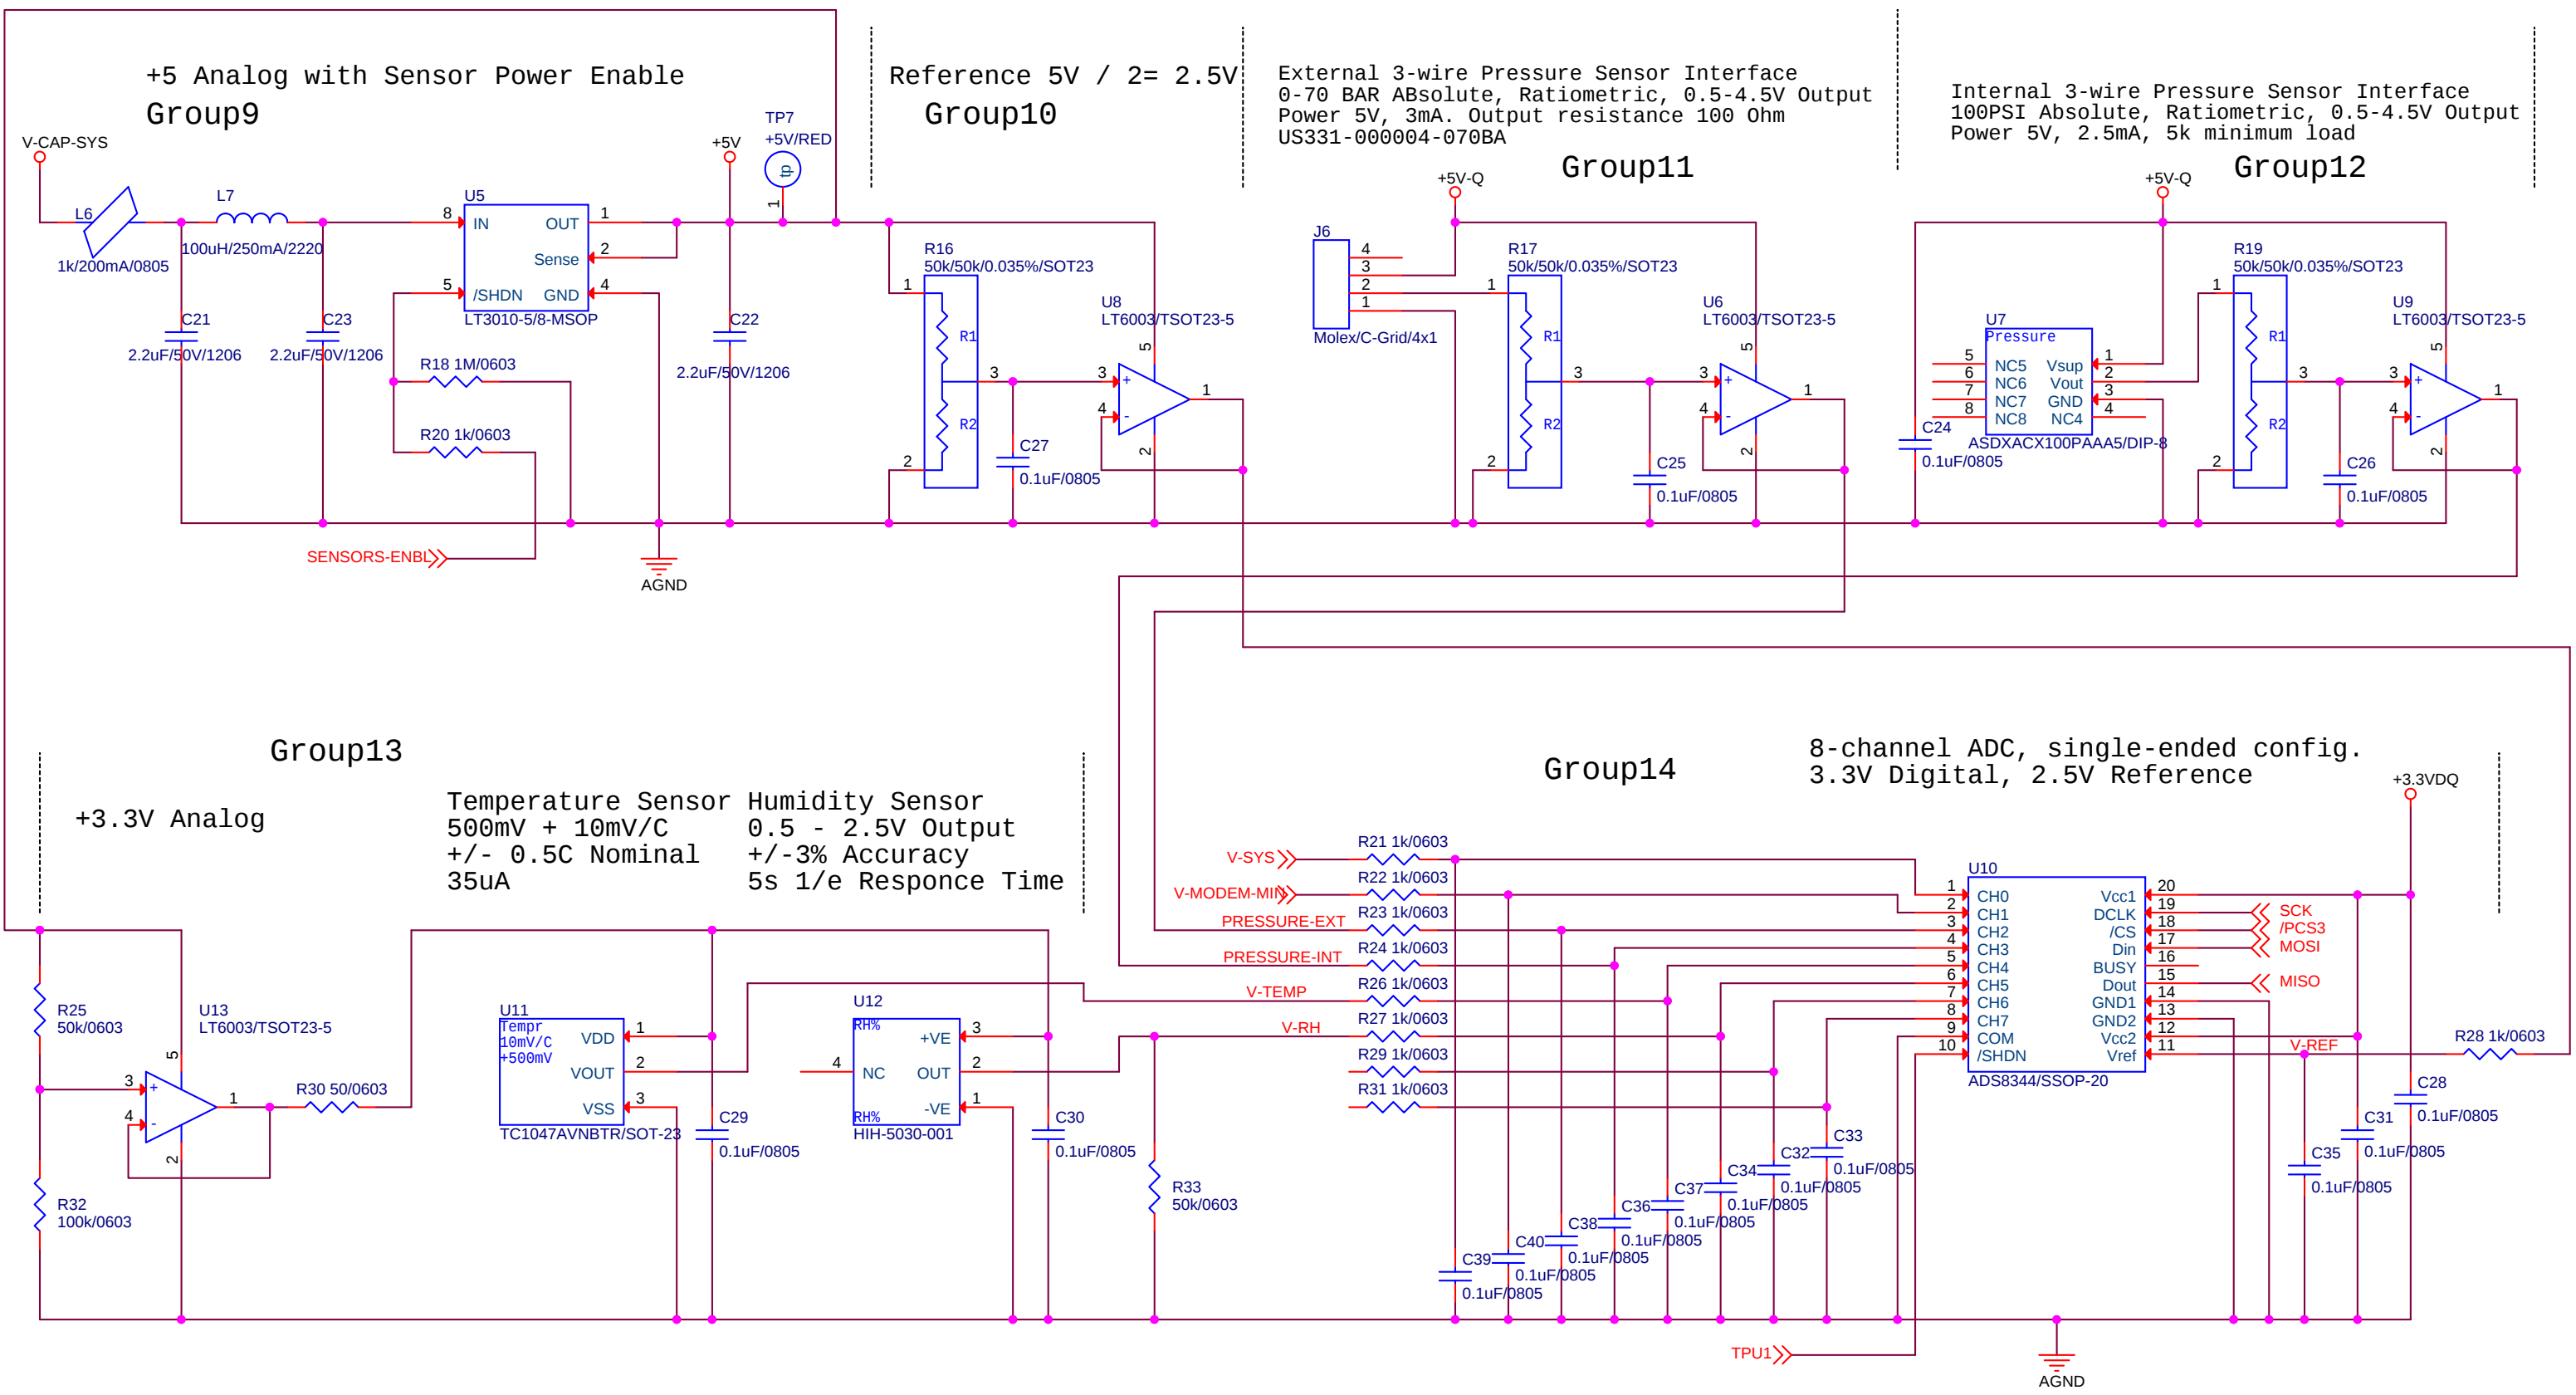


Group14

Serial Port Controller


AUX RS-232 port

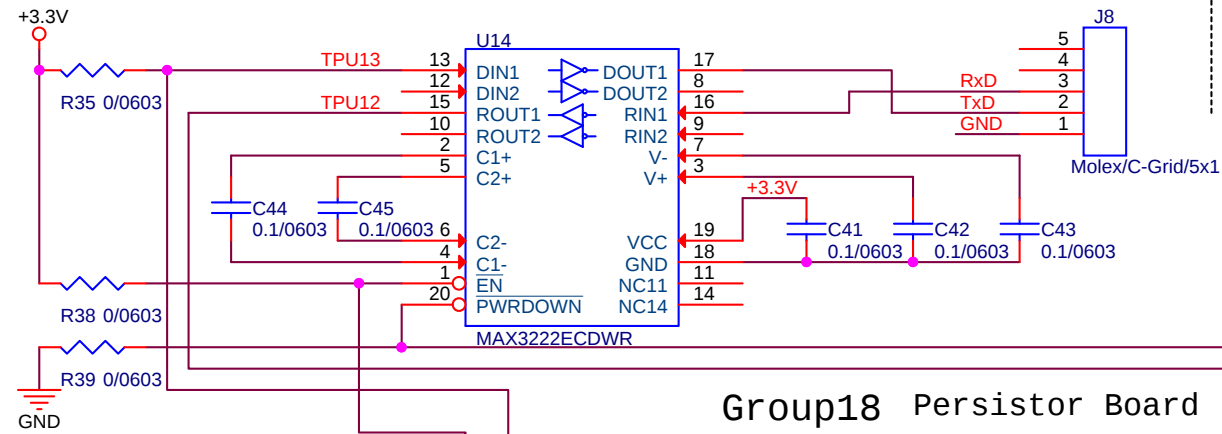


Console RS-232 port Group15

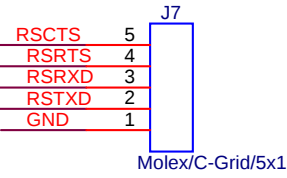


PPS / GPS input Group16

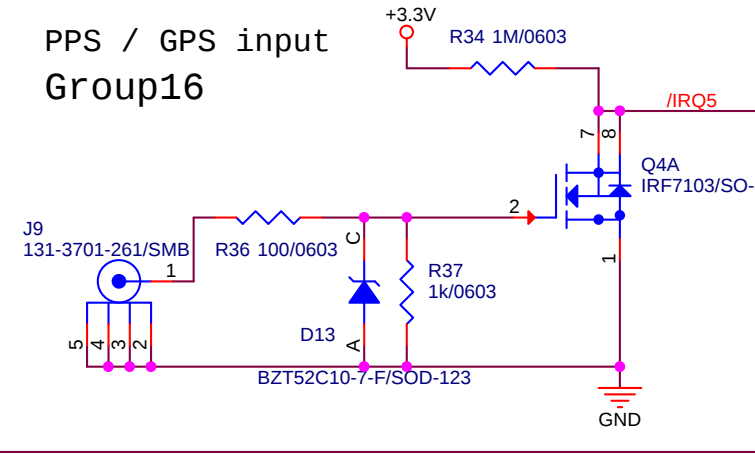



Group18 Persistor Board

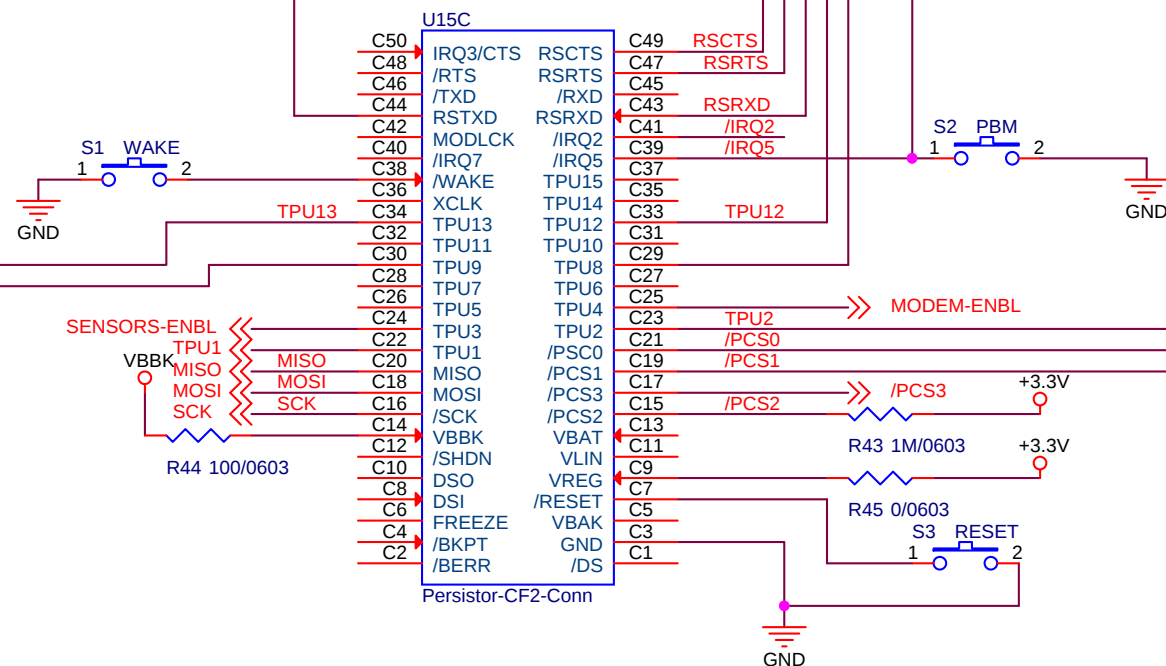

MPU-6050 With Power Enable Group17

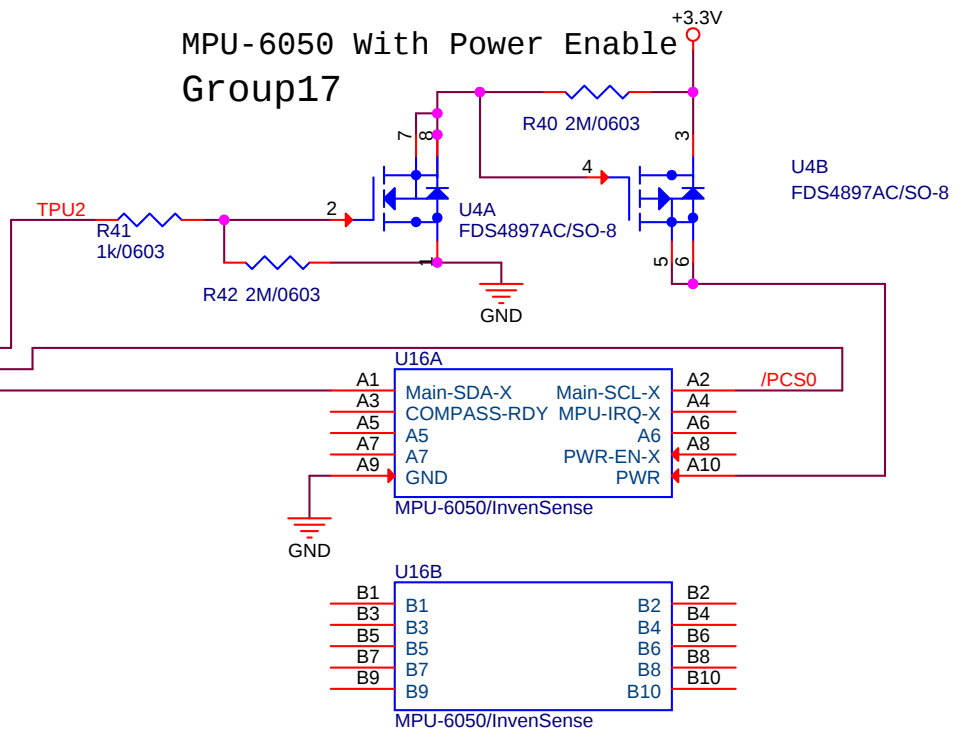

SPI Bus RTC with Integrated Crystal and SRAM Group19

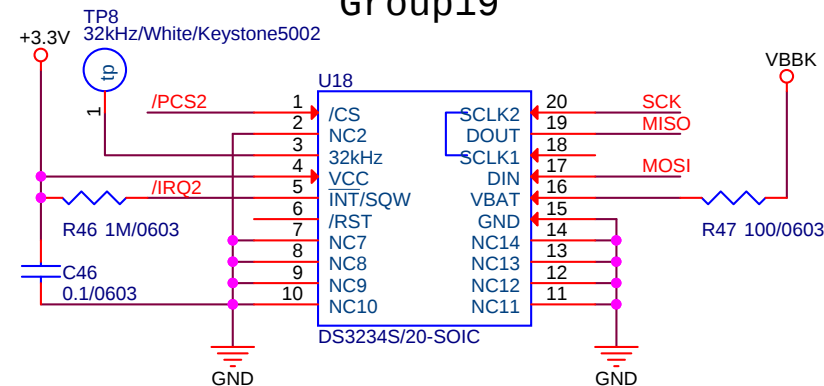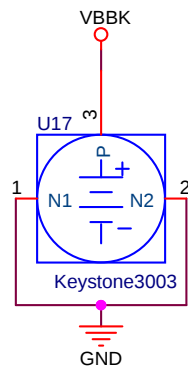

		Monterey Bay Aquarium Research Institute 7700 Sandholdt Rd, Moss landing CA 95076	
Engineer Klimov 831-775-1914		Page Title BEDS Mother Board/ Persistor	Project: <i>see page 1</i>
Size B	Document Number <i>see page 1</i>	File Name (auto) 10020895-MOB1	Rev <i>see page 1</i>
Page Modify Date (auto): Friday, December 07, 2012		Sheet:	
Design Modify Date (auto): Friday, December 07, 2012		3	of 3
Full path (auto): U:\ORCAD PROJECTS\BEDS\10020895-MOB1\10020895-MOB1.DSN			