


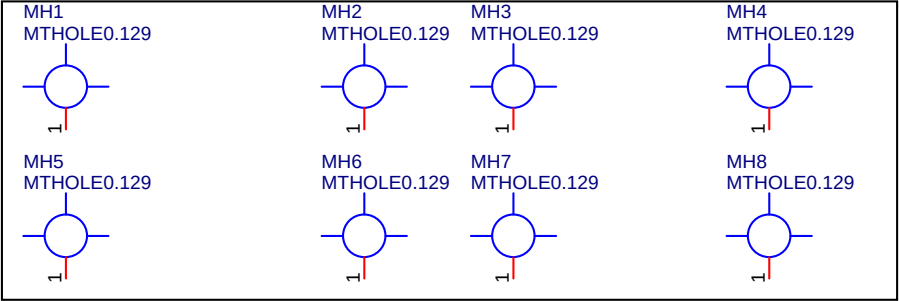


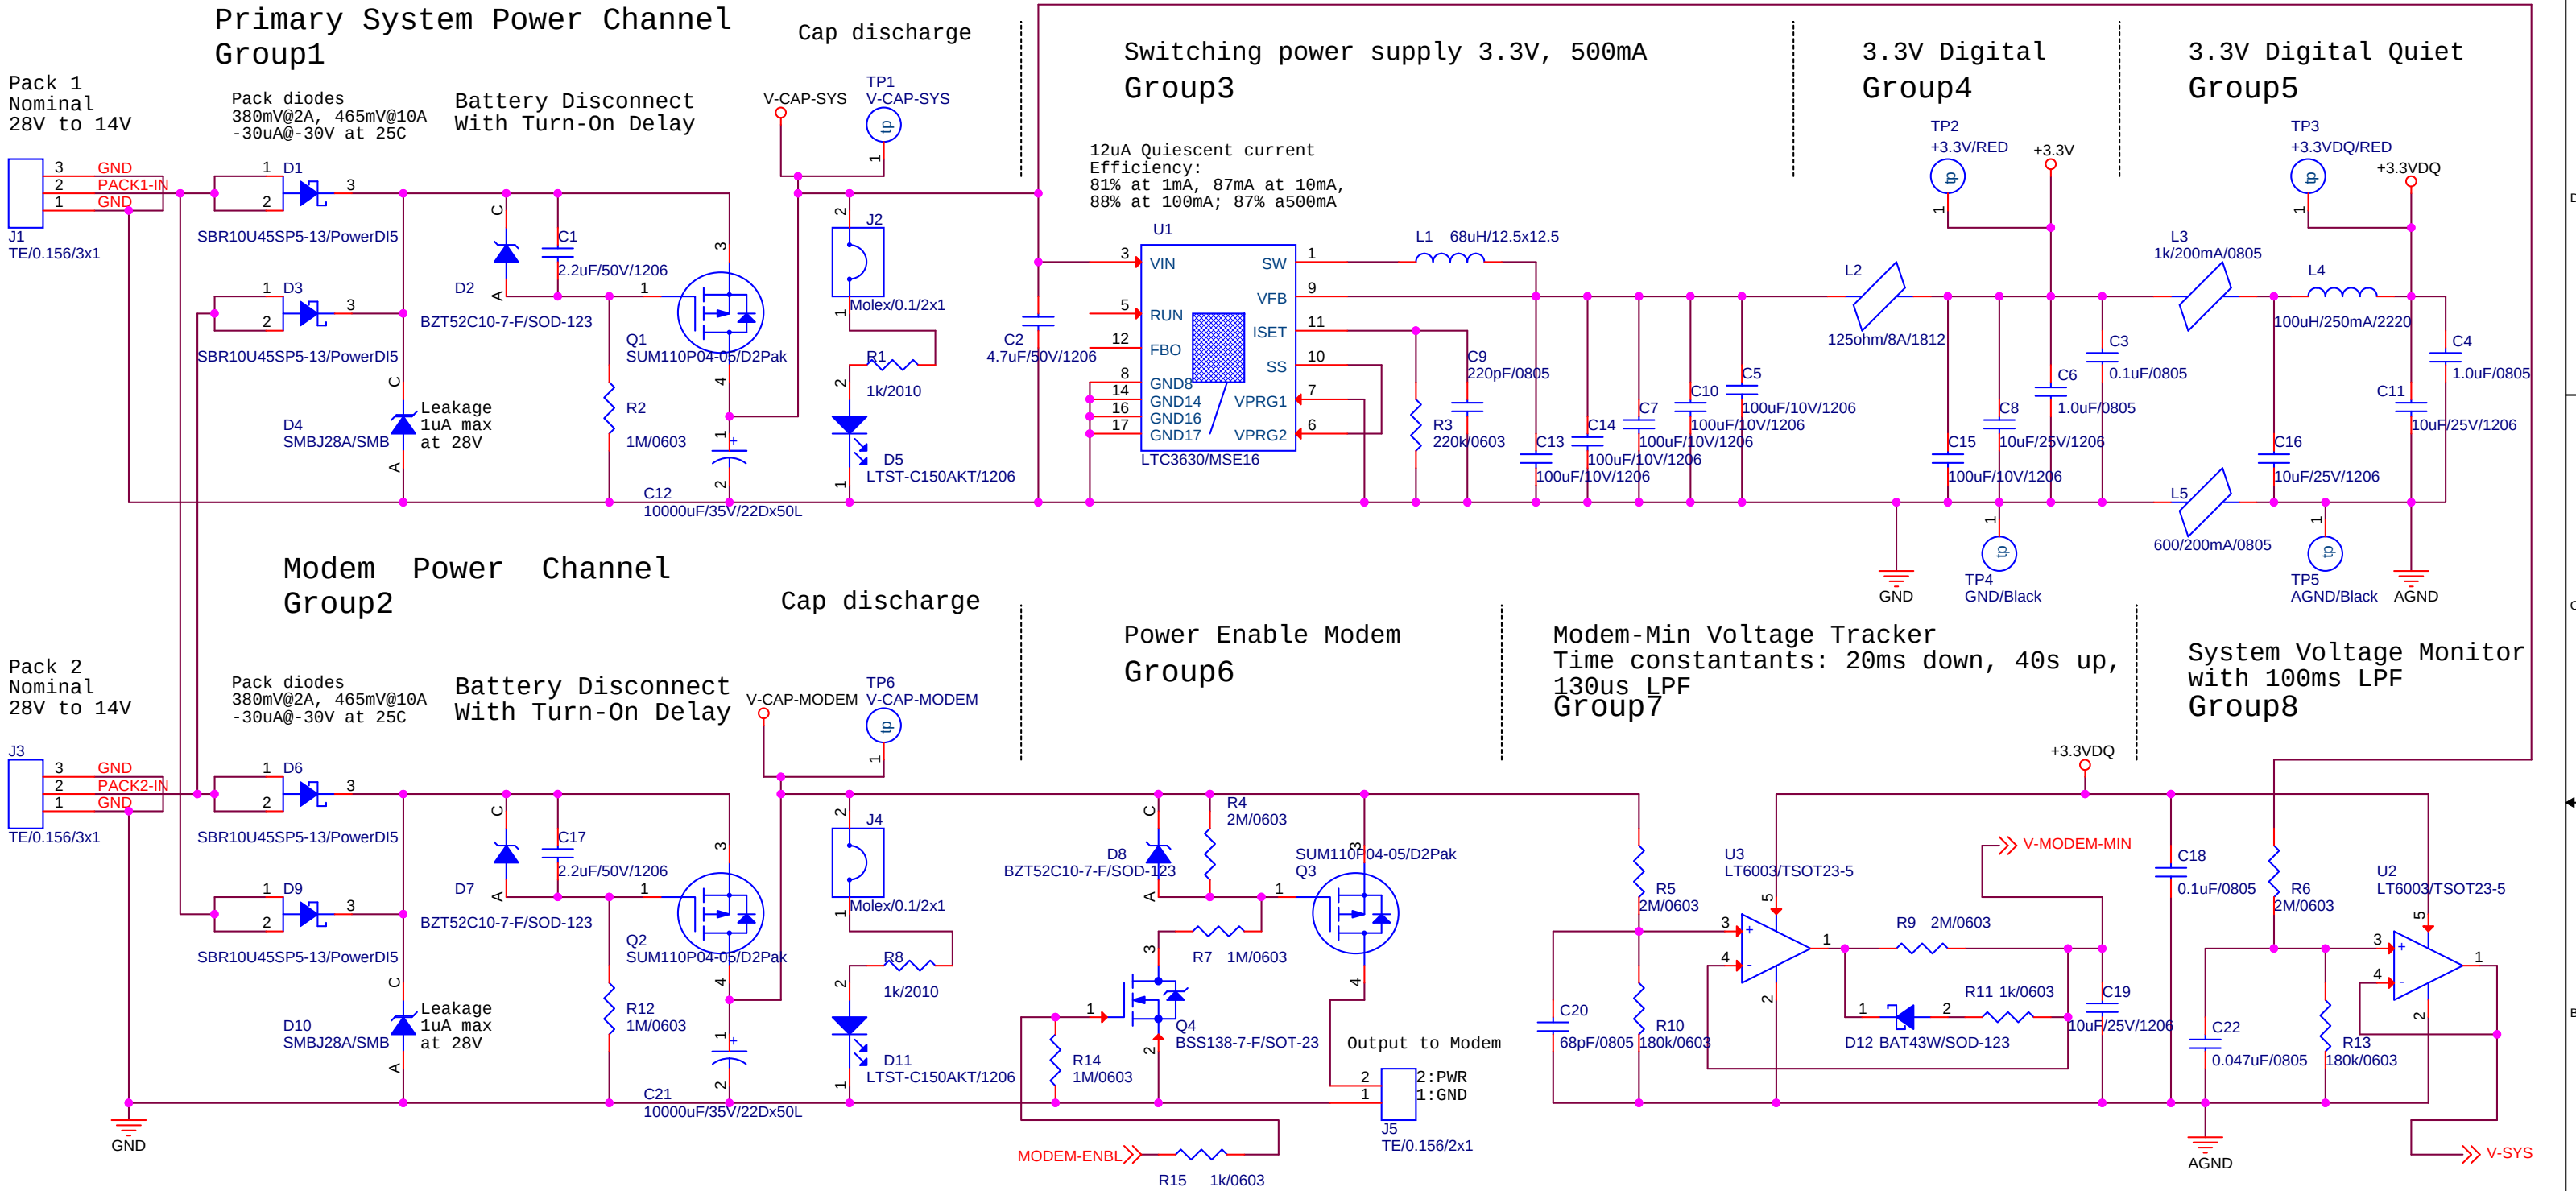


		Monterey Bay Aquarium Research Institute 7700 Sandholdt Rd, Moss landing CA 95076	
Engineer Klimov		Page Title BEDS Mother Board/ Power	Project: 901006
Size B	Doc. or Part Number <Doc>	File Name (auto) 10020895-MOB1	Rev <RevCode>
Page Modify Date (auto): Design Modify Date (auto): Full path (auto):		Wednesday, January 02, 2013 Wednesday, January 02, 2013 U:\ORCAD PROJECTS\BEDS\10020895-MOB1\10020895-MOB1.DSN	Sheet: 1 of 3

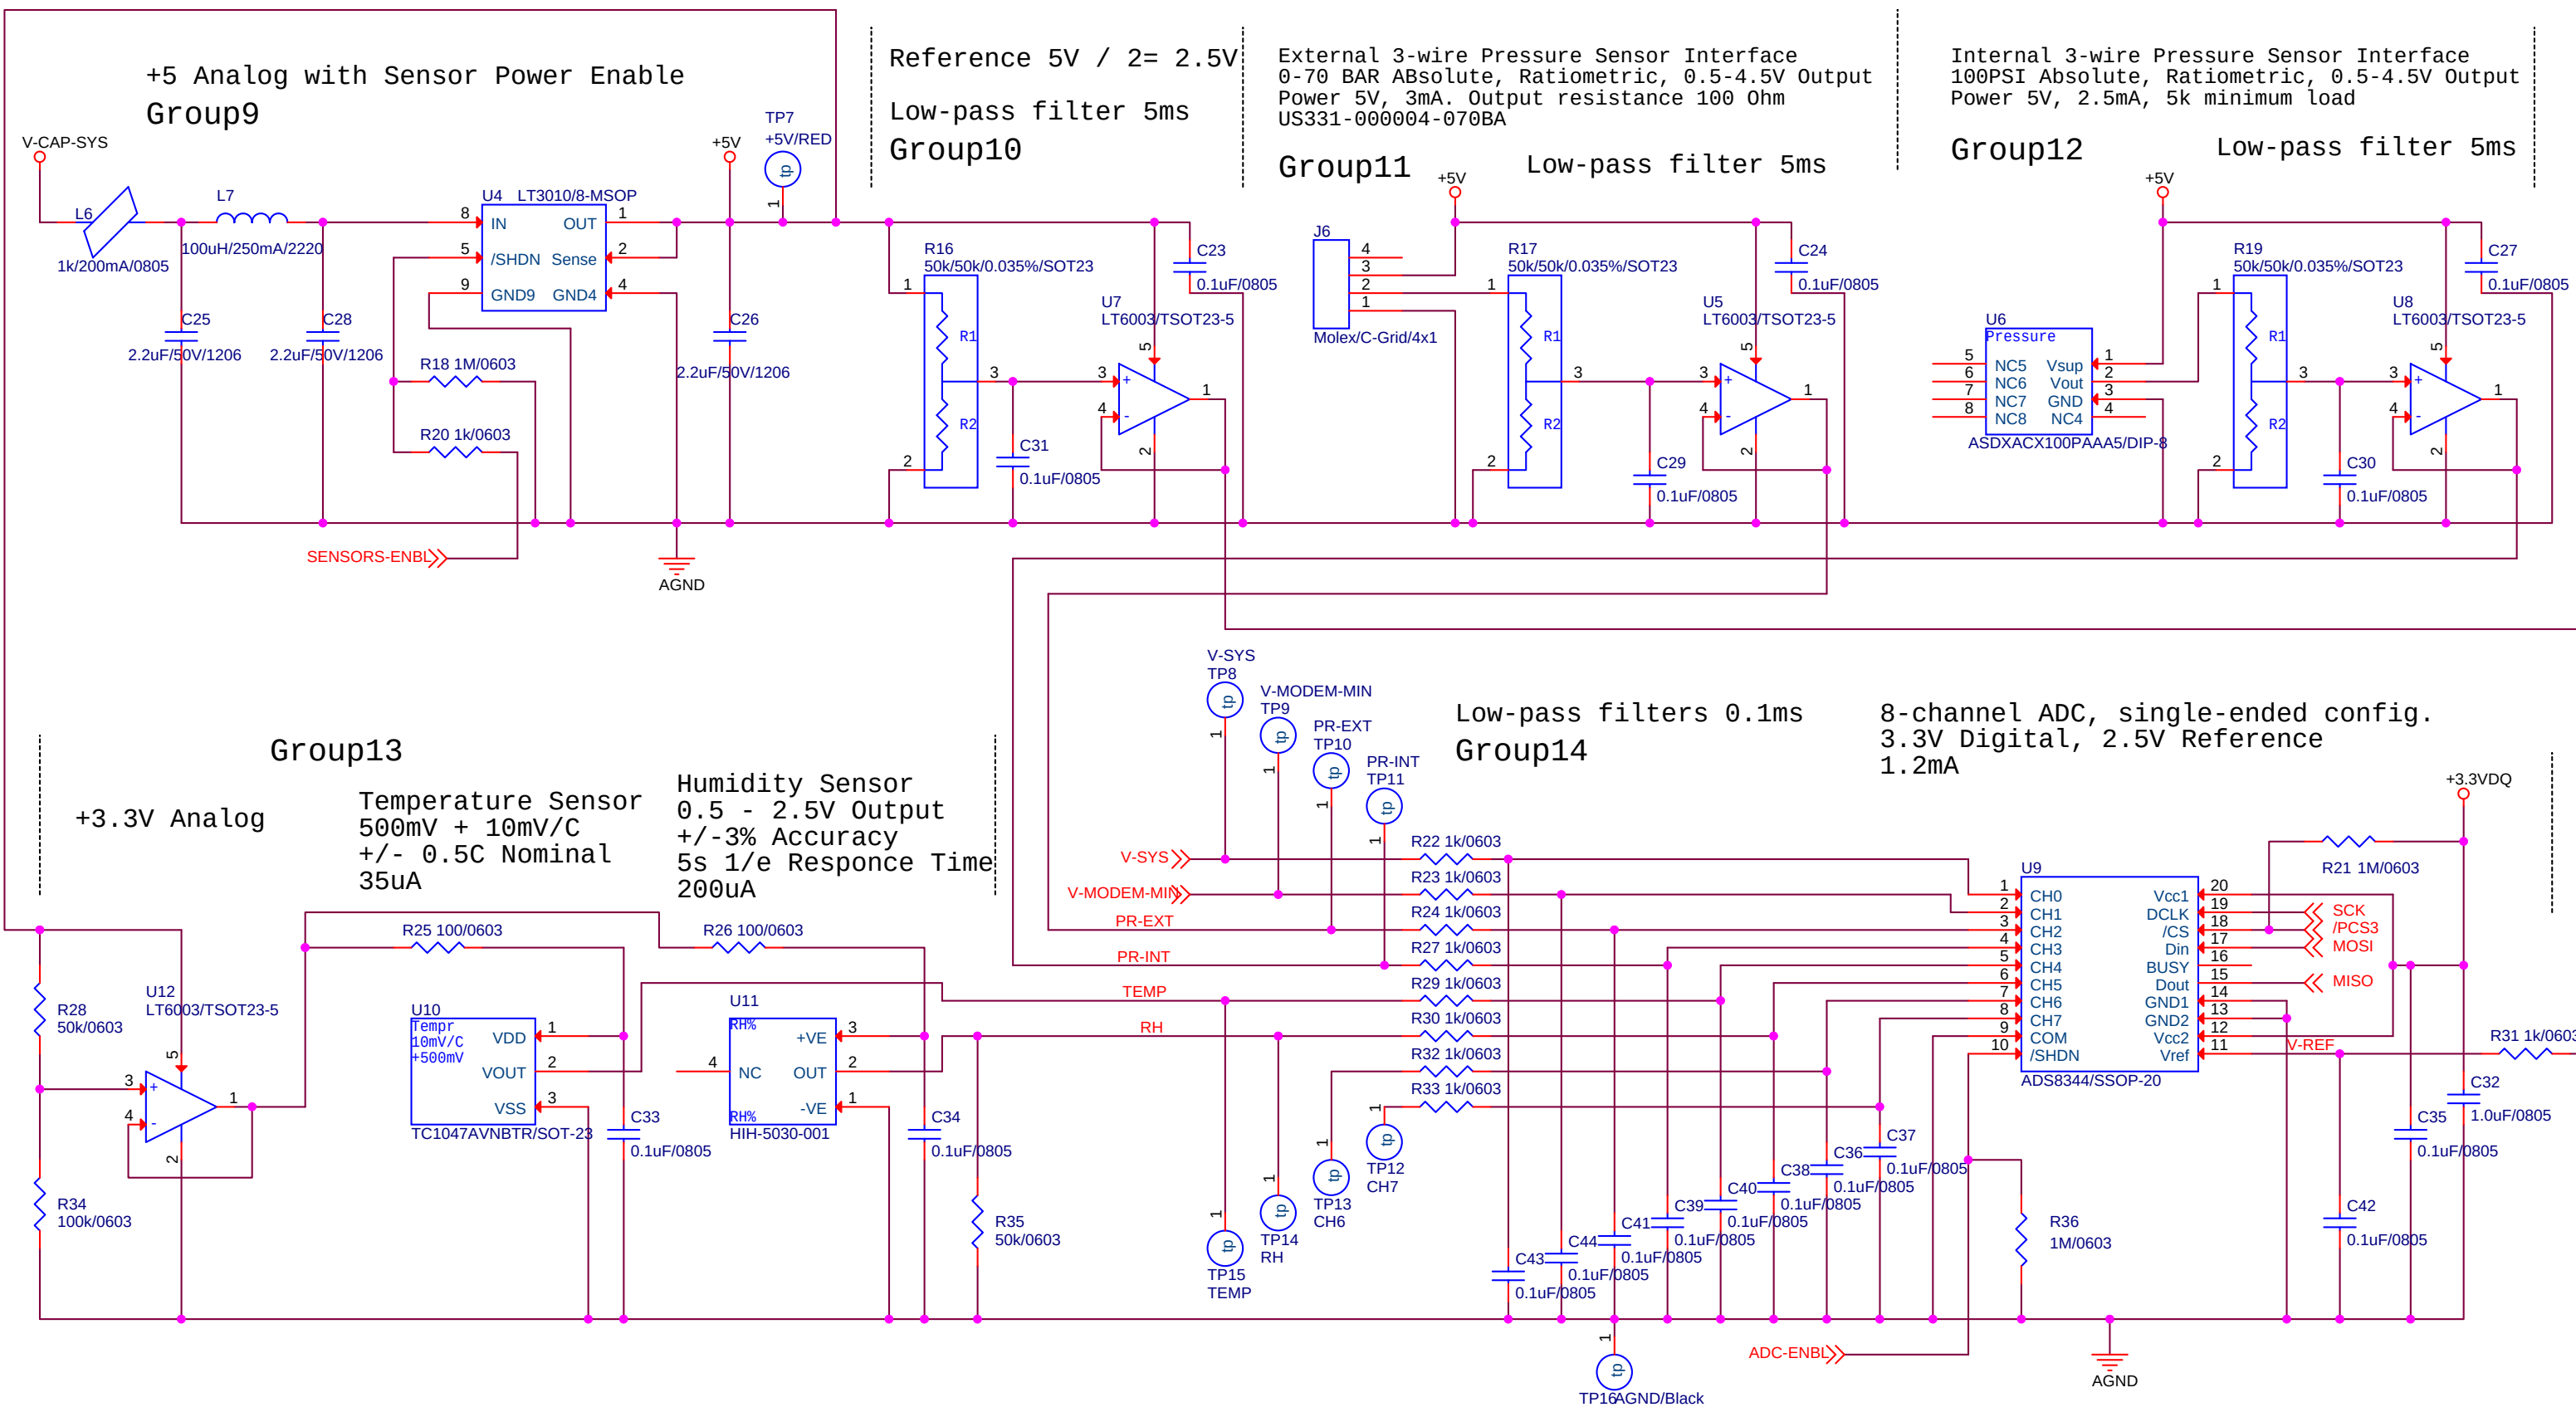


Group14 Serial Port Controller 0.3mA; 1uA in shutdown

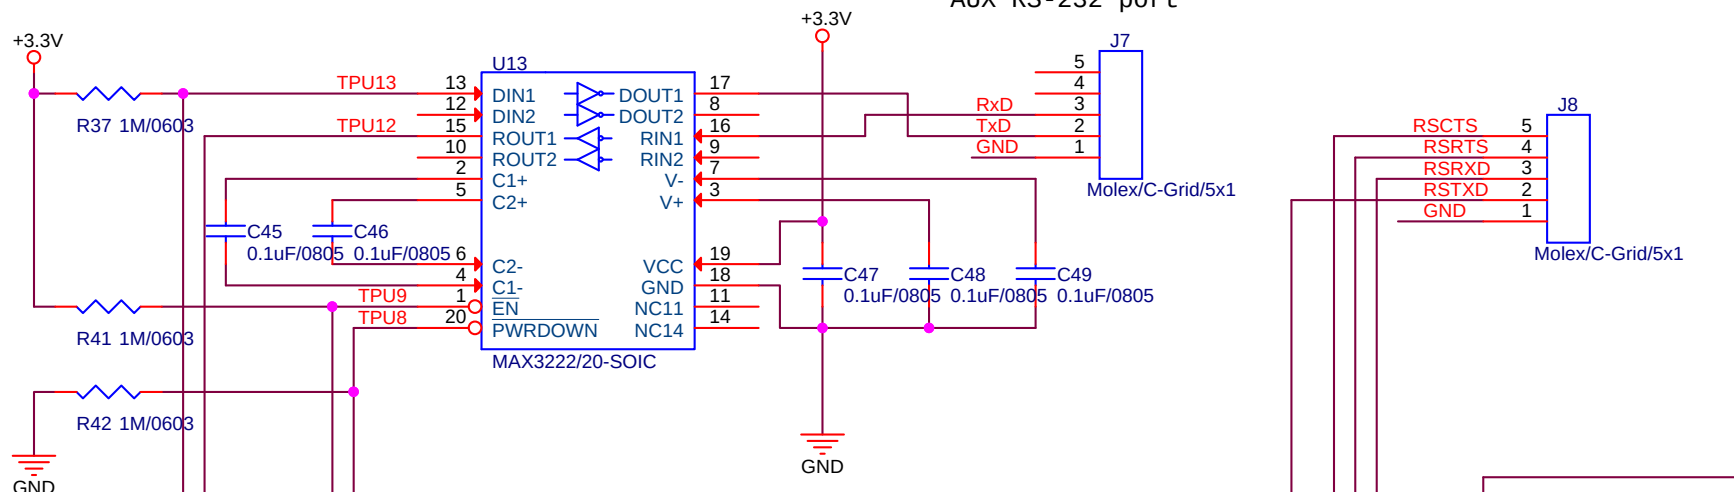


Group15 Persistor Board

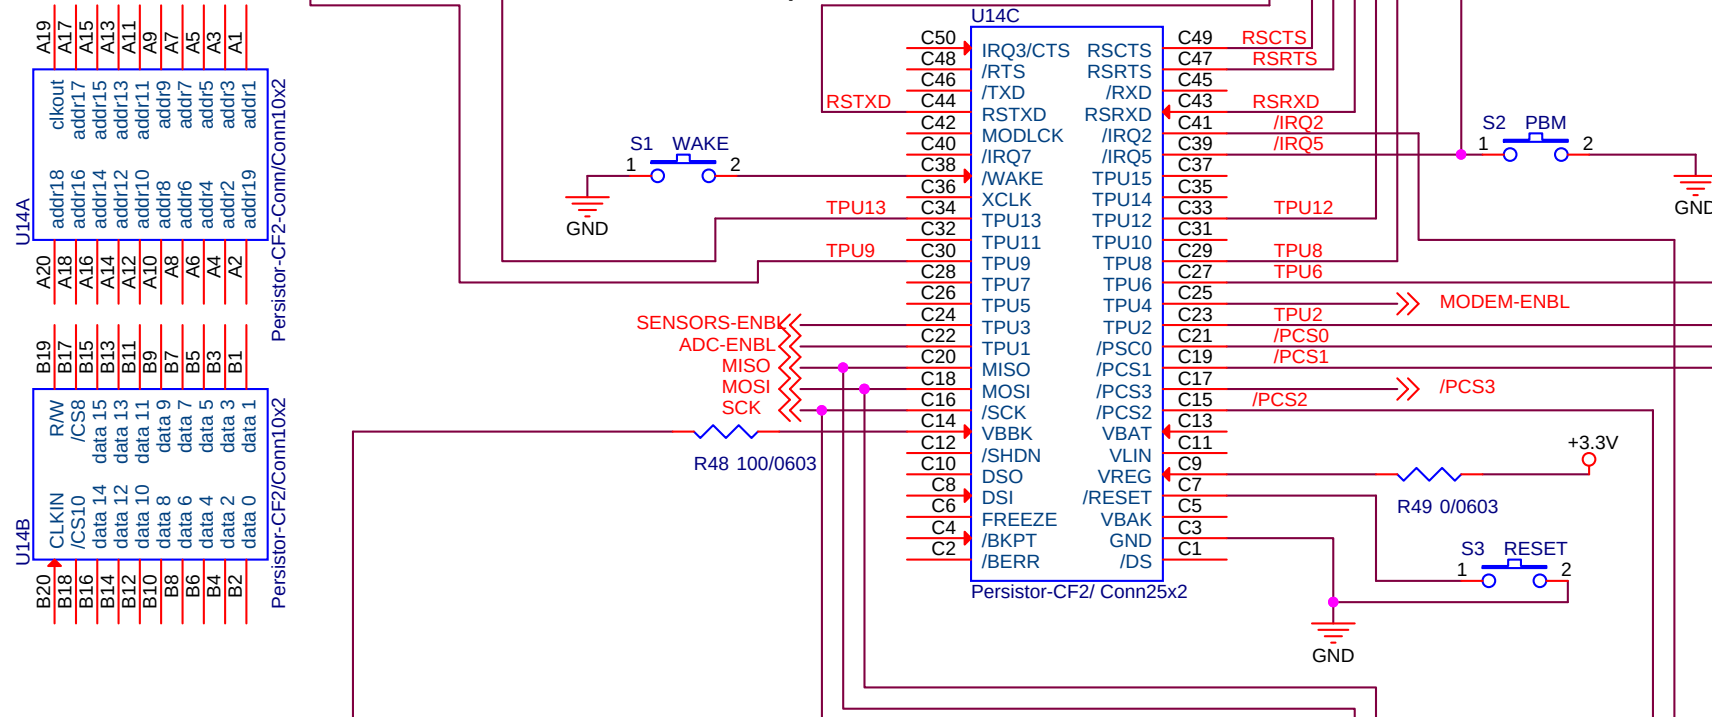

SPI Bus RTC with Integrated Crystal and SRAM Group18

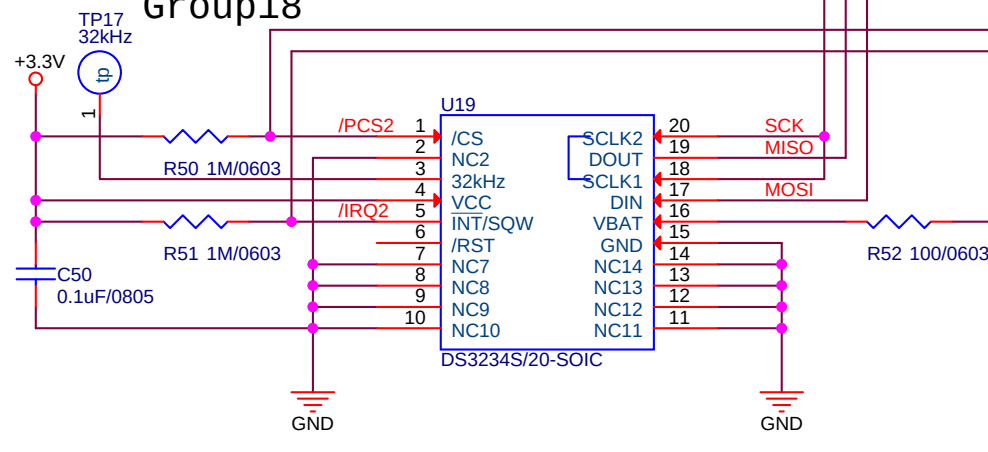

Group16 PPS/GPS: 5V 100ms active high PPS/Clock: 3.3V 400us active high 5nS low pass filter

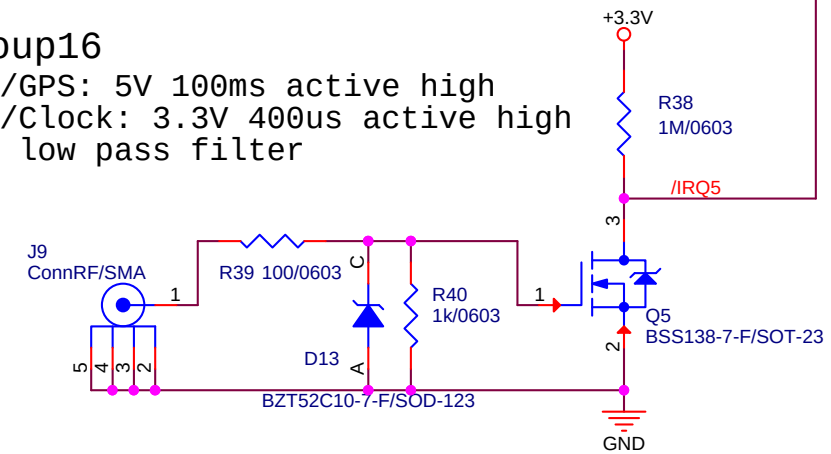

MPU-6050 With Power Enable Group17

