



Modem power board
with optocoupled control

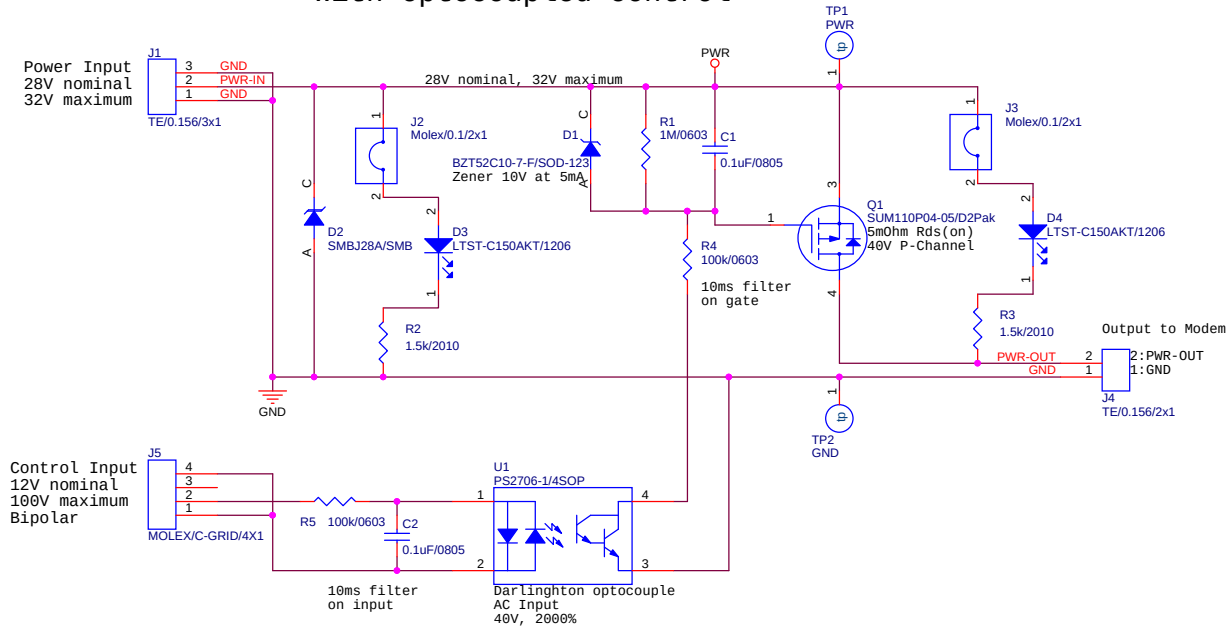

DRAFT

Rev0(xx/xx/xxxx): Initial Release
Rev1(xx/xx/xxxx):

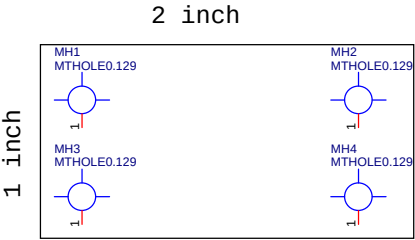

Modification comment

		Monterey Bay Aquarium Research Institute 7700 Sandholdt Rd, Moss landing CA 95076	
Engineer Klimov		Page Title Modem Power Board	Project: 901006
Size B	Doc. or Part Number <Doc>	File Name (auto) 10020895-MPB1	Rev 0
Page Modify Date (auto): Thursday, June 20, 2013		Design Modify Date (auto): Thursday, June 20, 2013	Sheet: 1 of 1
Full path (auto): K:\901006.BEDS\BEDS.DRAWINGS\PROJECT.EE.DWGS\BEDS\10020895-MPB1_MOTHER-PC			