
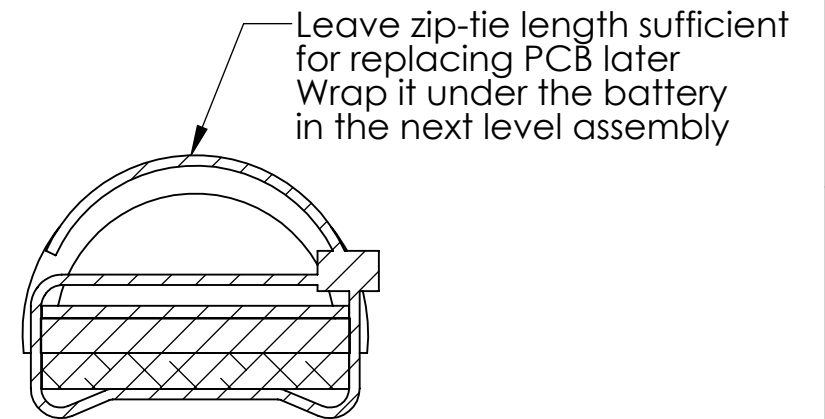
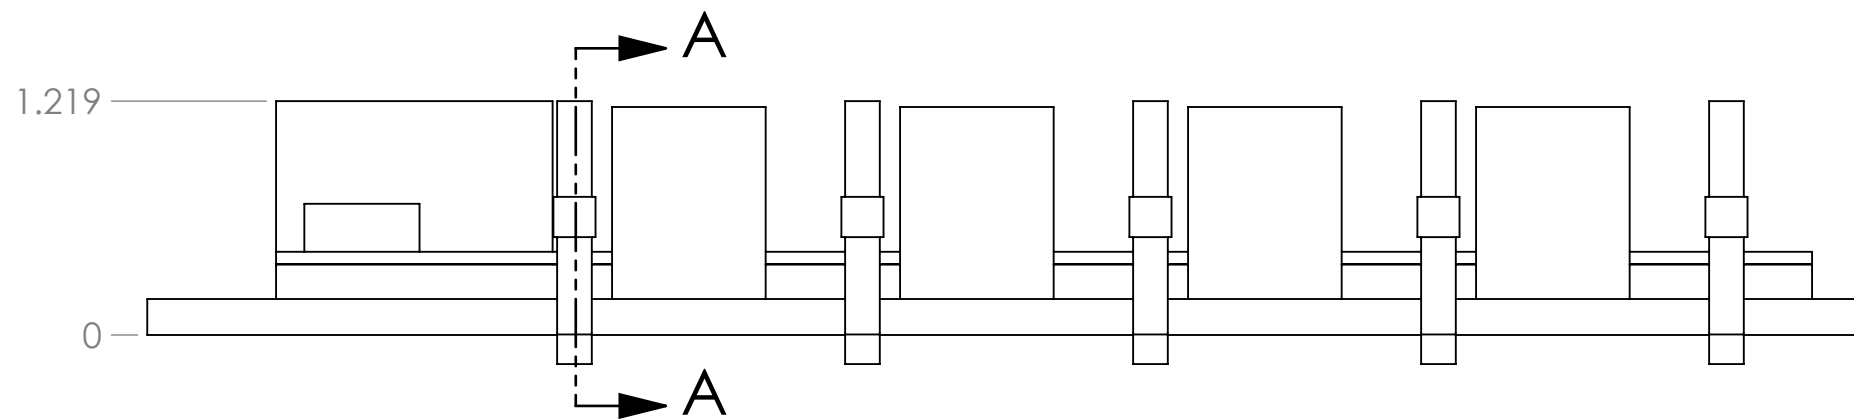
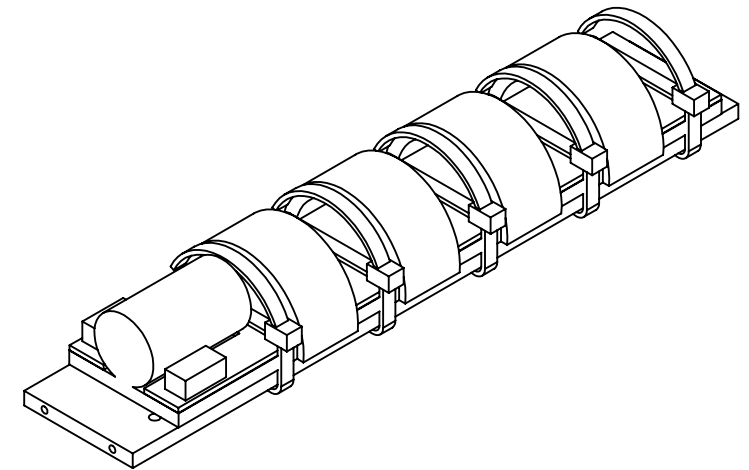


THE INFORMATION CONTAINED IN THIS DRAWING IS THE SOLE PROPERTY OF MBARI ANY REPRODUCTION IN PART OR WHOLE WITHOUT THE WRITTEN PERMISSION OF MBARI IS PROHIBITED.

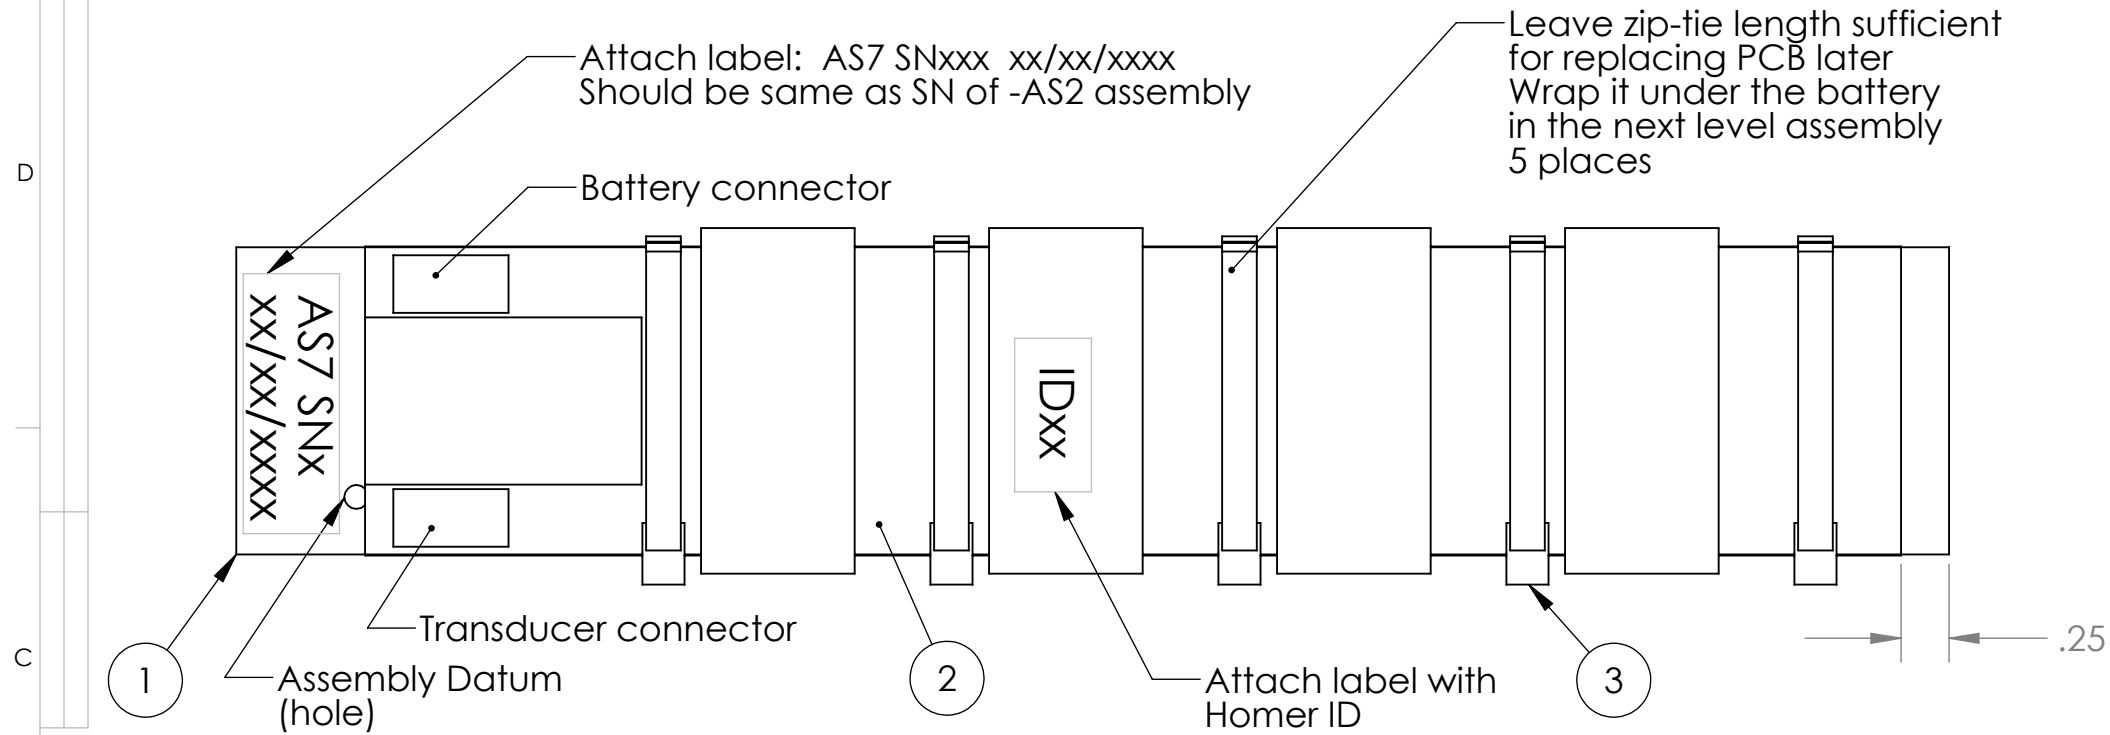

SECTION A-A

Homer PCB
Serial number:____
Tested:____

Transponder
Type:____
Manufacturer:____
Homer ID:____

Assembly
Built date:____
Assembled by:____

ITEM NO.	PART NUMBER	DESCRIPTION	QTY.
1	10020895-012_Side-Base-Plate		1
2	homer PCB		1
3	Zip-Tie0.178x0.055-2		5

Shop / Q.C.	UNLESS OTHERWISE SPECIFIED TOLERANCES ARE:			CONCEPT DESIGN D. Graves 08/2012	DATE 08/2012	Monterey Bay Aquarium Research Institute MBARI 7700 Sandholdt RD. Moss Landing, CA 95039 PH: (831) 775-1700 	
Inspector	1 PLACE DIM ±1/16	2 PLACE DIM ±.02	3 PLACE DIM ±.005	ANGLES ±1°	INITIAL RELEASE Klimov 02/08/2013		DATE 02/08/2013
Shop Foreman	1. DIMENSIONS ARE IN INCHES 2. DIMENSION LIMITS HELD AFTER PLATING. 3. REMOVE BURRS AND SHARP EDGES .015 MAX.			LAST REVISION Klimov 12/14/2015	DATE 12/14/2015		
Engineer	4. MACHINED FILLET RADII .0150-.030. 5. MACHINED DIAMETERS ON A COMMON CENTERLINE CONCENTRIC WITHIN .005			CHECKED xx xx/xx/xxxx	DATE xx/xx/xxxx		
NEXT ASSY Description	6. PERPENDICULARITY & PARALLELISM OF MACHINED SURFACES .002 PER INCH. MAX .012 INCHES FOR SINGLE SURFACE.			PROJECT NO. 901006	DATE xx/xx/xxxx		
Application	DO NOT SCALE DRAWING			PROJECT NAME BEDS	SIZE B	DWG. NO. 10020895-AS7	REV. 1
				SCALE 1:1	SHEET 1 OF 1		