


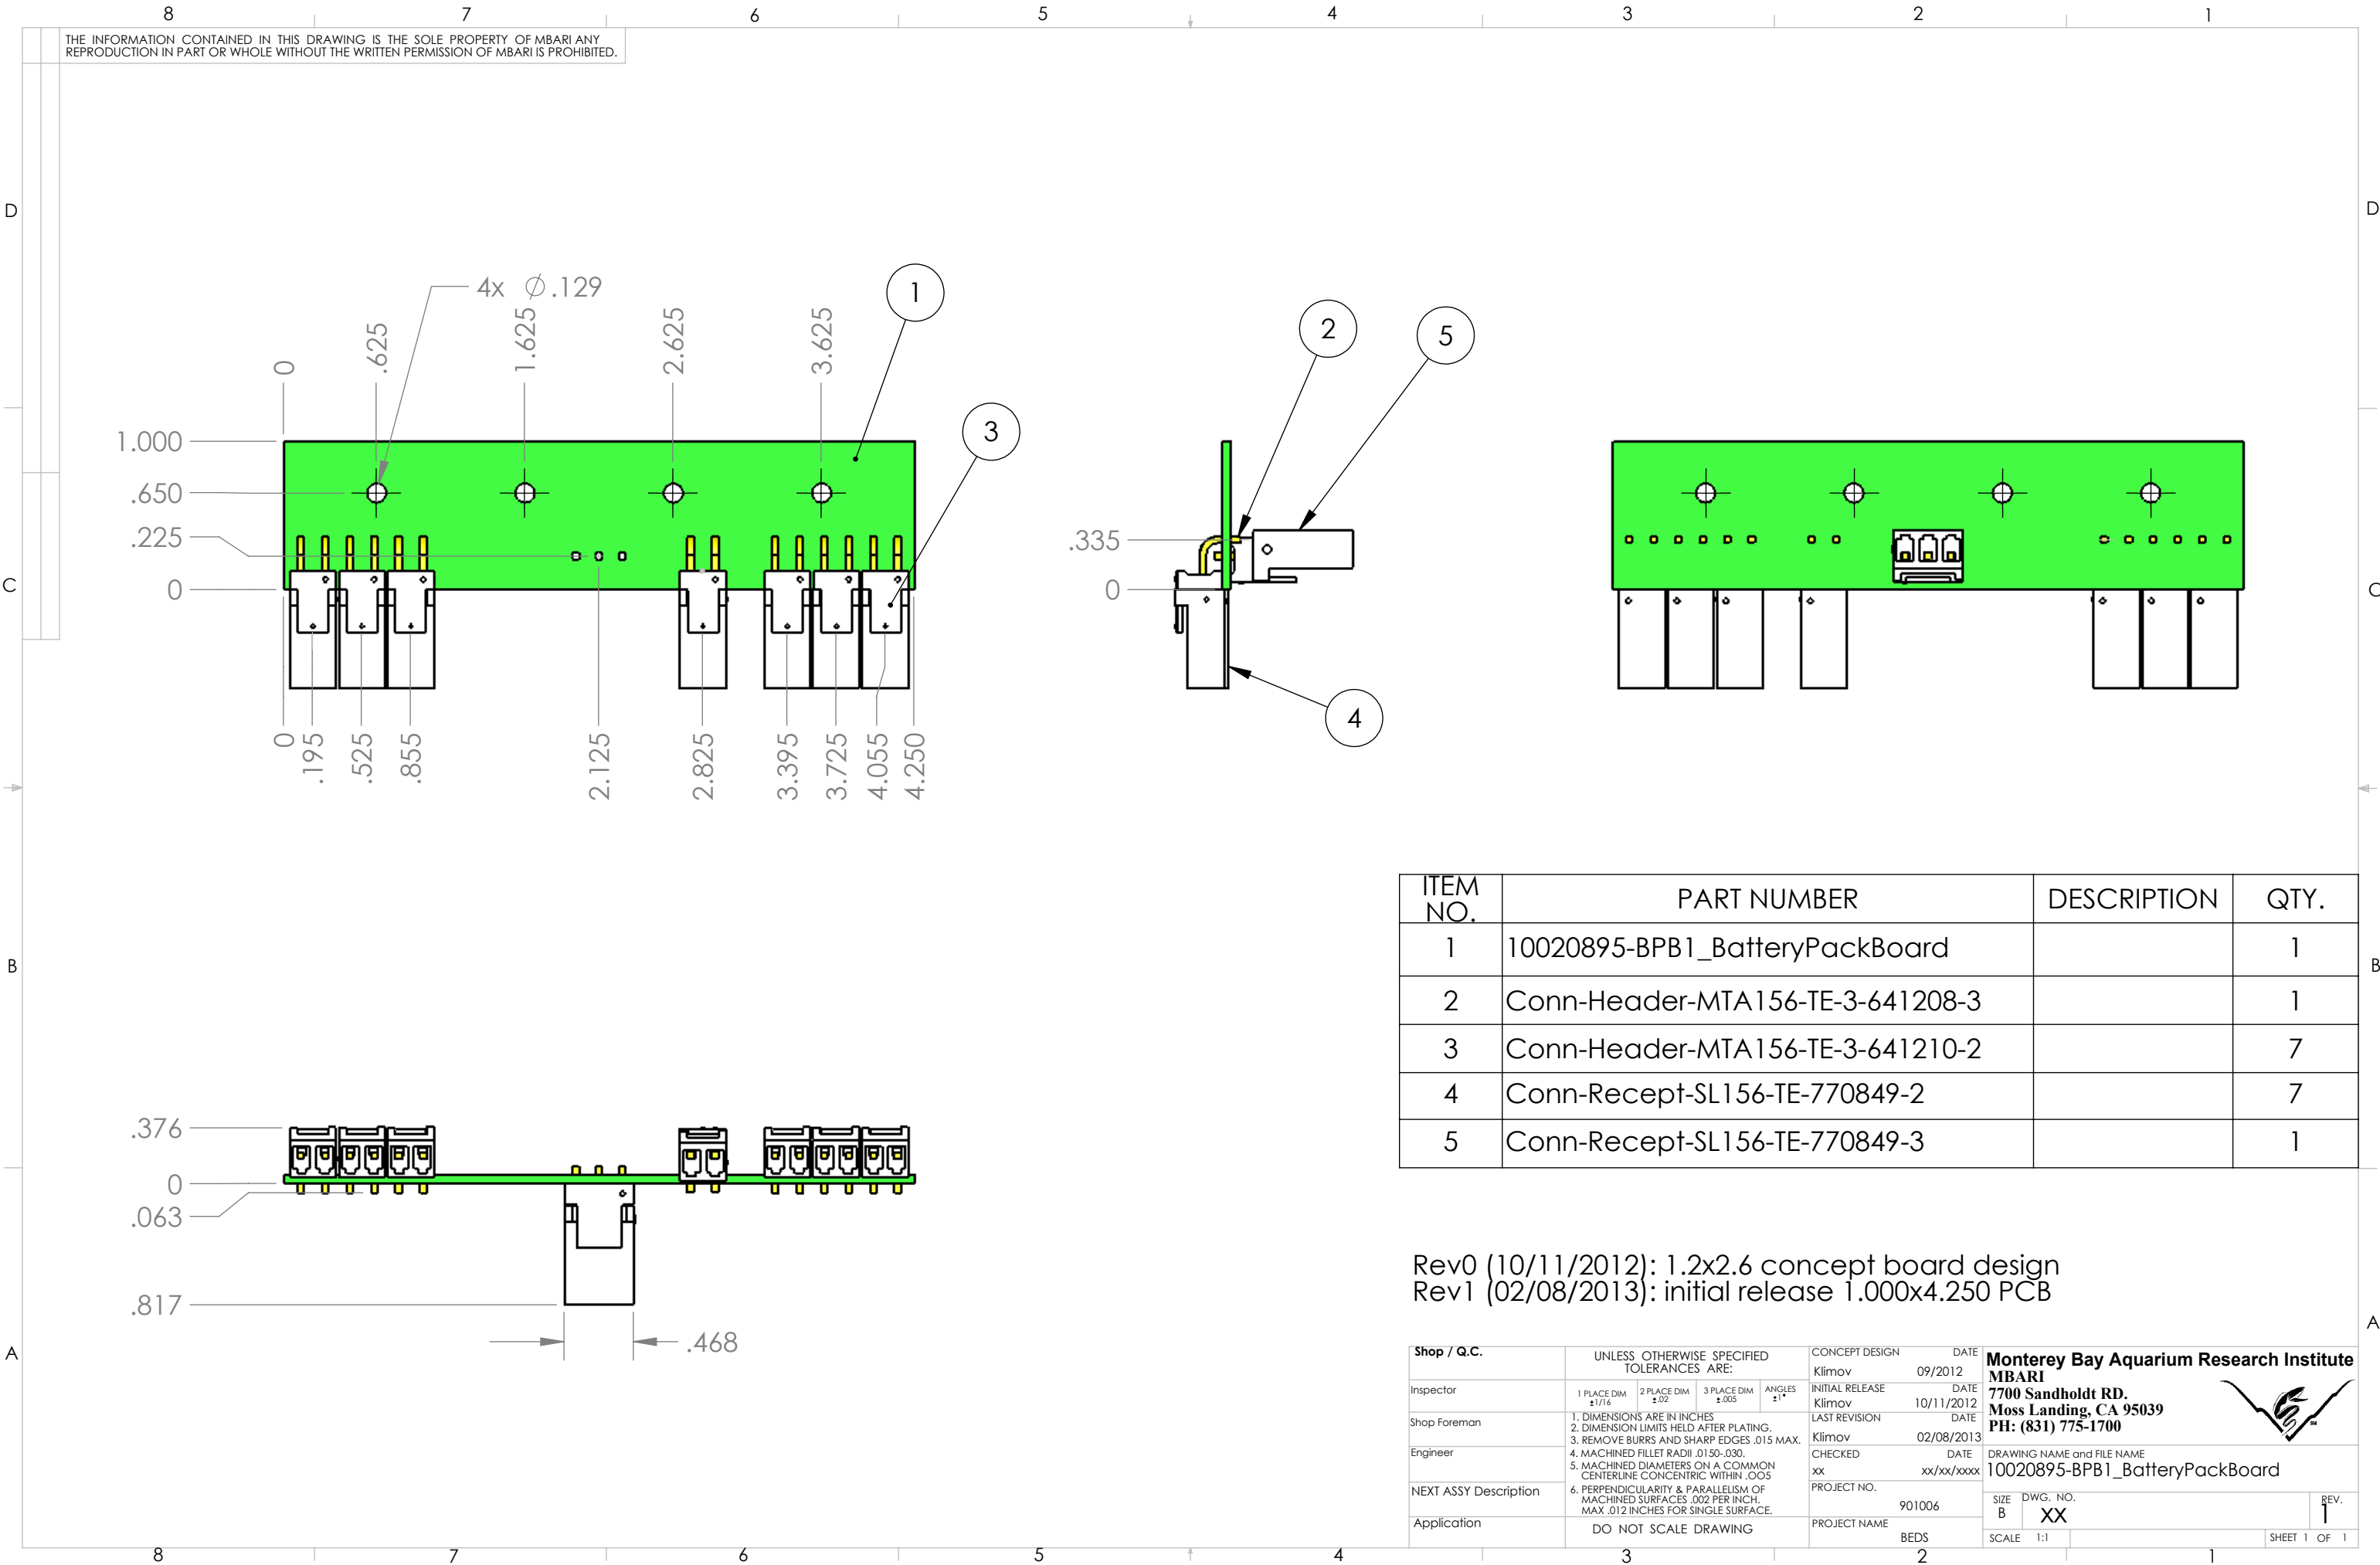

ITEM NO.	PART NUMBER	DESCRIPTION	QTY.
1	10020895-BPB1_BatteryPackBoard		1
2	Conn-Header-MTA156-TE-3-641208-3		1
3	Conn-Header-MTA156-TE-3-641210-2		7
4	Conn-Recept-SL156-TE-770849-2		7
5	Conn-Recept-SL156-TE-770849-3		1

Rev0 (10/11/2012): 1.2x2.6 concept board design
Rev1 (02/08/2013): initial release 1.000x4.250 PCB

Shop / Q.C.		UNLESS OTHERWISE SPECIFIED TOLERANCES ARE:			CONCEPT DESIGN Klimov		DATE 09/2012		Monterey Bay Aquarium Research Institute MBARI 7700 Sandholdt RD. Moss Landing, CA 95039 PH: (831) 775-1700 							
Inspector		1 PLACE DIM ±.1/16	2 PLACE DIM ±.02	3 PLACE DIM ±.005	ANGLES ±1°	INITIAL RELEASE Klimov		DATE 10/11/2012								
Shop Foreman		1. DIMENSIONS ARE IN INCHES 2. DIMENSION LIMITS HELD AFTER PLATING. 3. REMOVE BURRS AND SHARP EDGES .015 MAX. 4. MACHINED FILLET RADII .0150-.030. 5. MACHINED DIAMETERS ON A COMMON CENTERLINE CONCENTRIC WITHIN .005 6. PERPENDICULARITY & PARALLELISM OF MACHINED SURFACES .002 PER INCH, MAX .012 INCHES FOR SINGLE SURFACE.				LAST REVISION Klimov		DATE 02/08/2013		DRAWING NAME and FILE NAME 10020895-BPB1_BatteryPackBoard						
Engineer						CHECKED xx		DATE xx/xx/xxxx								
NEXT ASSY Description						PROJECT NO. 901006		SIZE B					DWG. NO. XX		REV. 1	
Application						PROJECT NAME BEDS		SCALE 1:1					SHEET 1 OF 1			