


PHYSICAL ARRANGEMENT
OF CELLS IN PACK

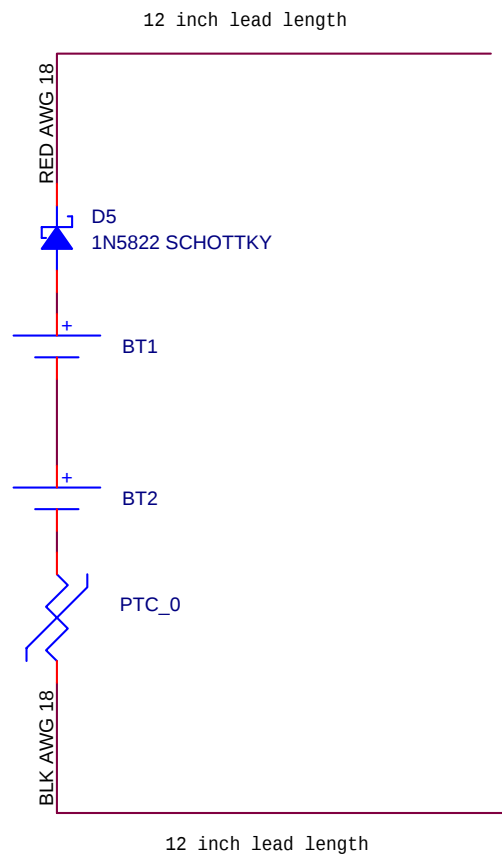

- NOTES:
1. FOR USE IN BEDS Prototype
 2. D1 IS 1N5822 SCHOTTKY DIODES
 3. BT1-BT2 ARE CSC93 Li DD 3B0036
 4. Pack is 7.2V, 30 AHr, 216 WHr

		Monterey Bay Aquarium Research Institute 7700 Sandhold Road, Moss Landing, CA 95039	
		Title BEDs: Li 2 cell Batt Pack	
Engineer Alana Sherman	Size A	Document Number <Doc>	Layout File <Layout File>
Layout <Layout>	Date:	Monday, December 19, 2011	Sheet 1 of 1
		Rev	1.0.0