
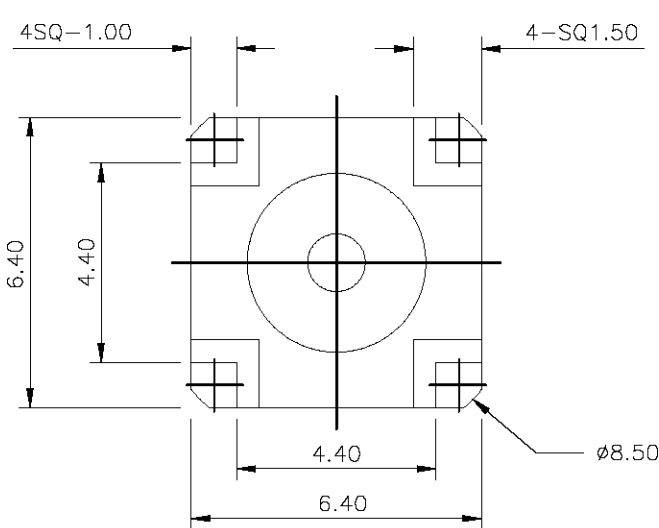



LOC	DIST	REVISIONS				
P	LTR	DESCRIPTION	DATE	DWN	APVD	
	B1	REVISED PER ECO-11-005033	31MAR11	RK	HMR	

NOTES

- 1 SINGLE PACK IN ACCORDANCE WITH AMP SPEC 107-3275
- 2 100 TRAY PACK IN ACCORDANCE WITH AMP SPEC 107-3275
- 3 Au PLATING

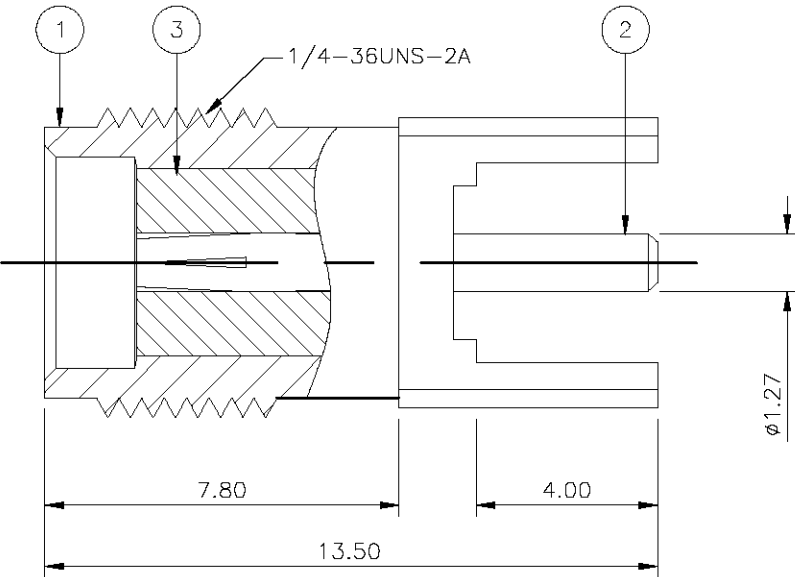


RECOMMENDED PCB LAYOUT
WITH MOUNTING POSTS

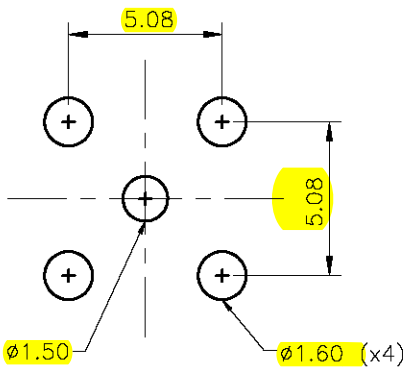

						1	1	PTFE	INSULATOR	3
						1	1	PHOSPHER BRONZE	SOCKET	2
						1	1	ZINC ALLOY	BODY	1
						5	15	MATERIAL	DESCRIPTION	ITEM
QUANTITY PER ASSY								PARTS LIST		

THIS DRAWING IS A CONTROLLED DOCUMENT.

DIMENSIONS:
mm

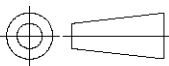

MATERIAL
SEE TABLE

TOLERANCES UNLESS
OTHERWISE SPECIFIED:

0 PLC	± -
1 PLC	± -
2 PLC	± 0.2
3 PLC	± -
4 PLC	± -
ANGLES	± -
FINISH	-

DWN ANSON MA 19FEB09
CHK RITA ZUO 19FEB09
APVD BOB ZHAO 19FEB09
PRODUCT SPEC
108-112000
APPLICATION SPEC
-
WEIGHT -
CUSTOMER DRAWING



TE Connectivity

SMA STRAIGHT PCB SOCKET DIE CAST

SIZE	CAGE CODE	DRAWING NO	RESTRICTED TO
A3	00779	C-1814832	-
SCALE	NTS	SHEET	REV
		1 OF 1	B1