





MATERIALS AND FINISHES

BODY: BRASS
PLATED GOLD

CENTER CONTACT: BERYLLIUM COPPER
PLATED GOLD

INSULATOR: TEFLON

PACKAGING: SEE TABLE

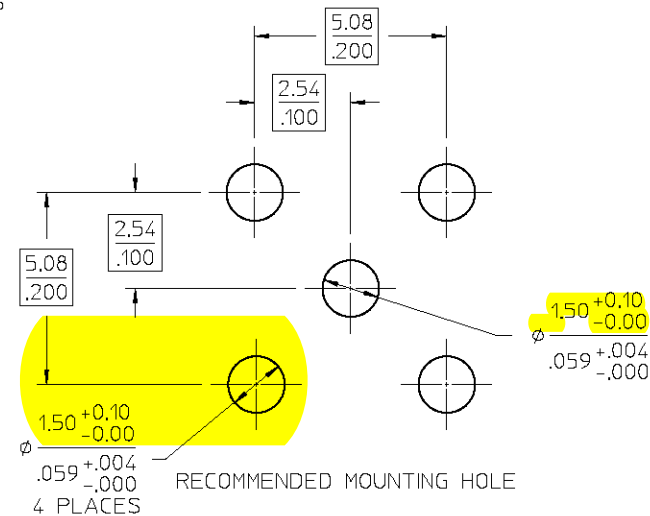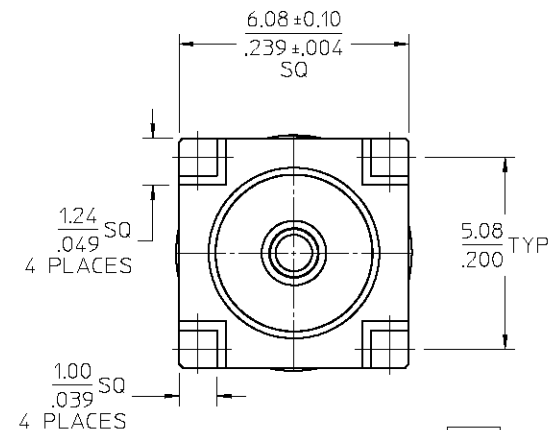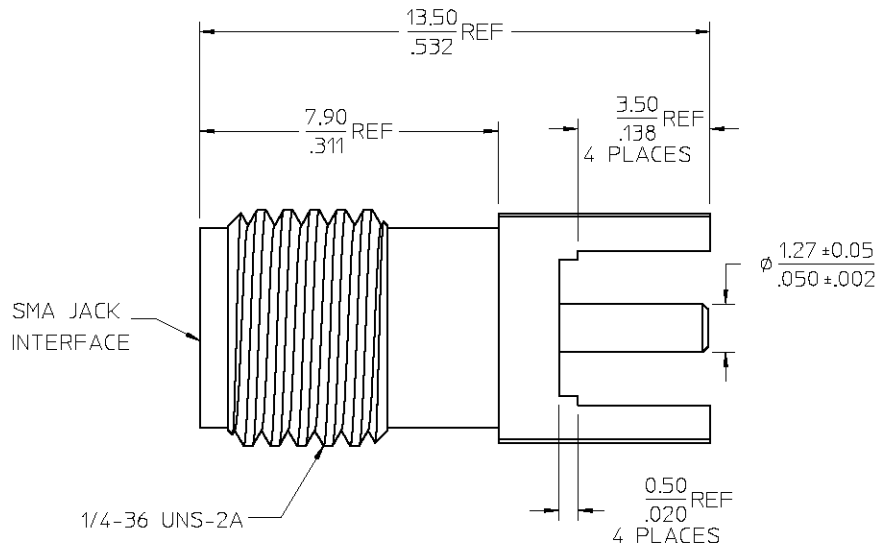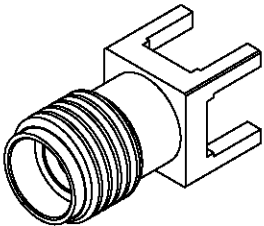

PS-89675-346	ELECTRO/MECH. PERFORM.
SPECIFICATION	DESCRIPTION

73391-0072	73391-0070 BY TRAY (20 CAV.)
73391-0071	ONE PIECE 73391-0070 PER BAG
73391-0070	TRAY (80 CAV.)
PART NO.	PACKAGING

CHG: PS WAS 73436-009	EC NO: URF2012-0069 DRWN: JWIENER 2011/08/04 CHKD: SSS 2011/08/04 APPR: JWIENER 2011/08/10	DESCRIPTION	QUALITY SYMBOLS ▽=0 ▽=0	GENERAL TOLERANCES (UNLESS SPECIFIED)		DIMENSION STYLE		SCALE	DESIGN UNITS	 THIRD ANGLE PROJECTION	
					mm	INCH	MM/IN		METRIC		
				4 PLACES	± ---	± ---	DRAWN BY	DATE	TITLE SMA JACK VERTICAL PCB 50 OHMS SMA-J/PCB		
				3 PLACES	± ---	± ---	LYNN	1998/10/19			
B4	REV			2 PLACES	± ---	± ---	CHECKED BY	DATE	MOLEX MOLEX INCORPORATED		
				1 PLACE	± ---	± ---	XXX	0000/00/00			
				ANGULAR ± 2 °		APPROVED BY	DATE		DOCUMENT NO.	SHEET NO.	
				DRAFT WHERE APPLICABLE MUST REMAIN WITHIN DIMENSIONS		XXX	0000/00/00				
				SEE TABLE		SD-73391-007		1 OF 1			
				SIZE C		THIS DRAWING CONTAINS INFORMATION THAT IS PROPRIETARY TO MOLEX INCORPORATED AND SHOULD NOT BE USED WITHOUT WRITTEN PERMISSION					