
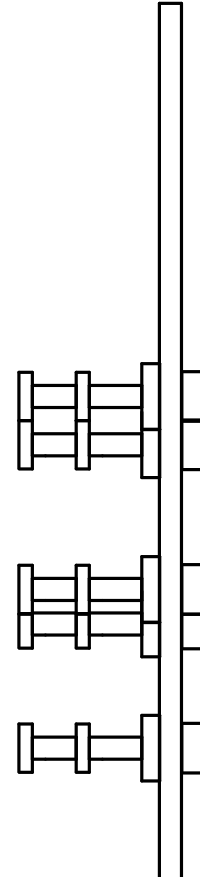


NOTES: UNLESS OTHERWISE SPECIFIED

1. WORKMANSHIP SHALL BE IN ACCORDANCE WITH IPC-A-610.
2. PARTS TO OMIT WILL BE SPECIFIED ON THE BILL OF MATERIALS.
LOCATIONS OF OMITTED PARTS SHALL BE FREE OF SOLDER.
MASK THE SOLDER STENCIL WHERE SMT PARTS ARE OMITTED.
3. INSTALL SHUNTS AS WHERE SHOWN.
4. DEPANELIZE BOARDS AFTER ASSEMBLY AND ROUTE-OUT THE
BREAKOUT TABS ON FOUR SIDES OF THE BOARD EDGE.
5. DO NOT APPLY ANY KIND OF ASSEMBLY STAMP OR QA STAMP
TO ANY BOARD.

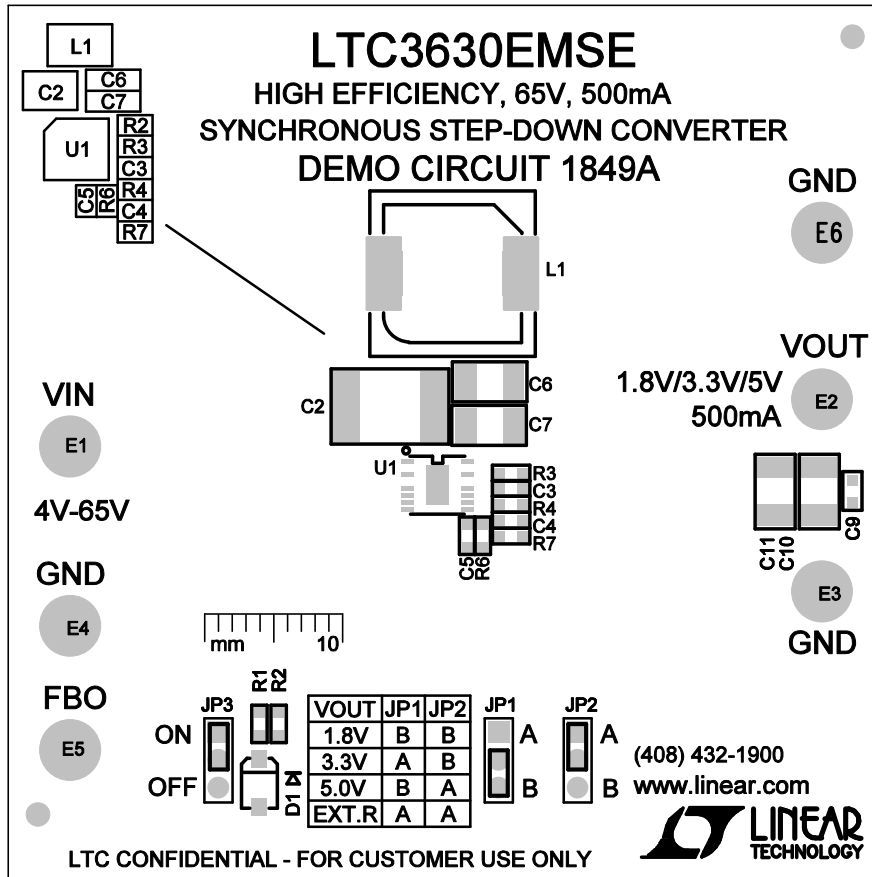

TOP SILKSCREEN

APPROVALS				1630 MCCARTHY BLVD MILPITAS, CA 95035 PH: (408)432-1900 www.linear.com LTC CONFIDENTIAL- FOR CUSTOMER USE ONLY	
PCB DES.	JW/MI	TITLE: TOP ASSEMBLY DRAWING, HIGH EFFICIENCY, 65V, 500mA SYNCHRONOUS STEP-DOWN CONVERTER			
APP. ENG.	FRAN H.				
		SIZE	IC NO. LTC3630EMSE	REV	
		N/A	PCB NO. DEMO CIRCUIT 1849A	2	
SCALE: NONE		FILENAME: 1849A-2.PCB		SHT 1 of 2	